

0374_1109



MASTER
40
24 EXTENSION

10 400 N
10 300 N
10 200 N
10 100 N

1000m R.L.

900m R.L.

800m R.L.

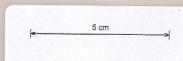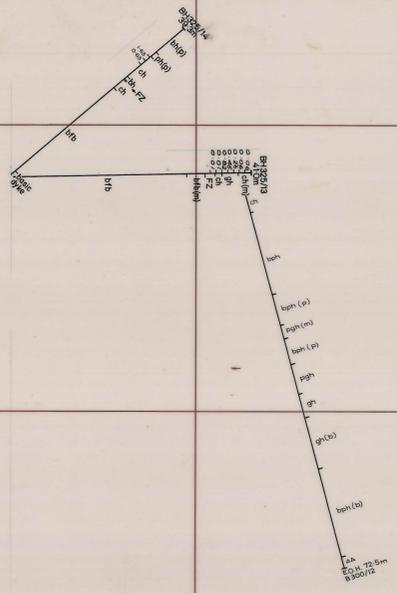

Legend:			
uv	Upper metavolcanics	pgh	Pyroxene garnet hornfels
bh	Biotite hornfels	gh	Mineralized skarn (>0.25% WO ₃)
ph	Pyroxene hornfels	gh	Unmineralized skarn (<0.25% WO ₃)
ch	Marble	bh/gh	Banded footwall beds
lv	Lower metavolcanics	q	Quartzite
ad	Adamellite	Δ Δ Δ Δ	Breccia
ap	Aplite	⇄	Fault showing relative movement
		~	Degree of uncertainty in fault position
		20%	Figures refer to assay results in % WO ₃
		∠	Angle of bedding to long axis of core
		nc	No core recovered

0374_1109


 DATE:
 GEOLOGIST:
 DRAWN:
 CHECKED:

GEOPEKO LIMITED
 KING ISLAND GROUP
 No. KG3-
 BOLD HEAD OREBODY
 GEOLOGICAL LONG SECTION
 40 400E EXTENSION
 SCALE: 1:500