



0374_1125

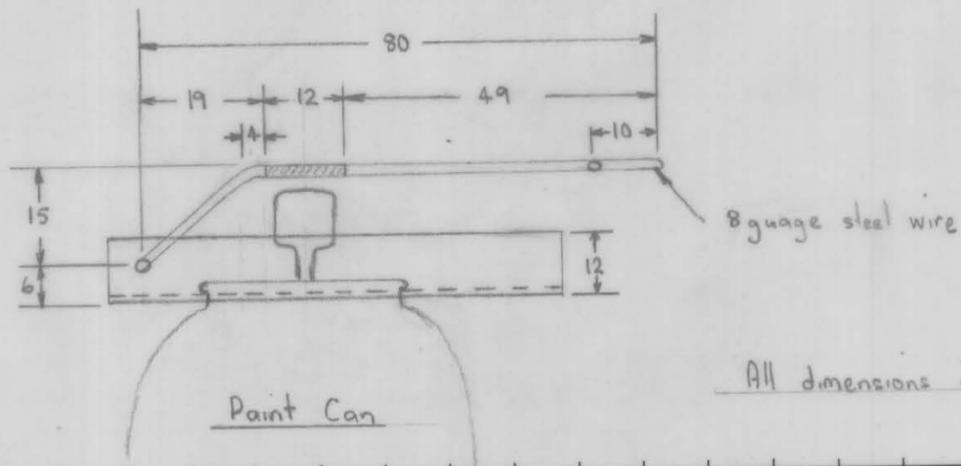

All dimensions in mm

0374_1125

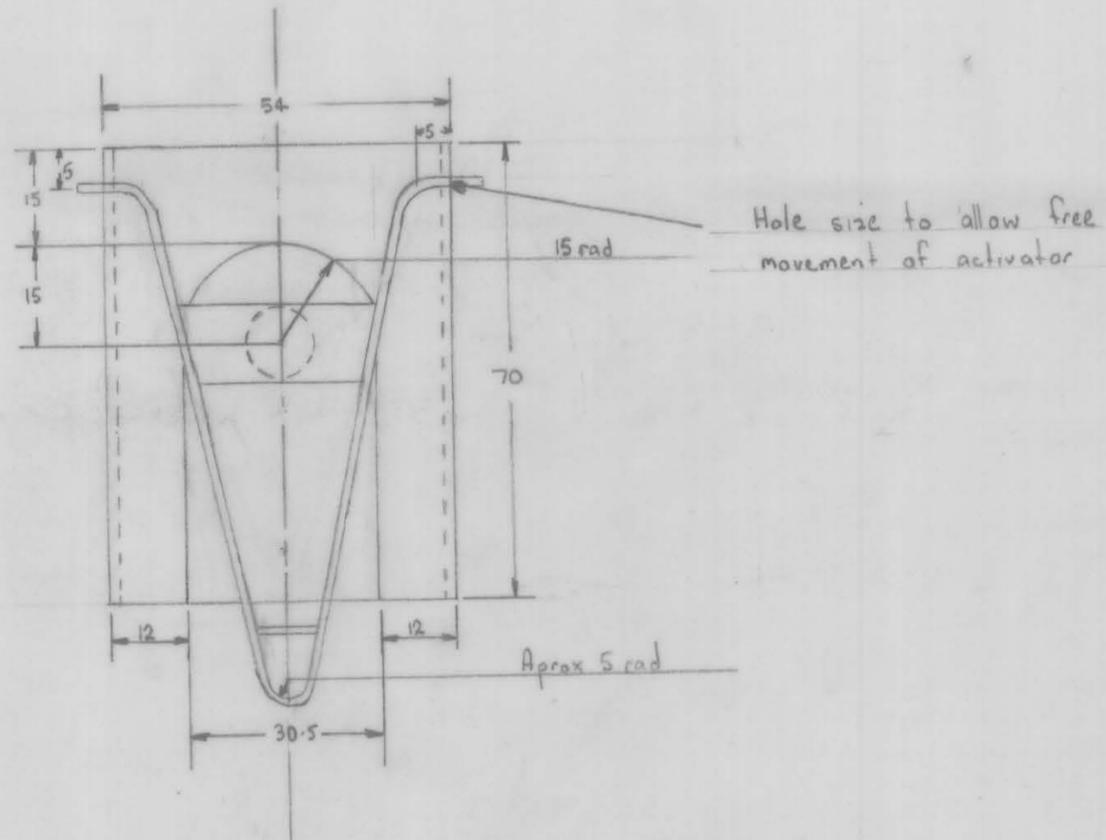

Paint can nozzle activator

REF PLAN

GEOLOGY

SURVEY

PLANNING

ROCK MEC.

GRADE CON.

DRAFTING

T.S.S.

SCALE 1:

KIS KING ISLAND SCHEELITE GRASSY KING ISLAND

DRAWING NUMBER