



0374\_1156

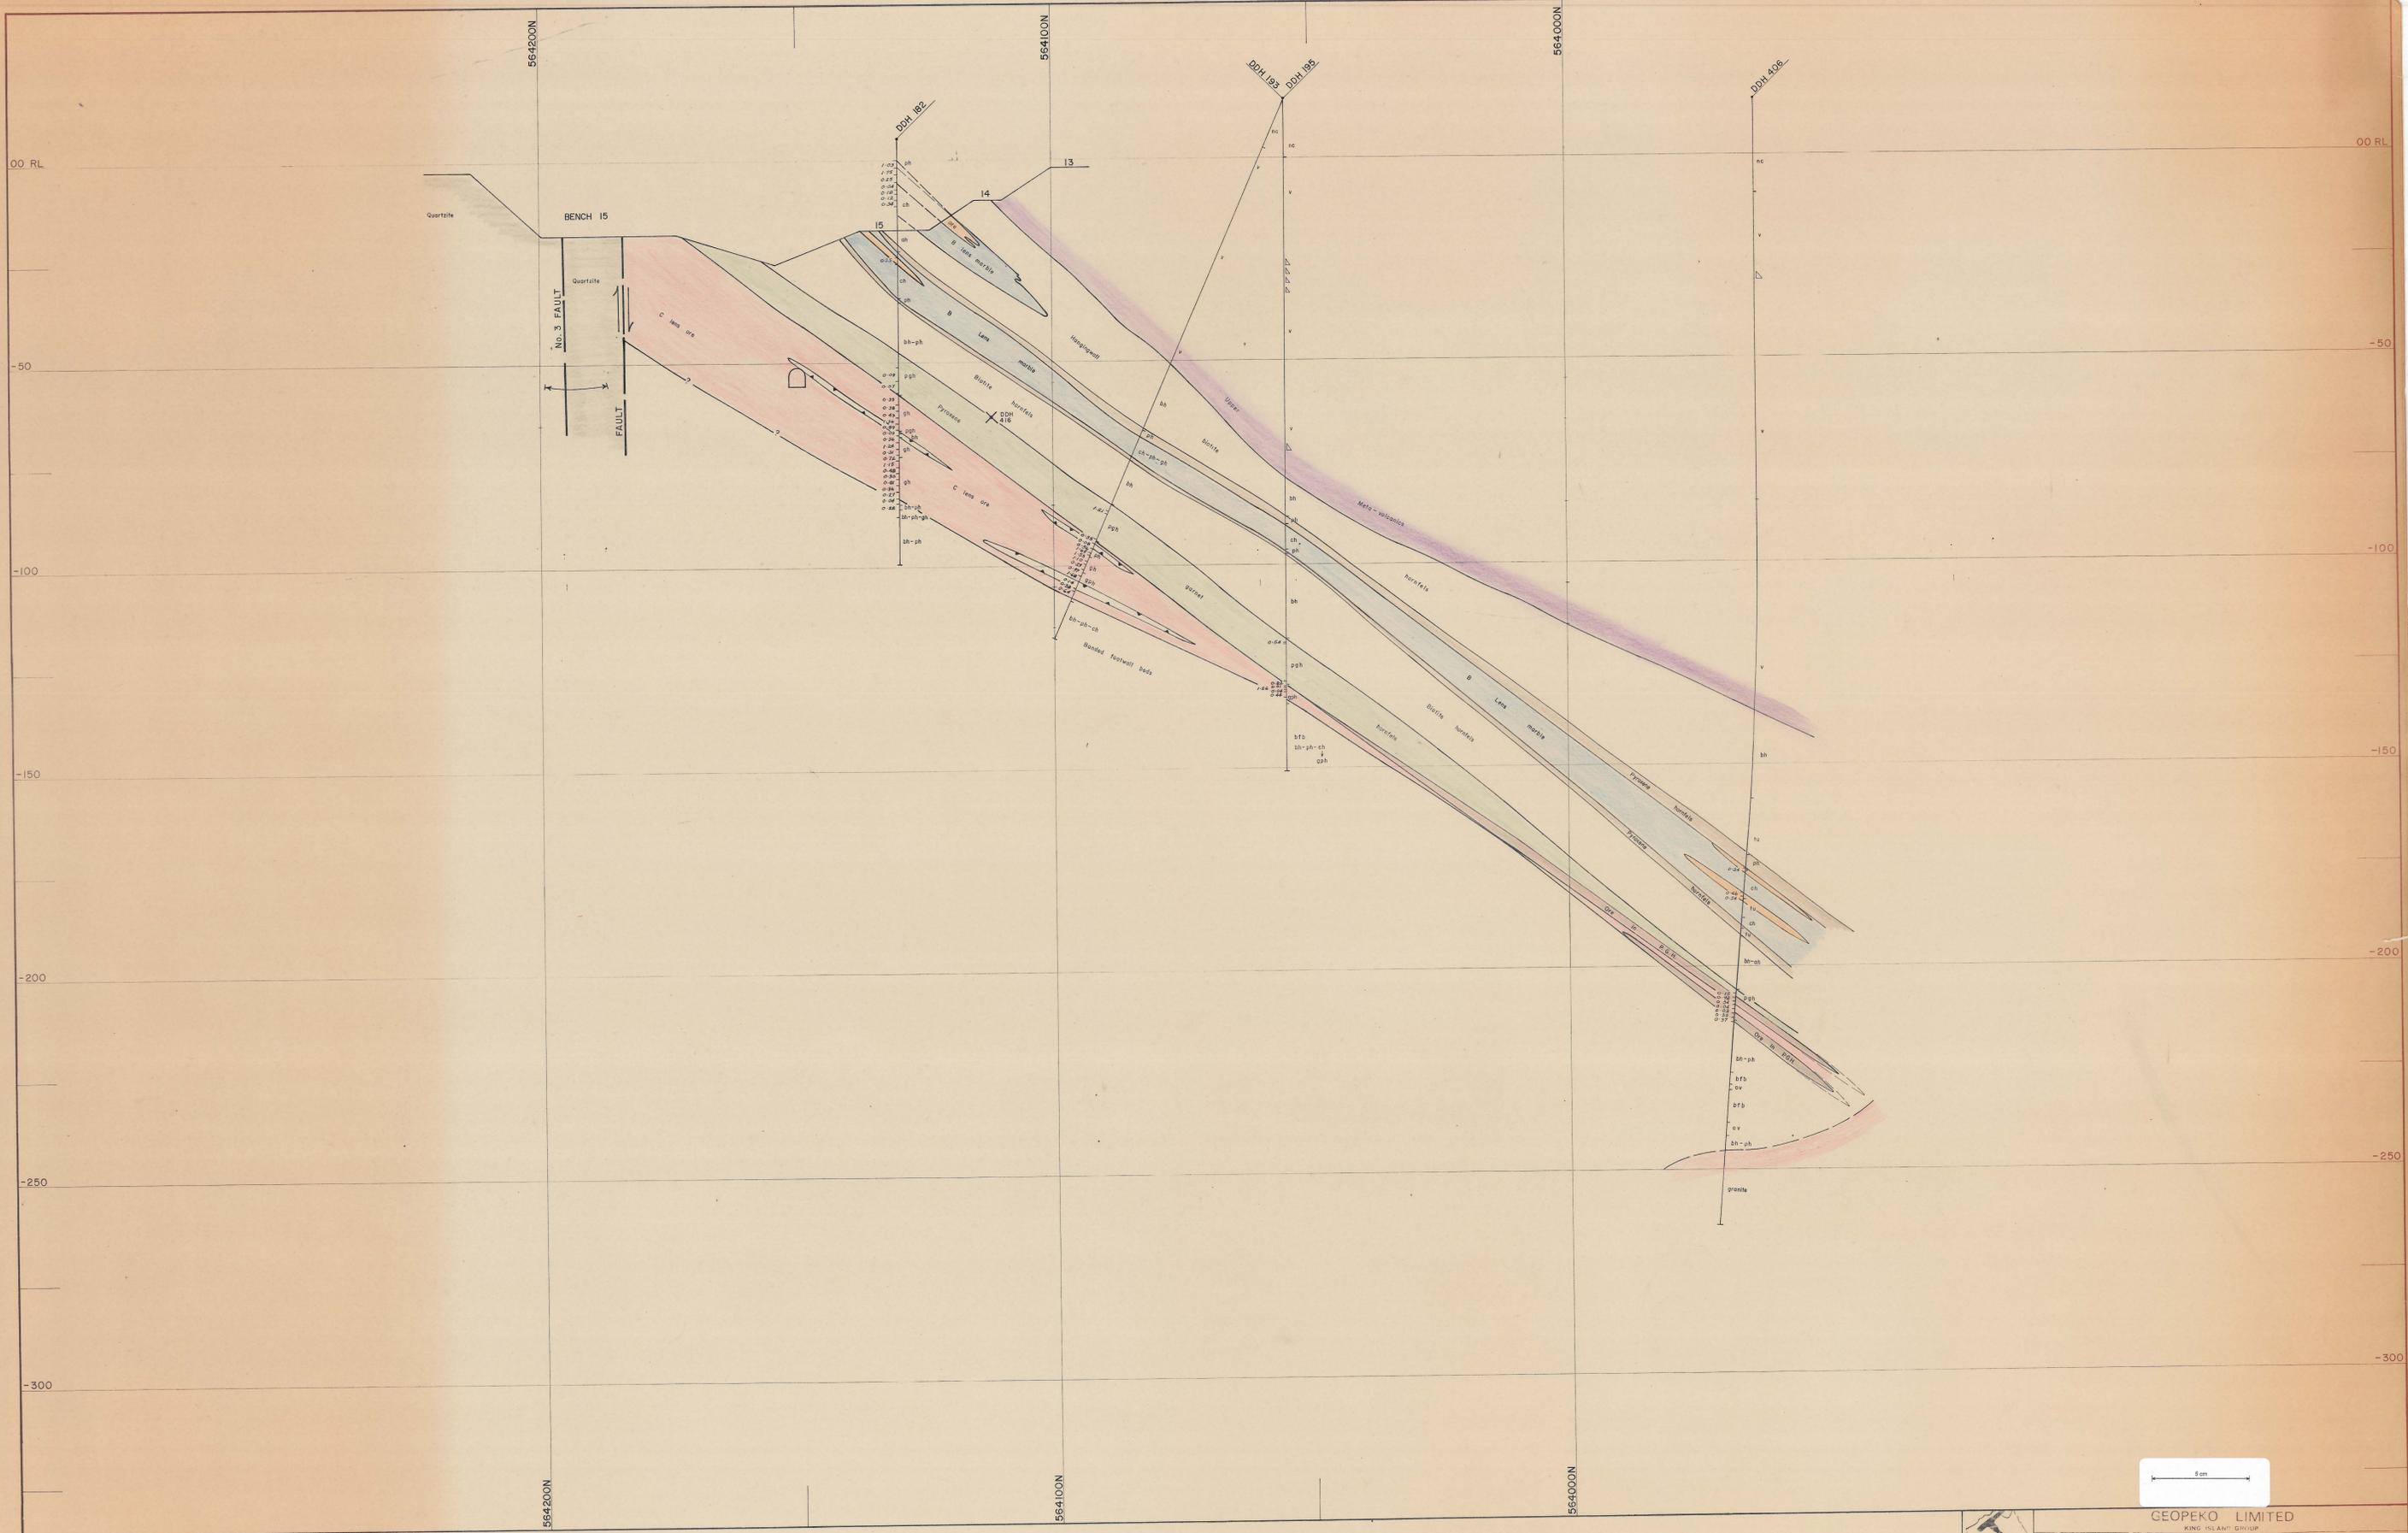

**REFERENCES**

Upper Meta-Volcanics	Blattie Hornfels	Biotite Pyroxene Hornfels	Upper meta-volcanics	Pyroxene garnet hornfels
Hangingwall Blattie Hornfels	P.G.H. (Pyroxene Garnet Hornfels)	Older Volcanics	Biotite hornfels	Garnet hornfels (-skarn)
B Lens Marble	C Lens Ore (cut-off 0-25% WO <sub>2</sub> )	Quartzite	Biotite actinolite hornfels	Garnet pyroxene hornfels
B Lens Ore (cut-off 0-25% WO <sub>2</sub> )	Banded Footwall Beds	Granite	Actinolite hornfels	Older volcanics
			Pyroxene hornfels	Quartzite
			Calcite hornfels (marble)	Aplite
			Tuffite	No core
				% WO <sub>2</sub> determination by XRF

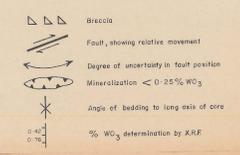

0374\_1156

50m

GEOPEKO LIMITED  
KING ISLAND DIVISION  
No. KG2-81

**DOLPHIN MINE**  
GEOLOGICAL DRILLING - ASSAY SECTION  
00

DATE April, 1973  
GEOLOGIST G.J.B.  
DRAWN R.F.  
CHECKED M.C.R.