


0374_1166

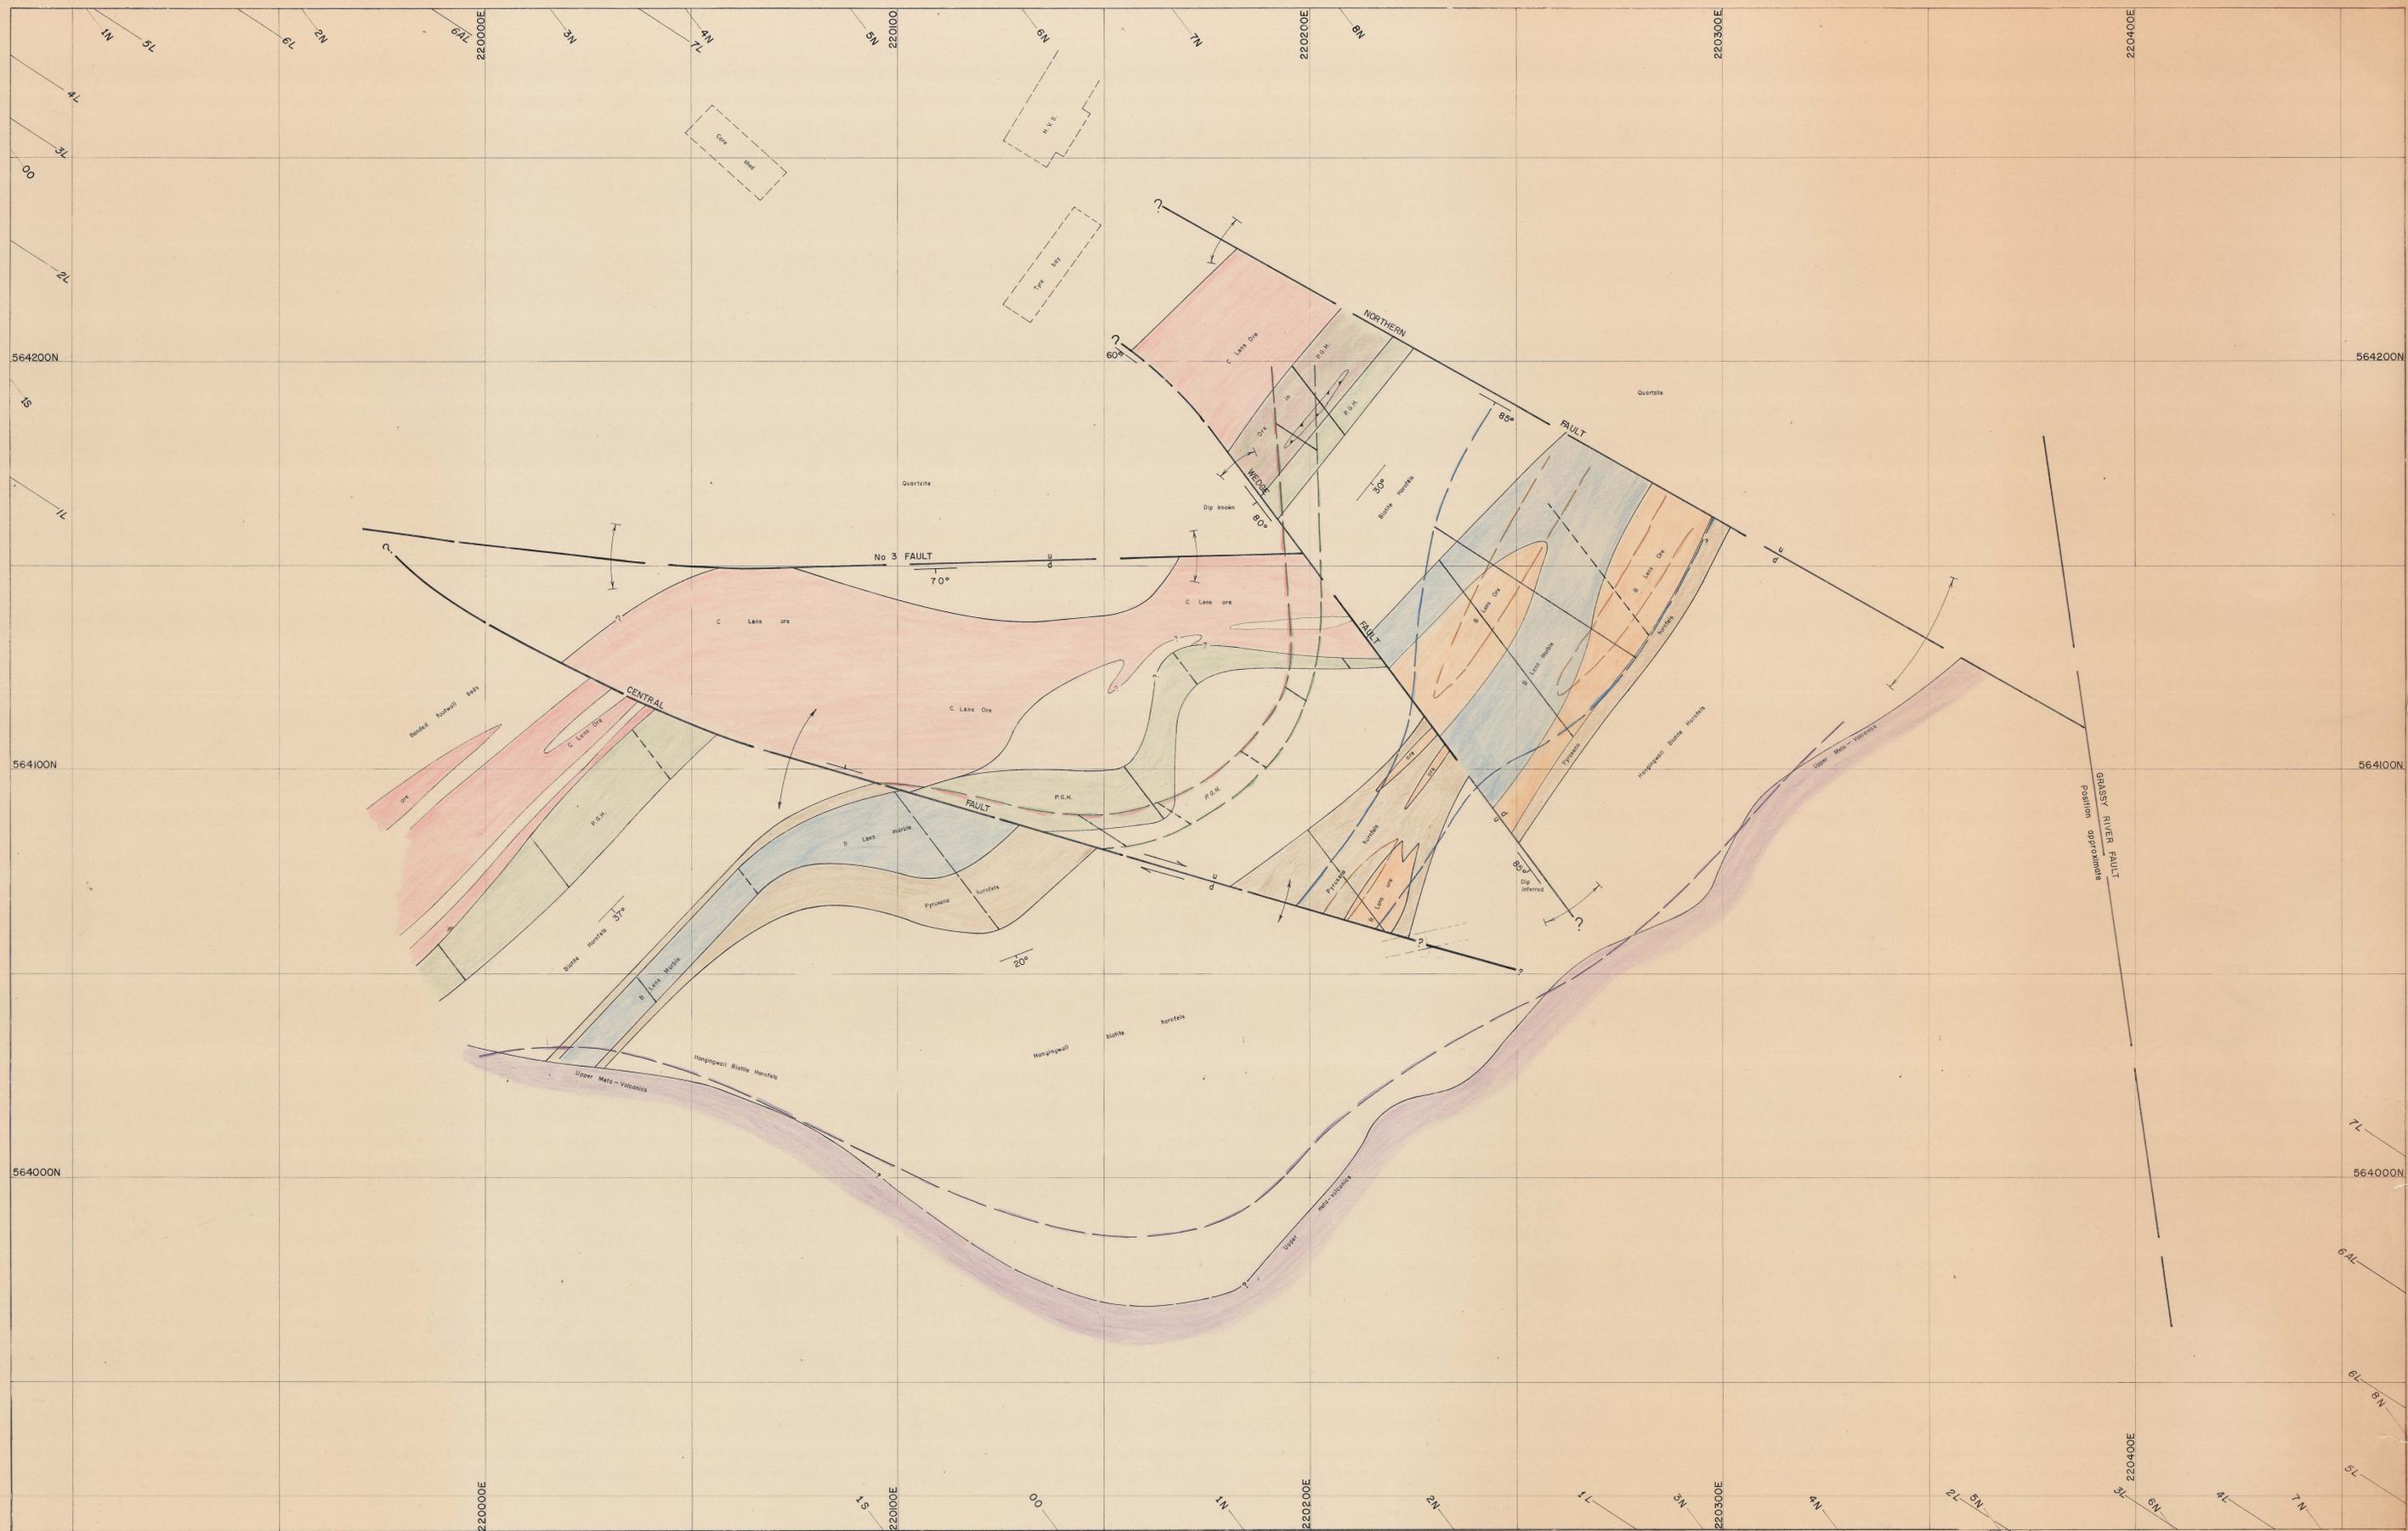

REFERENCE

- Upper Meta - Volcanics
- P.G.H. (Pyroxene Garnet Hornfels)
- Hangingwall Biotite Hornfels
- C Lens Ore (cut-off 0-25% WO₃)
- B Lens Marble
- Biotite Hornfels
- B Lens Ore (cut-off 0-25% WO₃)
- Clear Volcanics
- Quartzite
- Biotite Hornfels
- Quartzite

Interpretative Geology
 - Using the 'N' section lines. The 'N' section lines are the original drilling sections drawn assuming the unsurveyed DDHs have not deviated from the collared bearing of 323°
 - Assuming faulting to account for apparent changes in strike and dip.

INTERPRETATION

Interpretative Geology
 - Using the 'L' section lines. The 'L' section lines are constructed drilling sections assuming the DDHs have deviated 20° to the west from the collared bearing. Most of the surveyed DDHs deviate by varying degrees to the west.
 - Assuming flexuring of strata to account for apparent changes in strike and dip. This interpretation assumes an unfaulded structure.

*Note: N section unsurveyed DDHs assume constant inclination
 L section unsurveyed DDHs assume a flattening of 1 degree per 50m.*



0374_1166



GEOPEKO LIMITED
 No. KG 2-70

DATE: JUNE, 1973
 DRAWN BY: G.J.B.
 CHECKED: M.C.R.

DOLPHIN MINE
 INTERPRETATIVE GEOLOGICAL LEVEL PLAN
 -100m RL.