


0374-1249

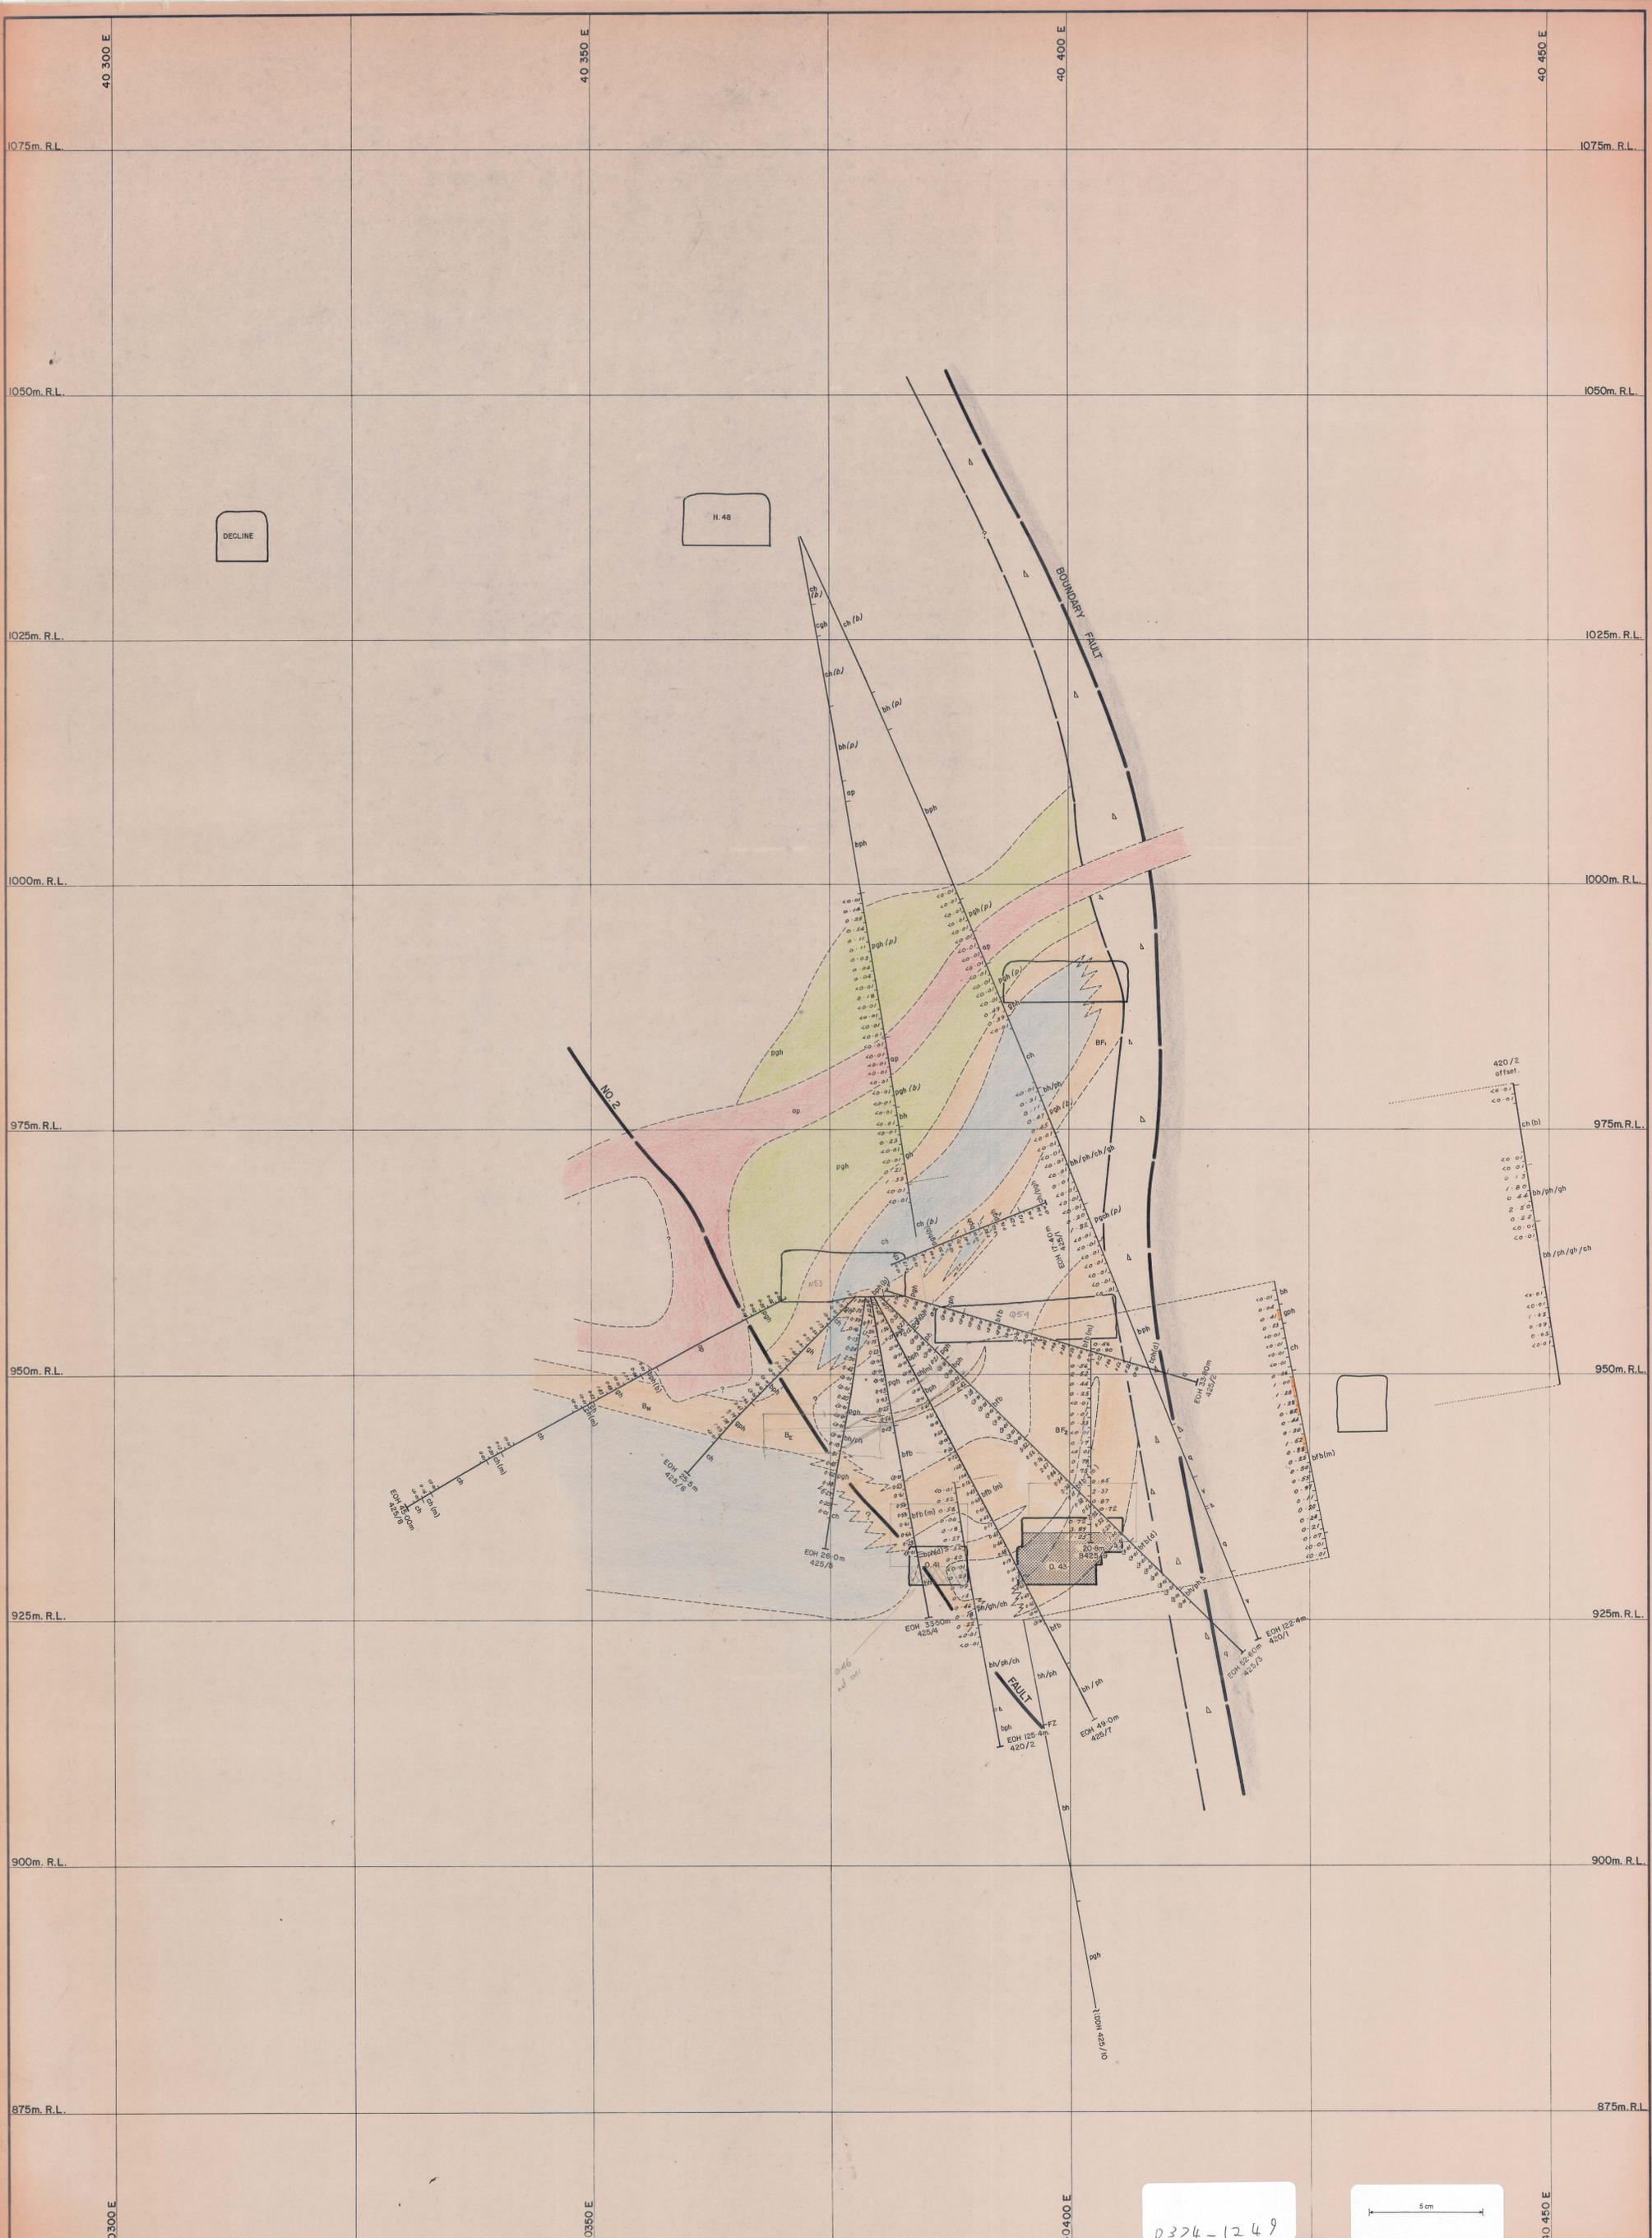

0374-1249

5 cm

LEGEND:

uv	Upper metavolcanics	pgh	Pyroxene garnet hornfels	ad	Adamellite	50	Strike and dip	PDH (Percussion Drill Hole) with inferred geology.
bh	Biotite hornfels	gh	Mineralized skarn (>0.25% WO <sub>3</sub> )	ap	Aplite	55	Joint, inclined	DDH (Diamond Drill Hole)
ph	Pyroxene hornfels	gh	Unmineralized skarn (<0.25% WO <sub>3</sub> )				Joint, vertical	
ch	Marble	bh/gh	Banded footwall beds				Fault	
lv	Lower metavolcanics	ch/gh					Fault showing relative movement	
		q	Quartzite				Degree of uncertainty in fault position	

DATE: FEB, 1976  
 GEOLOGIST: S.G.B.  
 DRAWN: A.H.  
 CHECKED: M.C.R.

GEOPEKO LIMITED  
 KING ISLAND GROUP  
 29 AUG 1978  
 No. KG3-212-006

BOLD HEAD OREBODY  
 GEOLOGICAL CROSS-SECTION  
 IO 425 N  
 'B' LENS FAULT BLOCK