


KG2-01-007
220 120 E
SOUTHERN EXTENSION

0374-125

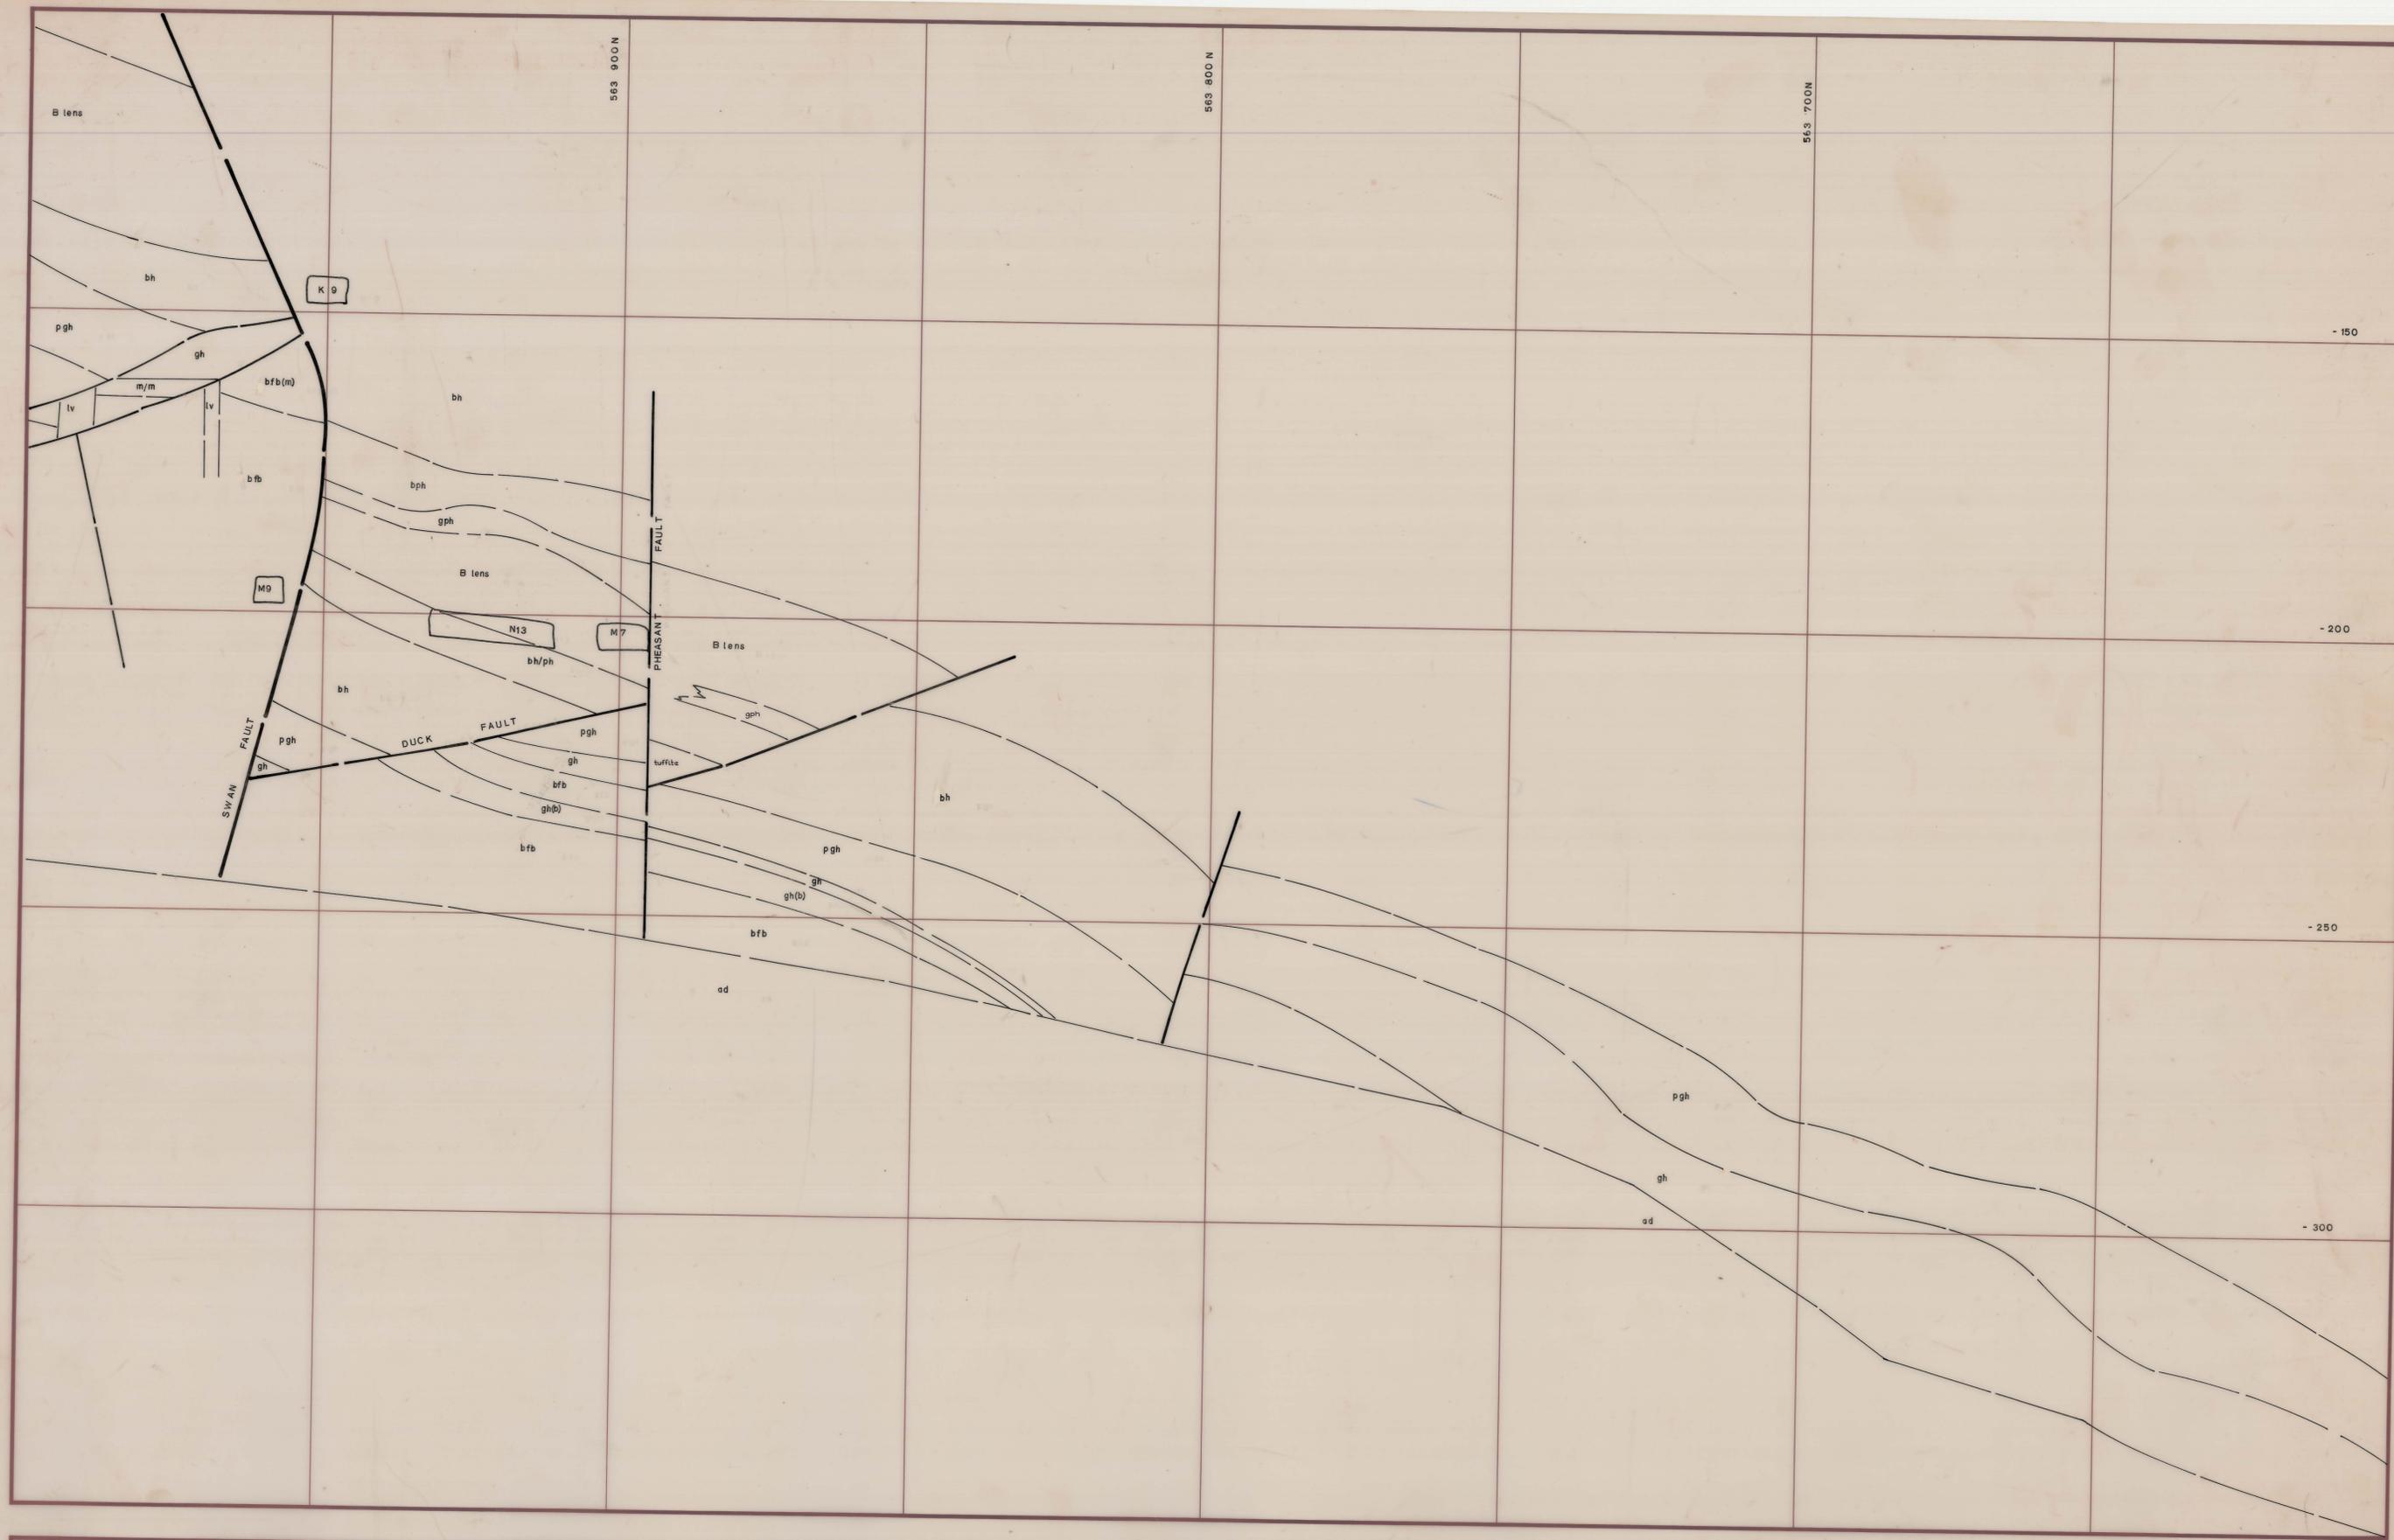

LEGEND:			
v	Upper metavolcanics	bh/ph	Banded footwall beds
bh/ph	Banded hornfels	bph	Biotite pyroxene hornfels
ch	Marble	lv	Lower metavolcanics
bh	Biotite hornfels	q	Quartzite
pgh	Pyroxene garnet hornfels	ap	Aplite
gh	Garnet hornfels	gr	Granite
—	strike and dip	—	geological boundary
—	strike and dip vertical	—	minor fault
—	joint	—	major fault
—	joint vertical	b	back
—	unconformity	f	floor
—	relative movement	r	road
—	rise extending through level	s	spad
—	head of rise		
—	foot of rise		
△	survey station		

DATE: JULY 87 BUC
DRAWN: AD7
GEOLOGY: 608
CHECKED:

KING ISLAND SCHEELITE

DOLPHIN MINE
GEOLOGICAL CROSS-SECTION
220 120 E
SOUTHERN EXTENSION

DWG. No. KG2-01-007S