

BARRIER PILLARS I AND II POST PILLARS


DOLPHIN MINE - SCHEMATIC MINING LAYOUT

- LOWER WEDGE
- BARRIER PILLAR I
- BARRIER PILLAR II


NOT TO SCALE  
AJC11198

ORDER OF EXTRACTION



- LEGEND:
- 1
  - 2
  - 3
  - 4
  - 5
  - 6
  - 7
  - 8
  - 9

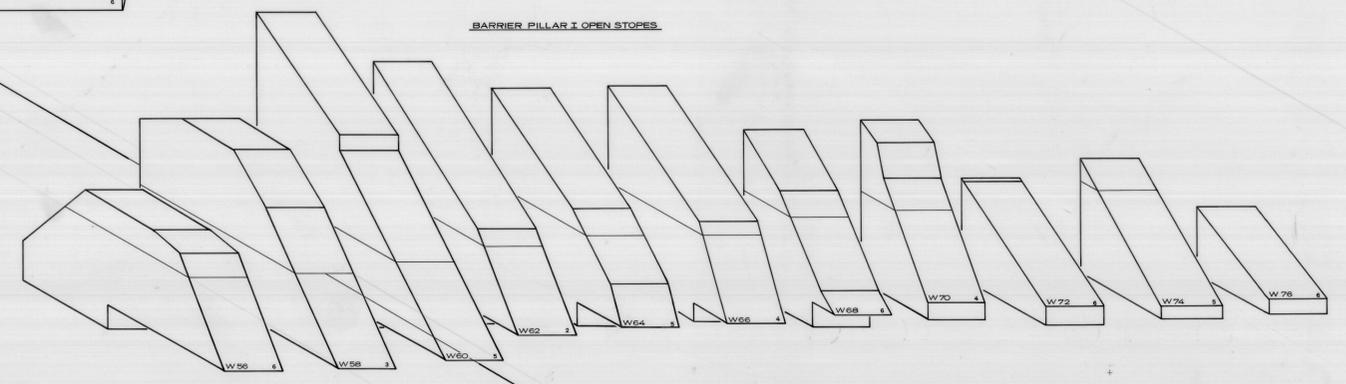

BARRIER PILLAR I OPEN STOPES

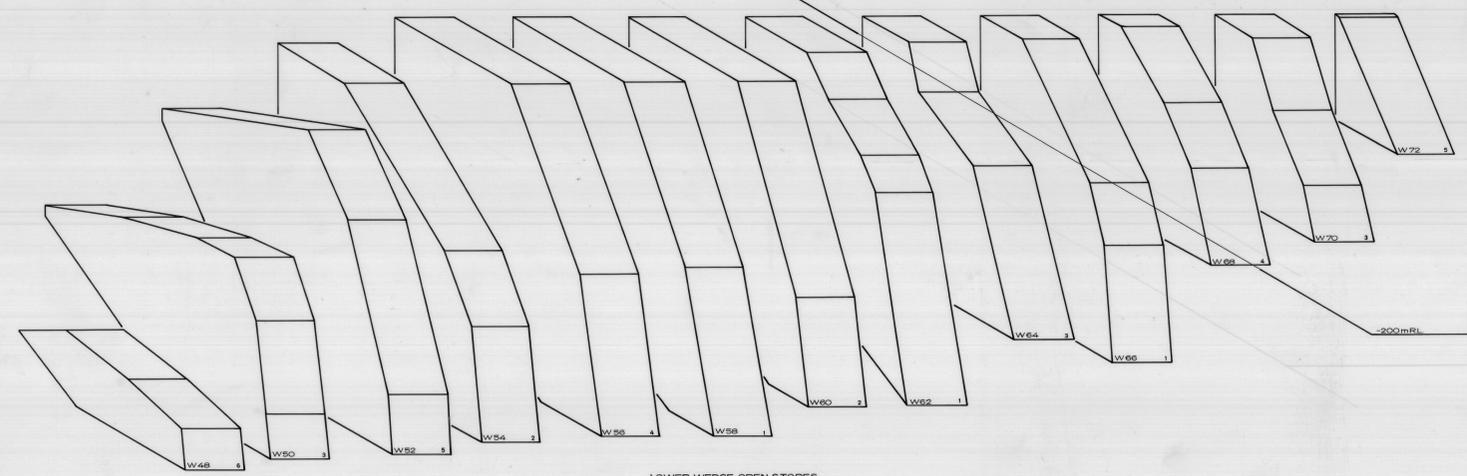

LOWER WEDGE OPEN STOPES

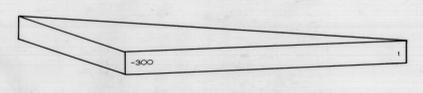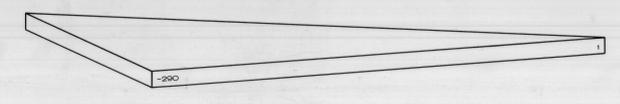

WEDGE REMNANT POST PILLARS

0374-1251  
5m

0374-1251