


KG2-01-016 E
 01
 220 300 E

0374-126

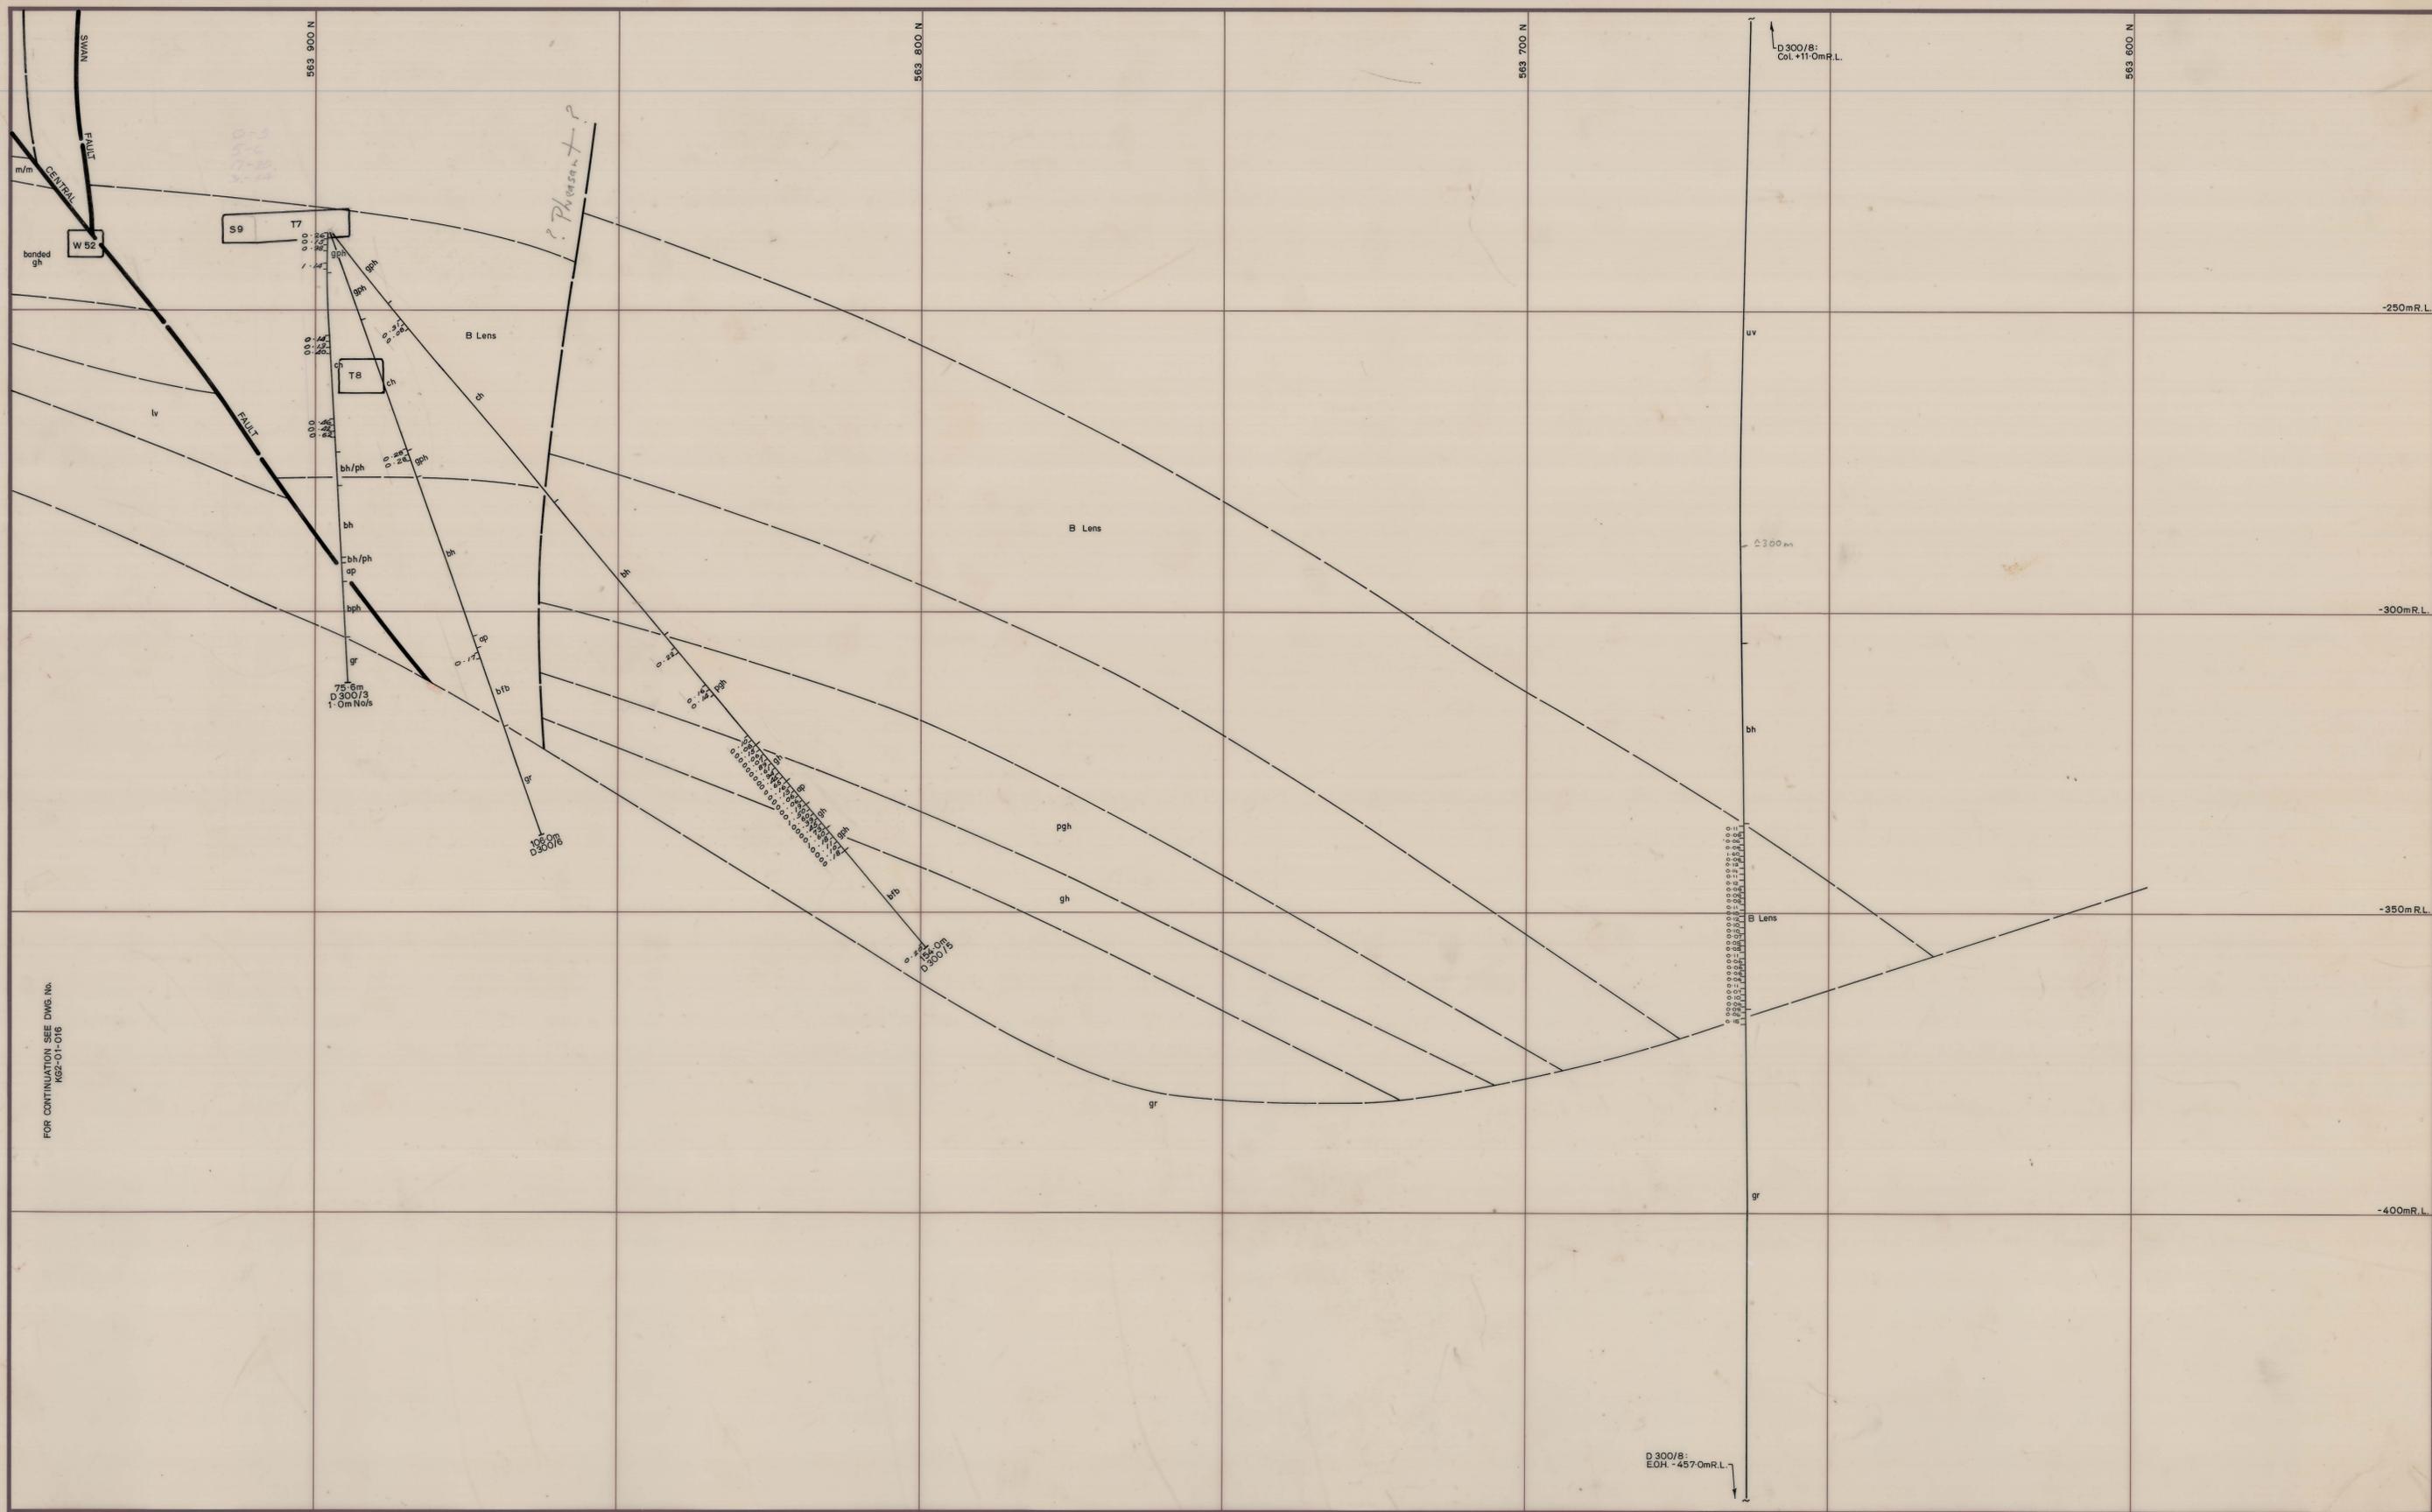

FOR CONTINUATION SEE DWG. No.
 KG2-01-016

LEGEND: v Upper metavolcanics bh/ph Banded hornfels ch Marble bh Biotite hornfels pgh Pyroxene garnet hornfels gh Garnet hornfels		bh/ph Banded footwall beds bph Biotite pyroxene hornfels lv Lower metavolcanics q Quartzite ap Aplitite gr Granite		strike and dip strike and dip vertical joint joint vertical unconformity relative movement rise extending through level head of rise foot of rise survey station		geological boundary minor fault major fault b back f floor r road s spoil	
--	--	---	--	---	--	---	--

DATE: 28-2-82
 DRAWN: [Signature]
 GEOLOGY: R.E.S.P.
 CHECKED: [Signature]

KING ISLAND SCHEELITE
 DOLPHIN MINE
 GEOLOGICAL CROSS-SECTION
 220 300 E
 SOUTHERN EXTENSION

DWG. No. KG2-01-016S