


KG2-01-009 S
 01 220 160 E

0374-127

FOR CONTINUATION SEE DWG. No.
 KG2-01-009

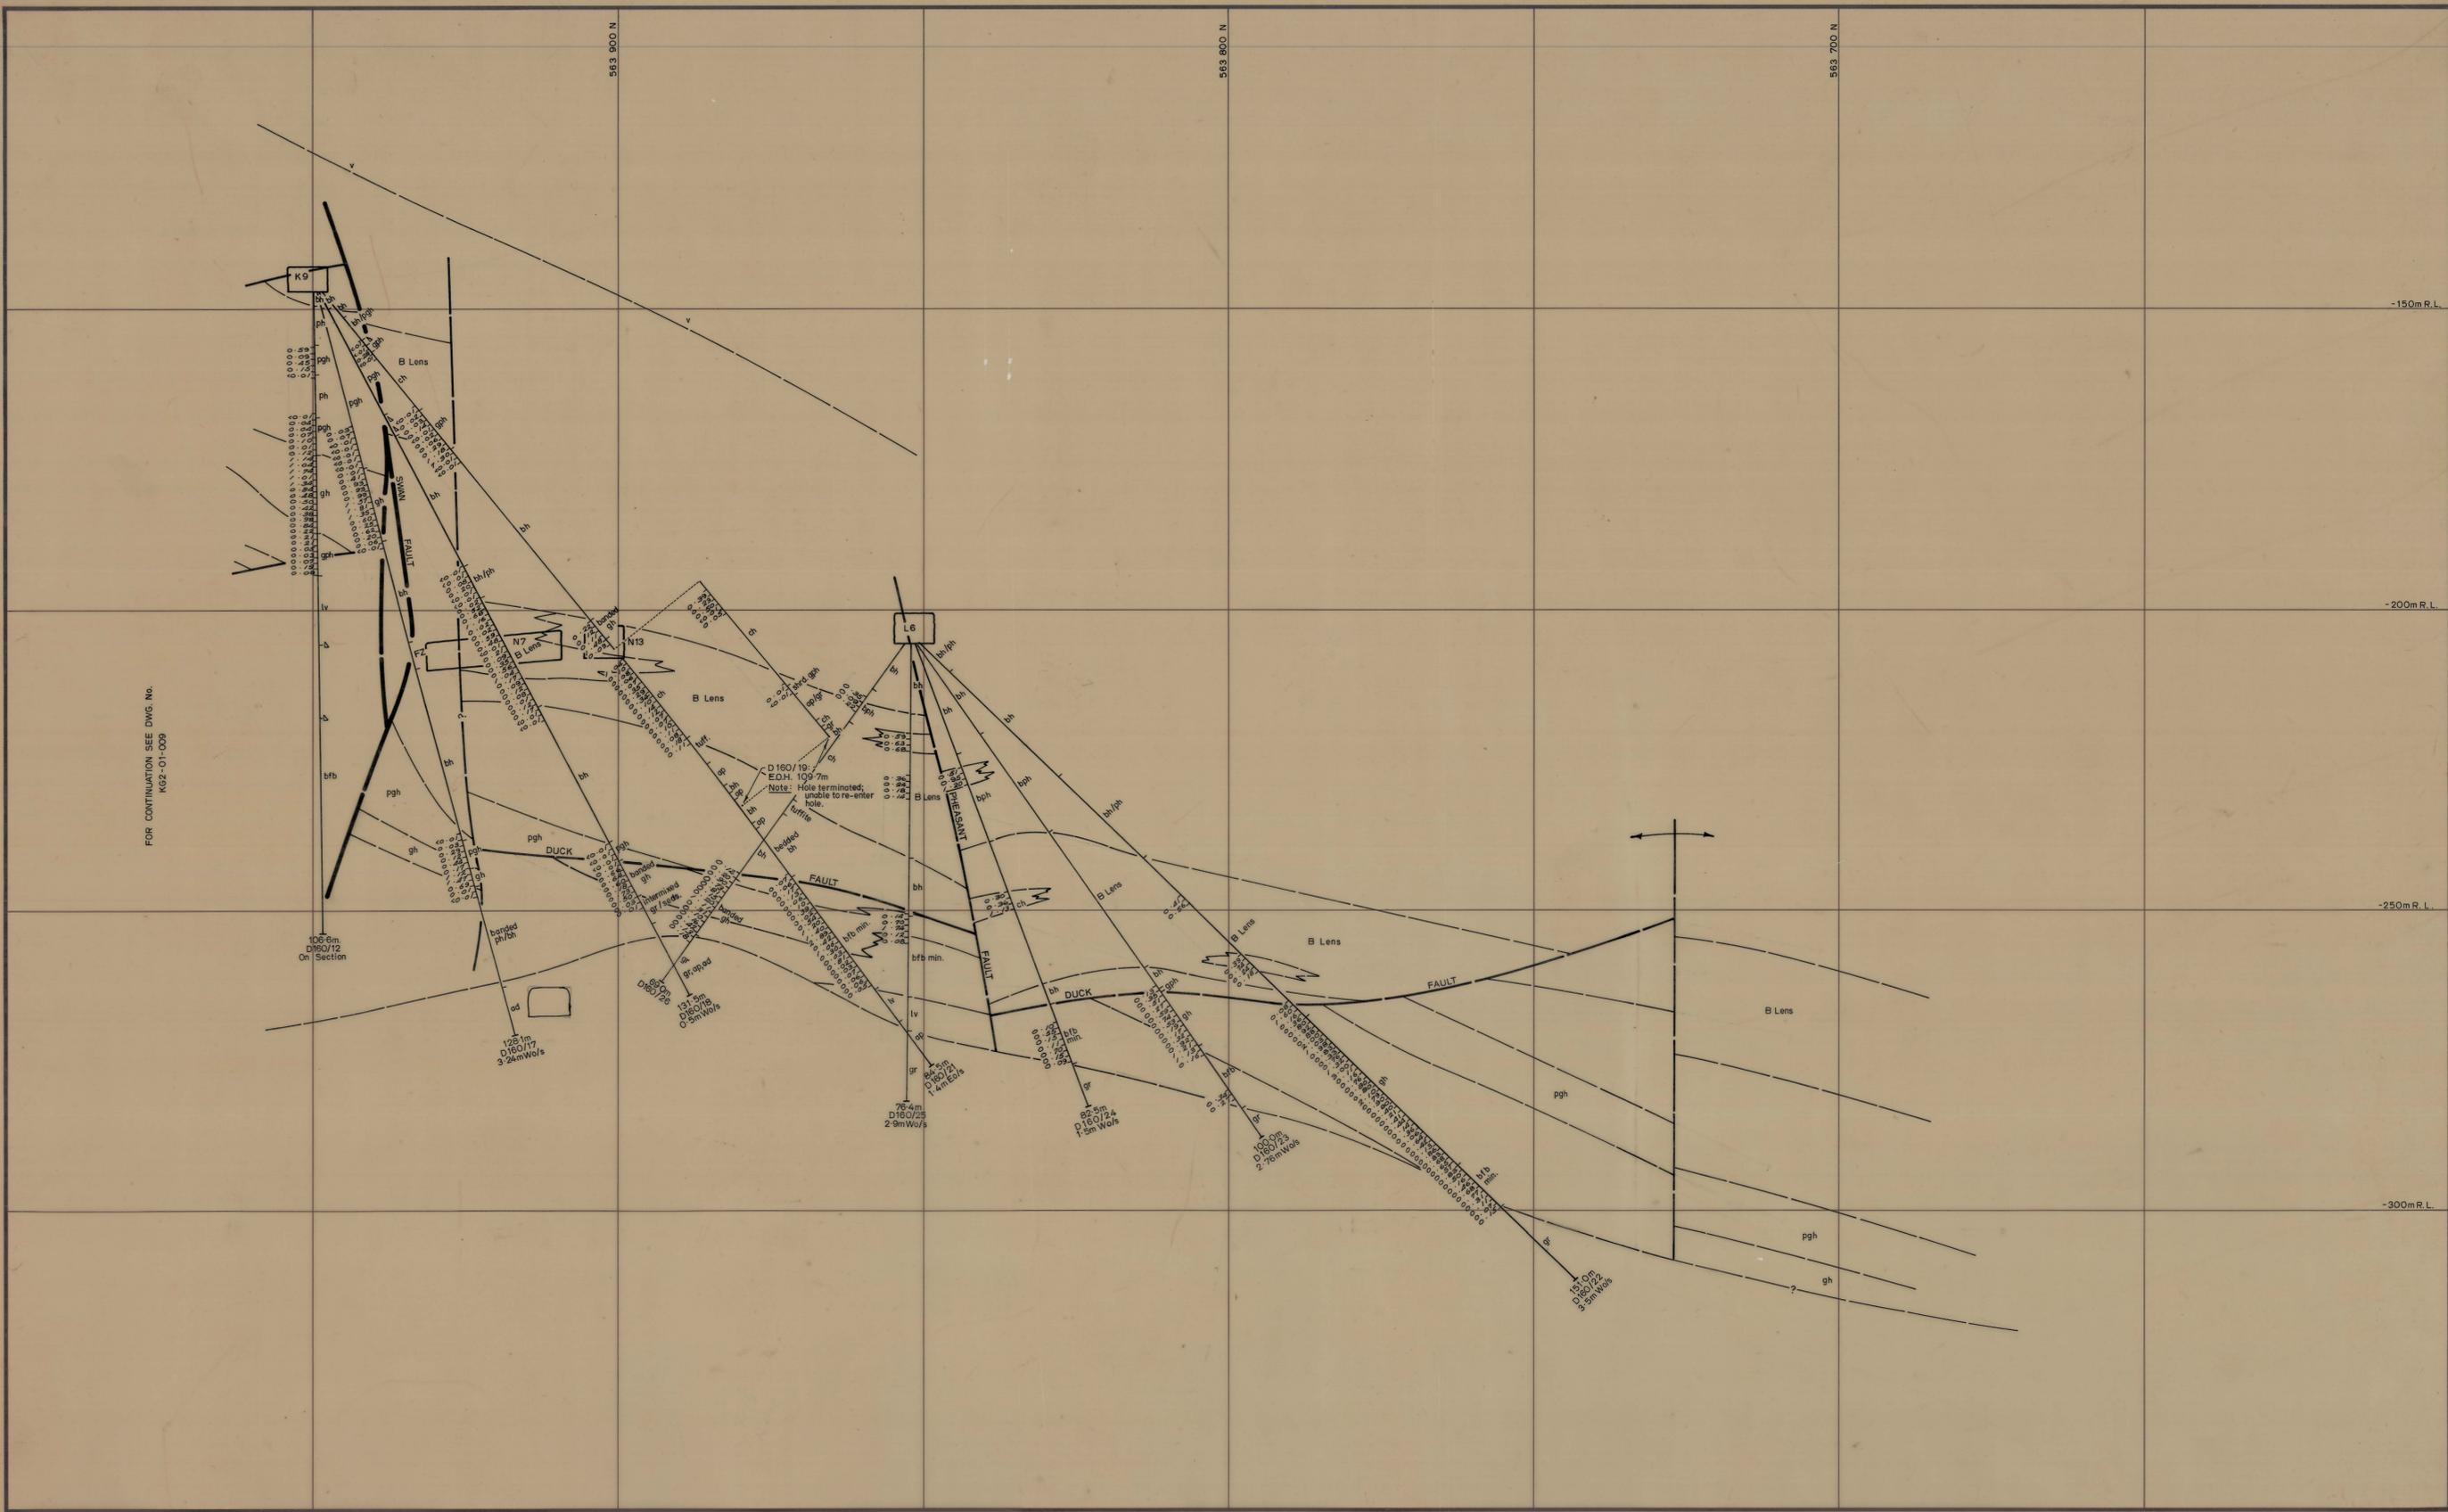

LEGEND:

Upper metavolcanics	Banded footwall beds	strike and dip	geological boundary
Banded hornfels	Biotite pyroxene hornfels	joint	minor fault
Marble	Lower metavolcanics	joint vertical	major fault
Biotite hornfels	Quartzite	unconformity	back
Pyroxene garnet hornfels	Aplite	relative movement	floor
Garnet hornfels	Granite	rise extending through level	road
		head of rise	spoil
		foot of rise	
		survey station	

5 cm

KING ISLAND SCHEELITE

DATE: 28-2-82
 DRAWN: [Signature]
 GEOLOGY: [Signature]
 CHECKED: [Signature]

SCALE 1:500

DWG. No. KG2-01-009

DOLPHIN MINE
 GEOLOGICAL CROSS-SECTION
 220 160 E
 SOUTHERN EXTENSION