

KG2-072-002
-145-
m.R.L.
072

0374_1277

564 150 N

564 100 N

564 050 N

220 100 E


220 150 E

220 200 E


220 100 E

220 150 E

220 200 E

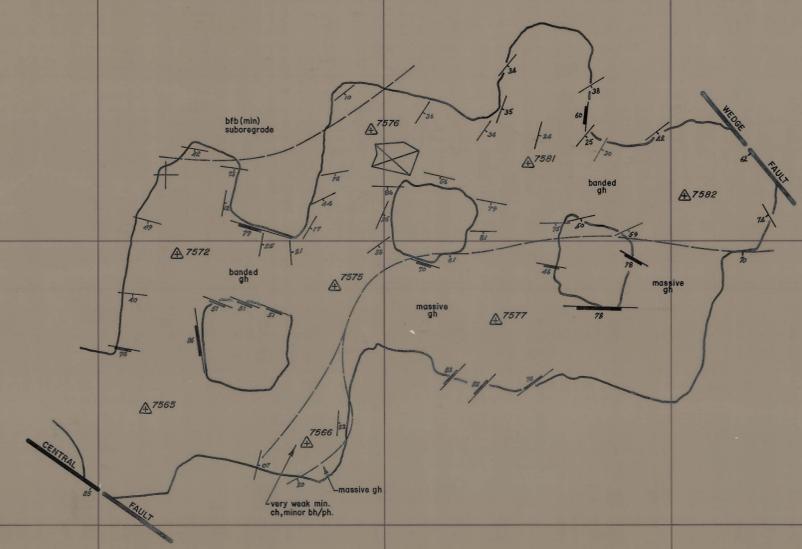

CENTRAL AREA, -145m.R.L. CONTOUR

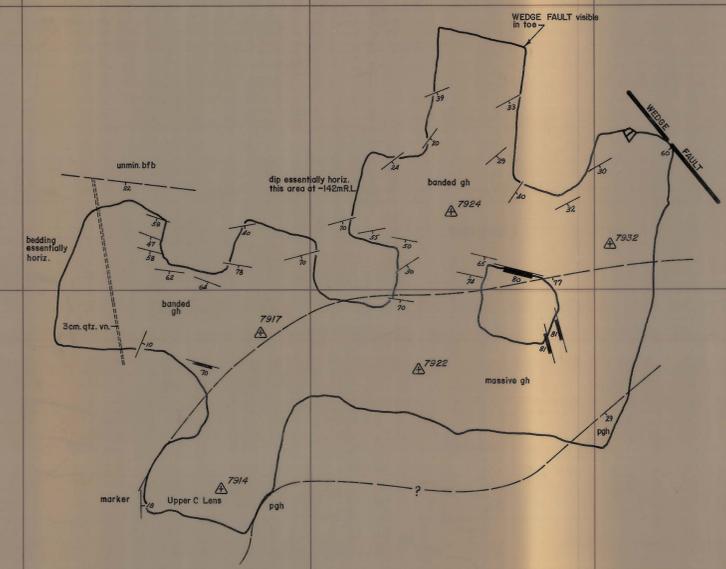

CENTRAL AREA, -140.5m.R.L. CONTOUR

0374_1277



LEGEND:			
v	Upper metavolcanics	50	Strike and dip
ph/bh	Banded hornfels	27	Joint, inclined
ch	Marble	iv	Joint, vertical
bh	Biotite hornfels	---	Fault
pgh	Pyroxene garnet hornfels	R-127.3	Roadway R.L. -127.3m.
gh	Garnet hornfels		
bfb (min)	Banded footwall beds		
bgh	Biotite pyroxene hornfels		
iv	Lower metavolcanics		
q	Quartzite		
ap	Aplite		

DATE:	
GEOLOGIST: M.J.D.	
DRAWN: R.F.	
CHECKED: M.C.R.	

GEOPEKO LIMITED
KING ISLAND GROUP

SCALE: 1:250

No. KG2-072-002

DOLPHIN MINE
GEOLOGICAL MAPPING
-145, -140.5 m.R.L.'s.