


0374_1279

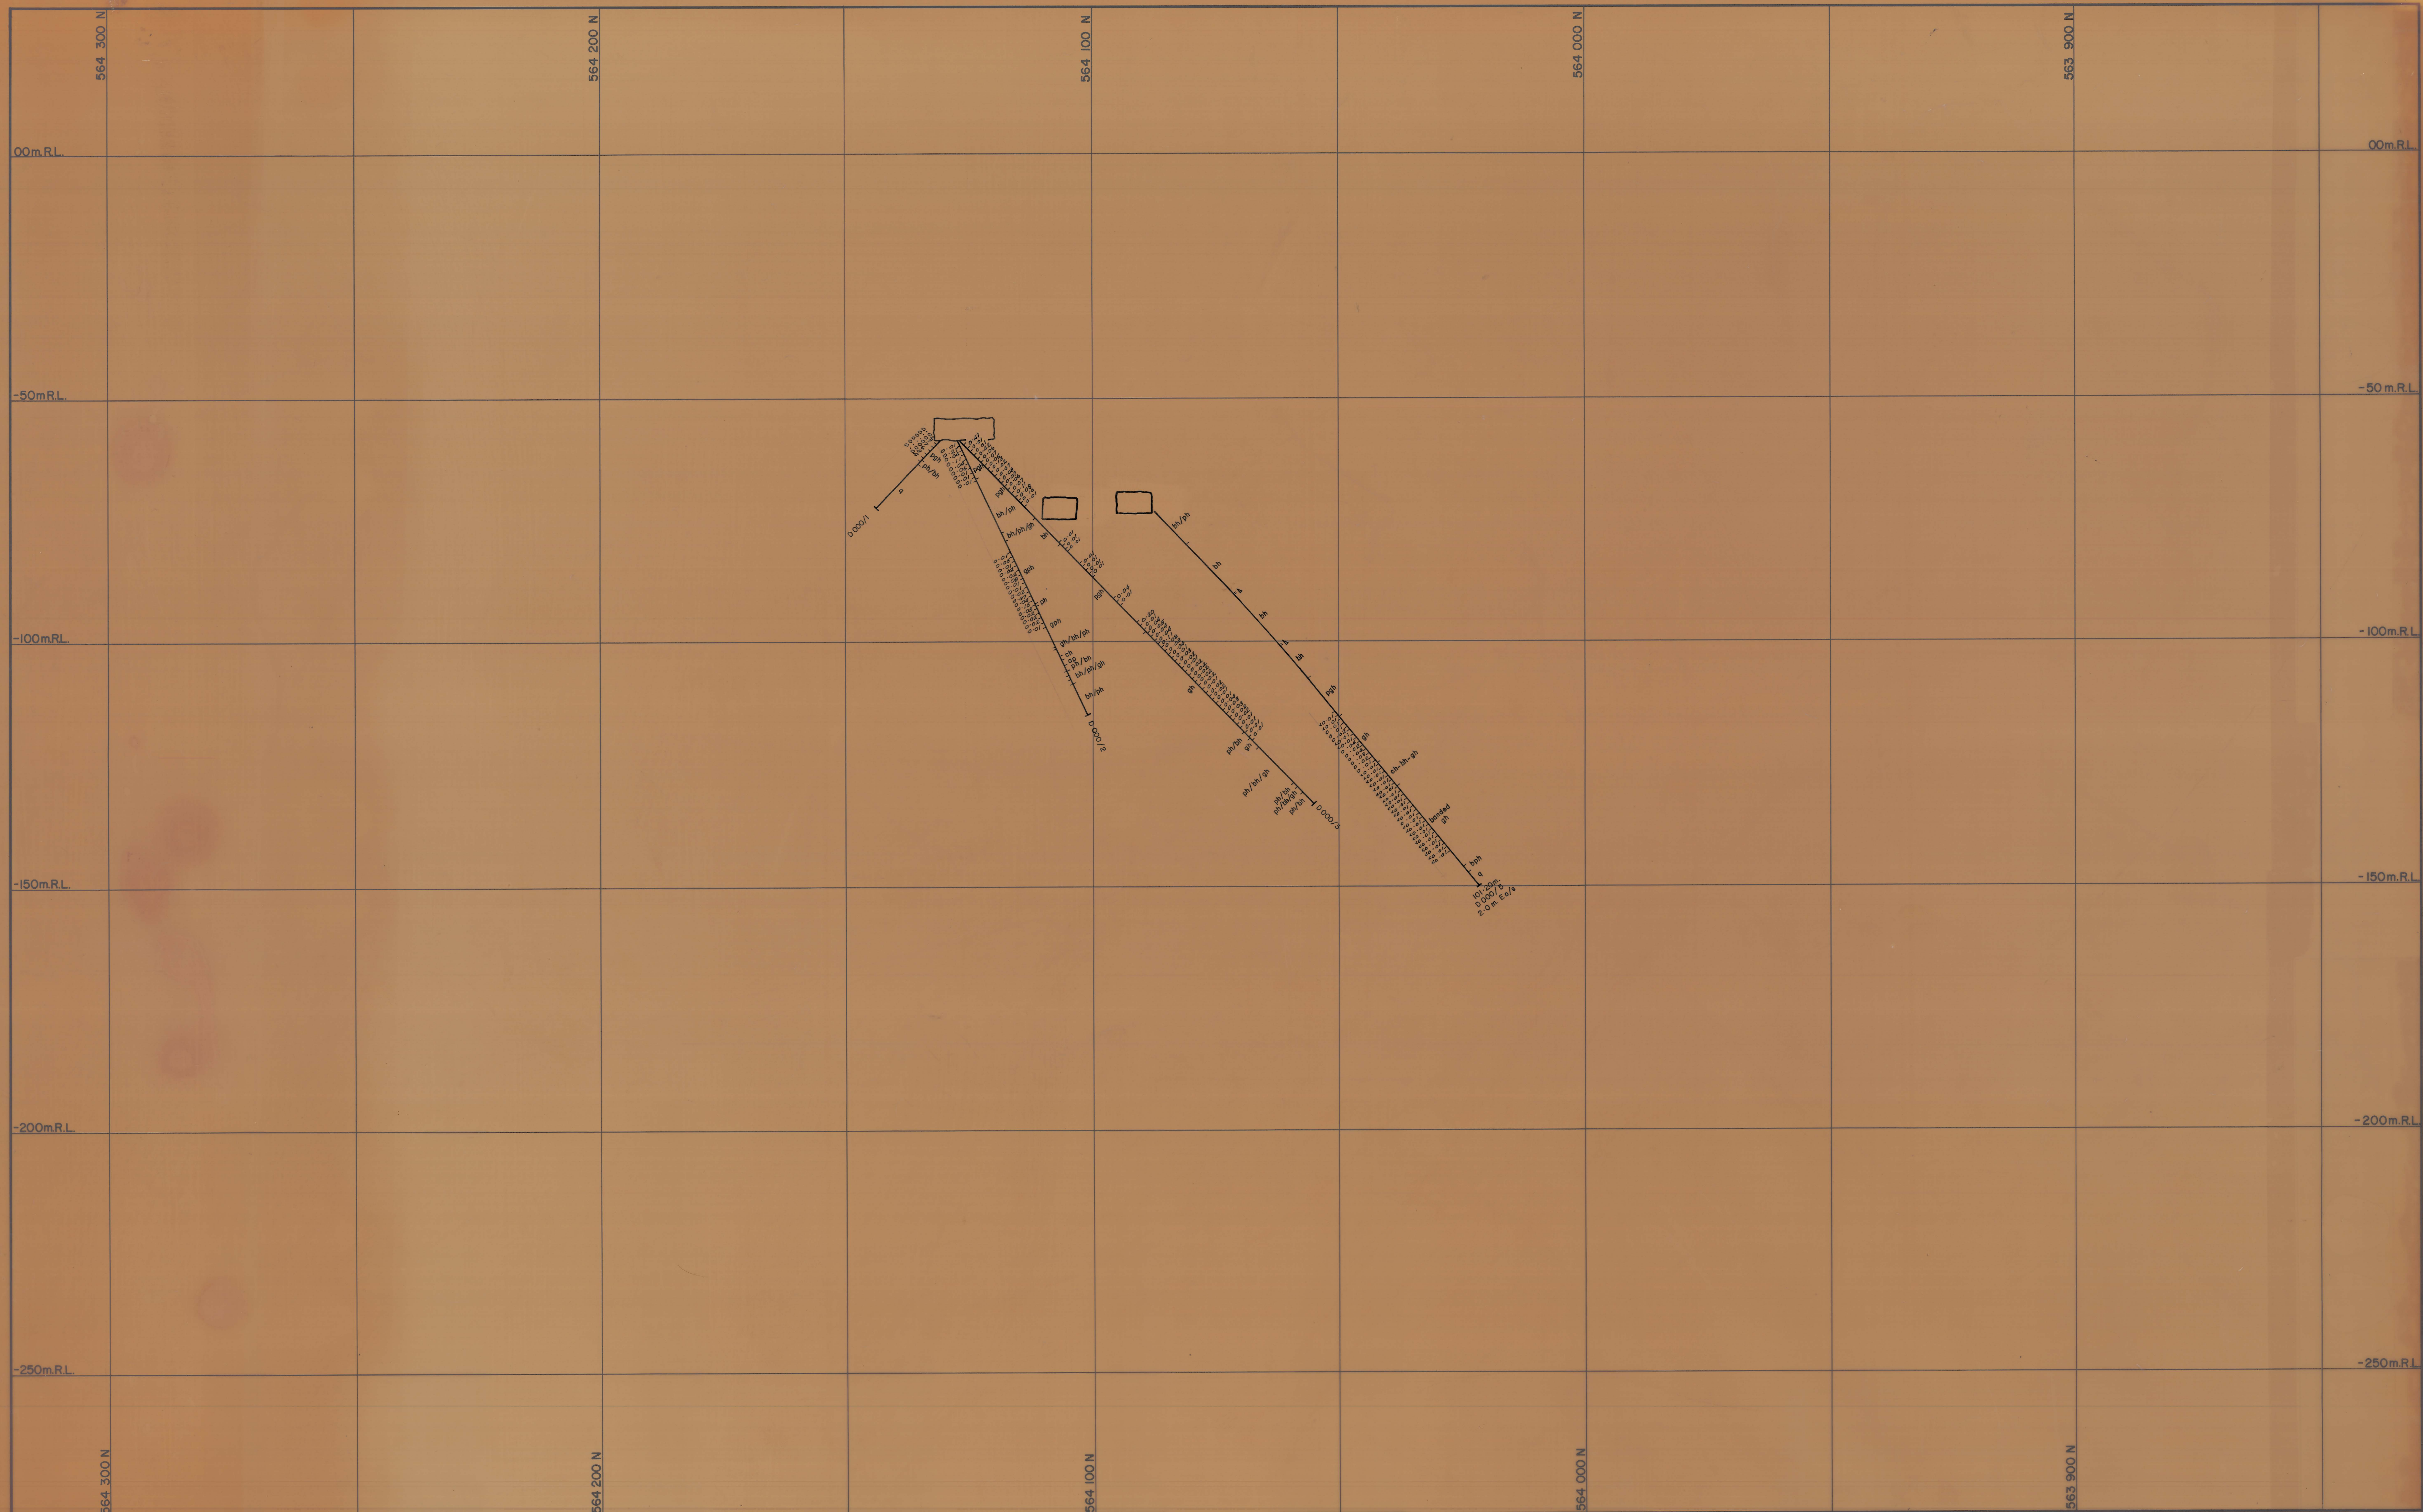

Legend:

v	Upper metavolcanics	bh/bh	Banded footwall beds	60	Strike and dip	RQD	Rock Quality Designator	RQD %	
bph	Biotite pyroxene hornfels	lv	Lower metavolcanics	55	Joint, inclined	J/M	Joints per Metre of recovered core	>90	Minimum or no support
ch	Marble	q	Quartzite	50	Joint, vertical			60-90	Intermediate support; rockbolts and one shotcrete application
sh	Biotite hornfels	ap	Aplite	45	Fault			<60	Maximum support
bph	Pyroxene garnet hornfels				Degree of uncertainty in Fault position				(after E. Miller; March, 1972)
gh	Garnet hornfels				Direction of bedding with respect to core axis				

GEOPEKO LIMITED
KING ISLAND GROUP

DOLPHIN MINE
GEOLOGICAL CROSS-SECTION
220 000 E
MOLYBDENUM ASSAYS

No. KG2-03-001

DATE: NOV, 1974
GEOLOGIST: M.J.D.
DRAWN: R.F.
CHECKED: M.C.R.

0374_1279

5 cm