


KG2-01-010  
01 220 180 E  
SOUTH EXTENSION

0374 - 128

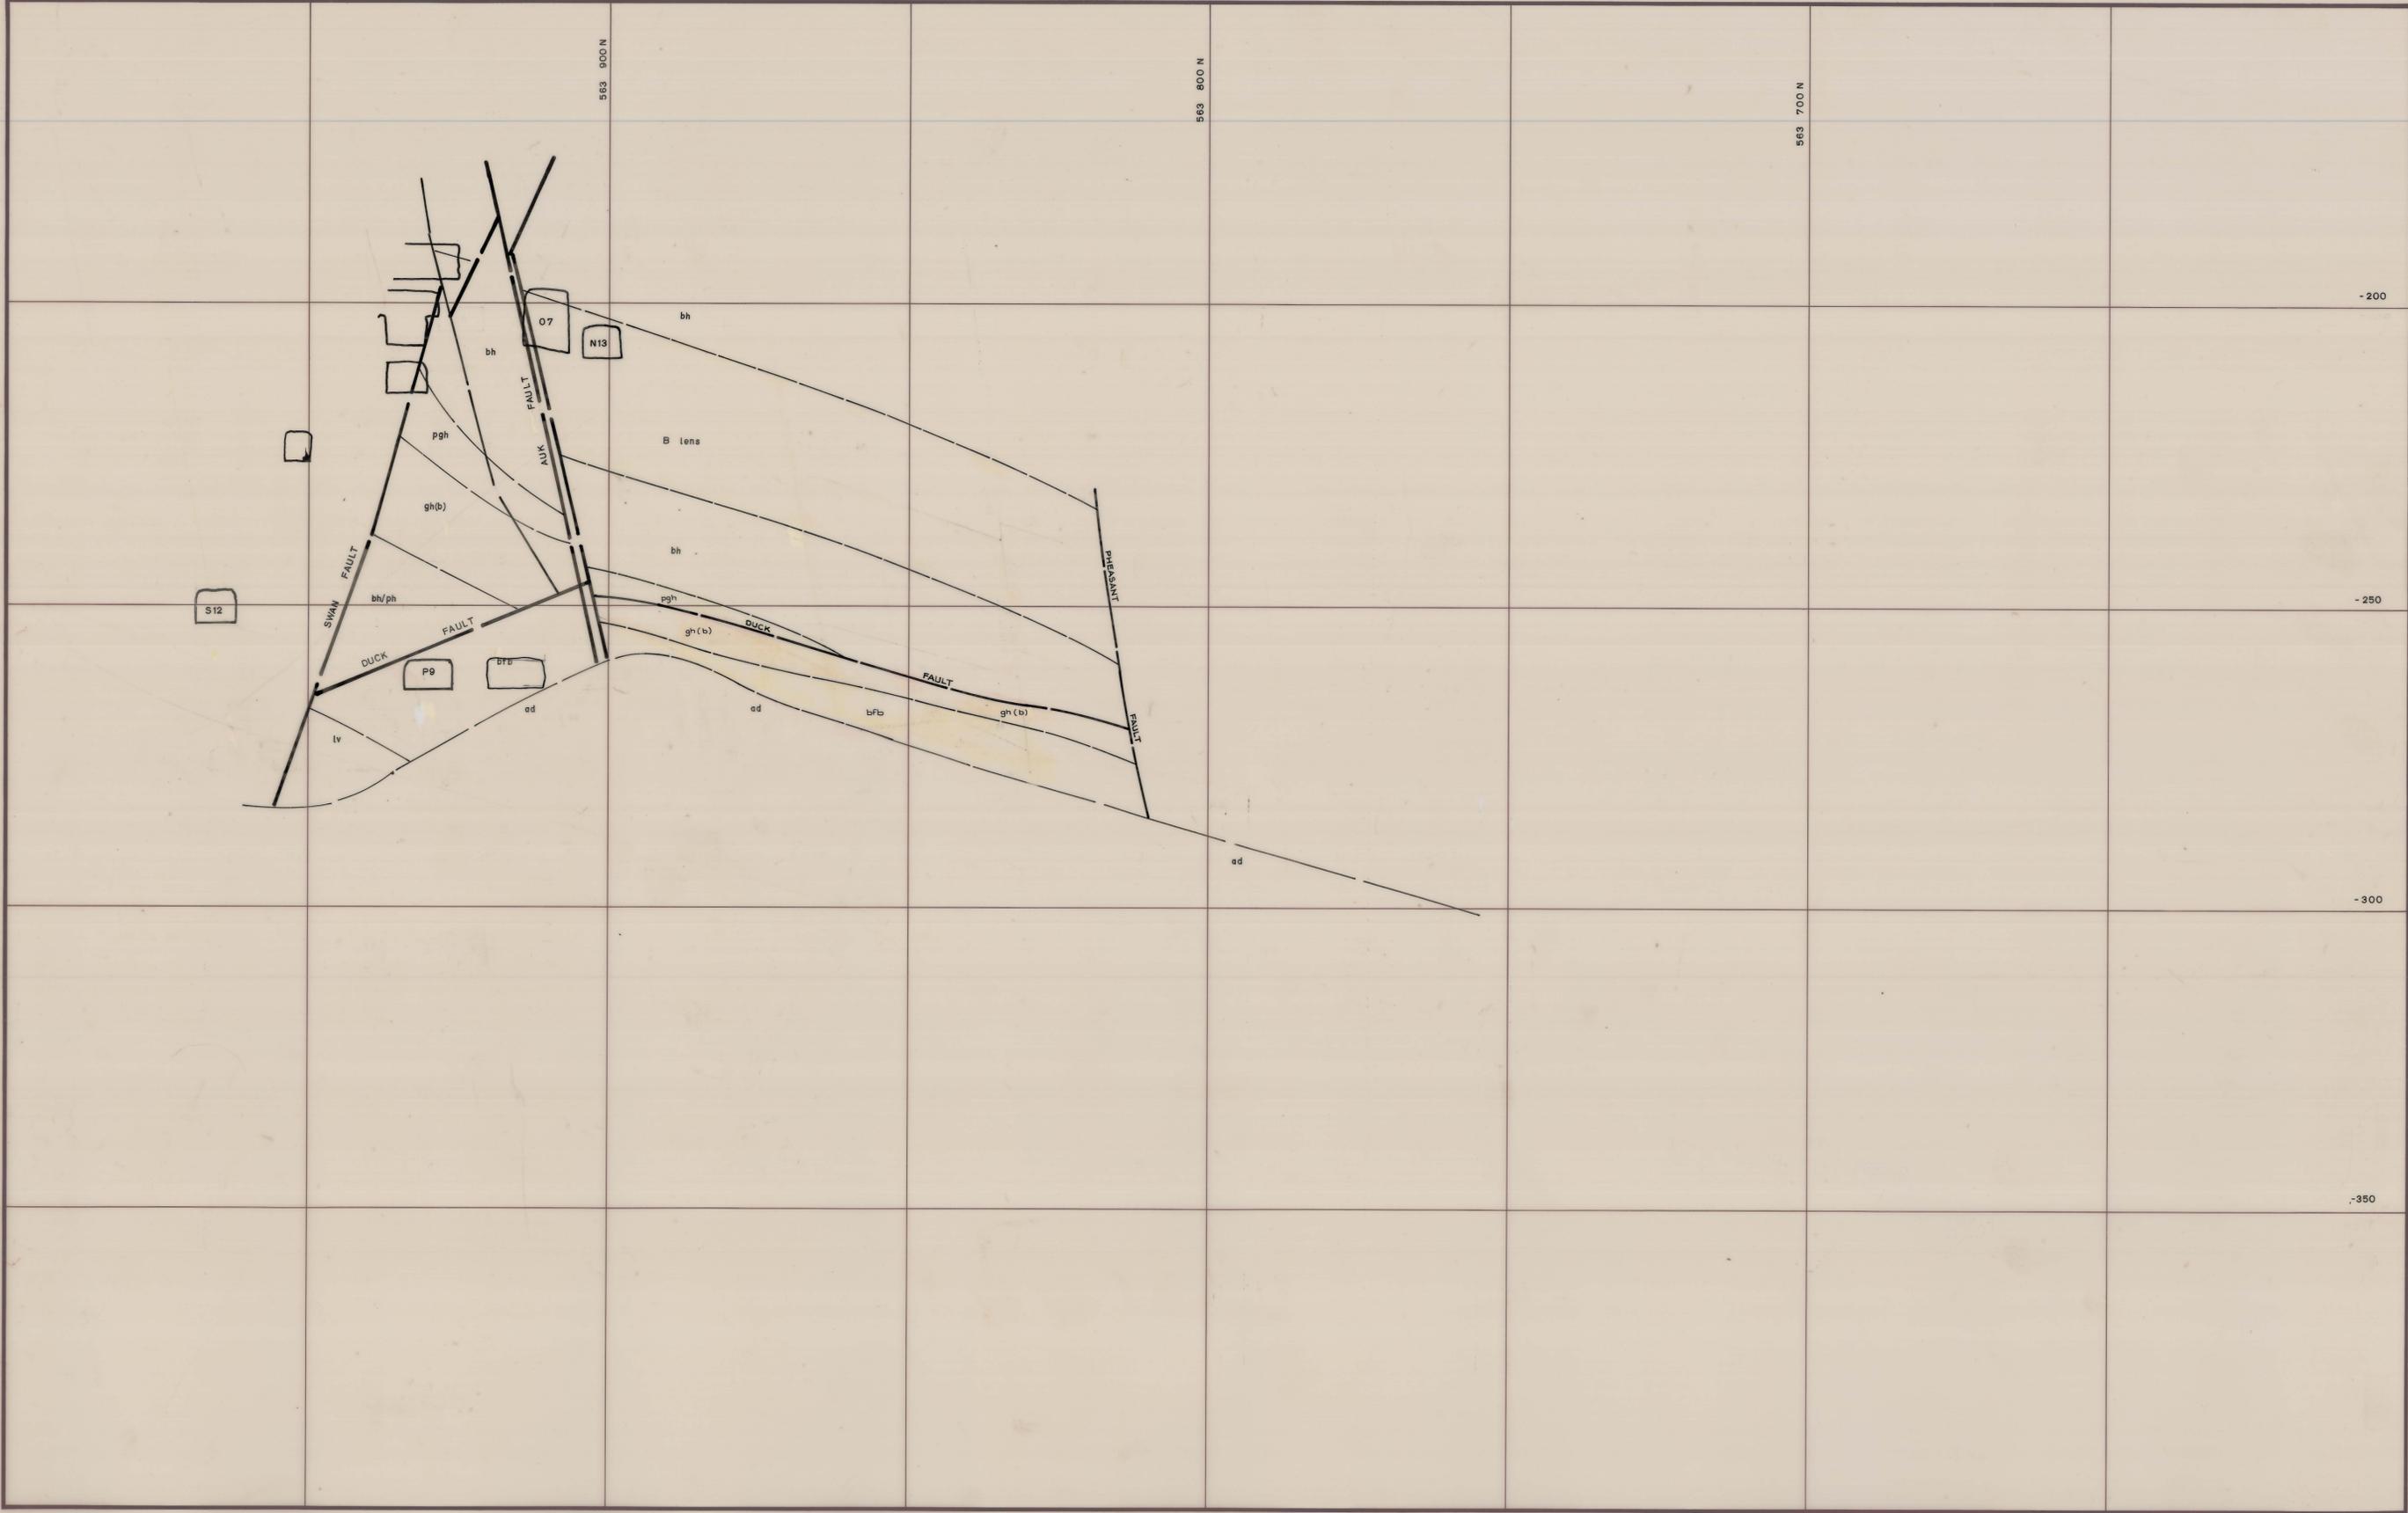

LEGEND:			
v	Upper metavolcanics	strike and dip	geological boundary
bh/ph	Banded hornfels	strike and dip vertical	minor fault
ch	Marble	joint	major fault
bh	Biotite hornfels	joint vertical	b back
pgh	Pyroxene garnet hornfels	unconformity	f floor
gh	Garnet hornfels	relative movement	r road
bh/ph, ch/pb	Banded footwall beds	rise extending through level	s spot
bph	Biotite pyroxene hornfels	head of rise	
lv	Lower metavolcanics	foot of rise	
q	Quartzite	survey station	
ap	Aplite		
gr	Granite		

DATE: JULY '87 BAC  
DRAWN: A.D. J. J. J.  
GEOLOGY: SGB  
CHECKED:

**KING ISLAND SCHEELITE**

SCALE 1:500

DWG. No. KG2-01-010S

**DOLPHIN MINE**  
GEOLOGICAL CROSS-SECTION  
220 180 E  
SOUTHERN EXTENSION

5 cm