


KG2-03-002
03 220020E

0374_1280

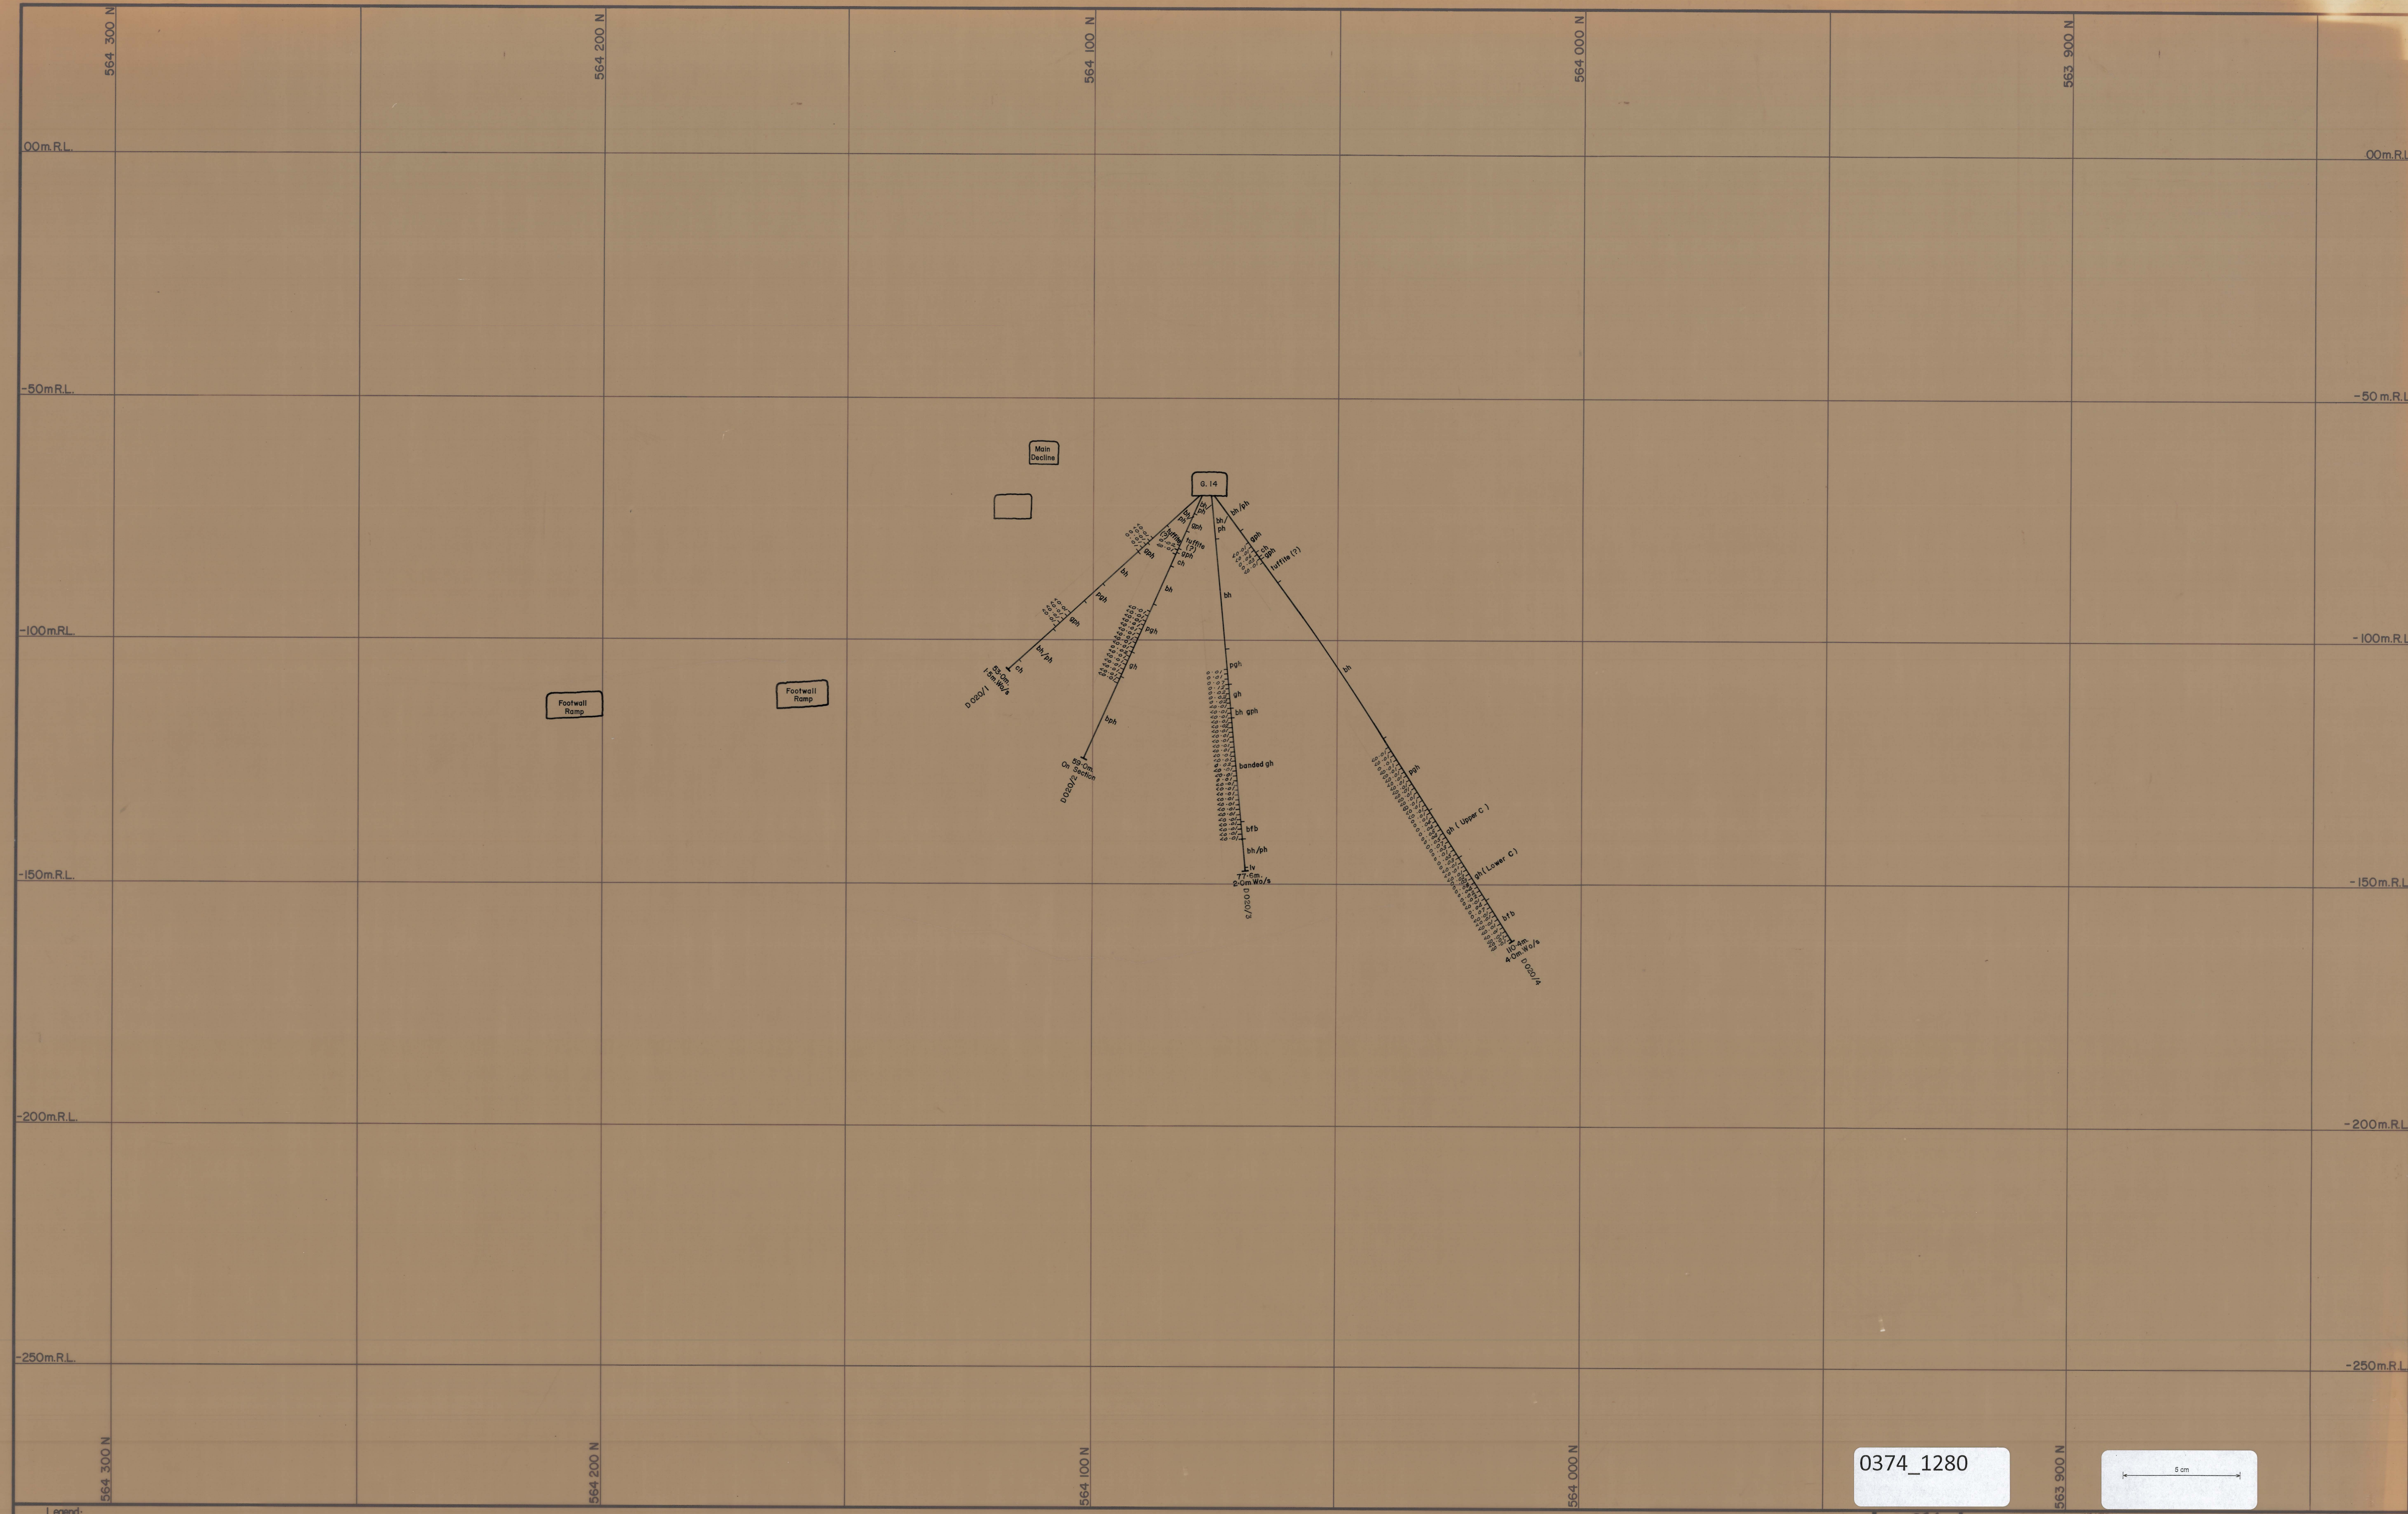

0374_1280

5 cm

- Legend:
- v Upper metavolcanics
 - ph/bh Banded hornfels
 - ch Marble
 - bh Biotite hornfels
 - pgh Pyroxene garnet hornfels
 - gh Garnet hornfels

- ph/bh Banded footwall beds
- bph Biotite pyroxene hornfels
- lv Lower metavolcanics
- q Quartzite
- ap Aplite

- 60 Strike and dip
- 55 Joint, inclined
- Joint, vertical
- Fault
- Degree of uncertainty in Fault position
- Direction of bedding with respect to core axis

RQD Rock Quality Designator
J/M Joints per Metre of recovered core

RQD %:
>90 Minimum or no support
60-90 Intermediate support; rockbolts and one shotcrete application
<60 Maximum support
(after E. Miller; March, 1972)

DATE:
GEOLOGIST: M.J.D.
DRAWN: R.F.
CHECKED: M.C.R.

GEOPEKO LIMITED
KING ISLAND GROUP
No. KG2-03-002
DOLPHIN MINE
GEOLOGICAL CROSS-SECTION
220 020E
MOLYBDENUM ASSAYS