


0374_1281

0374_1281

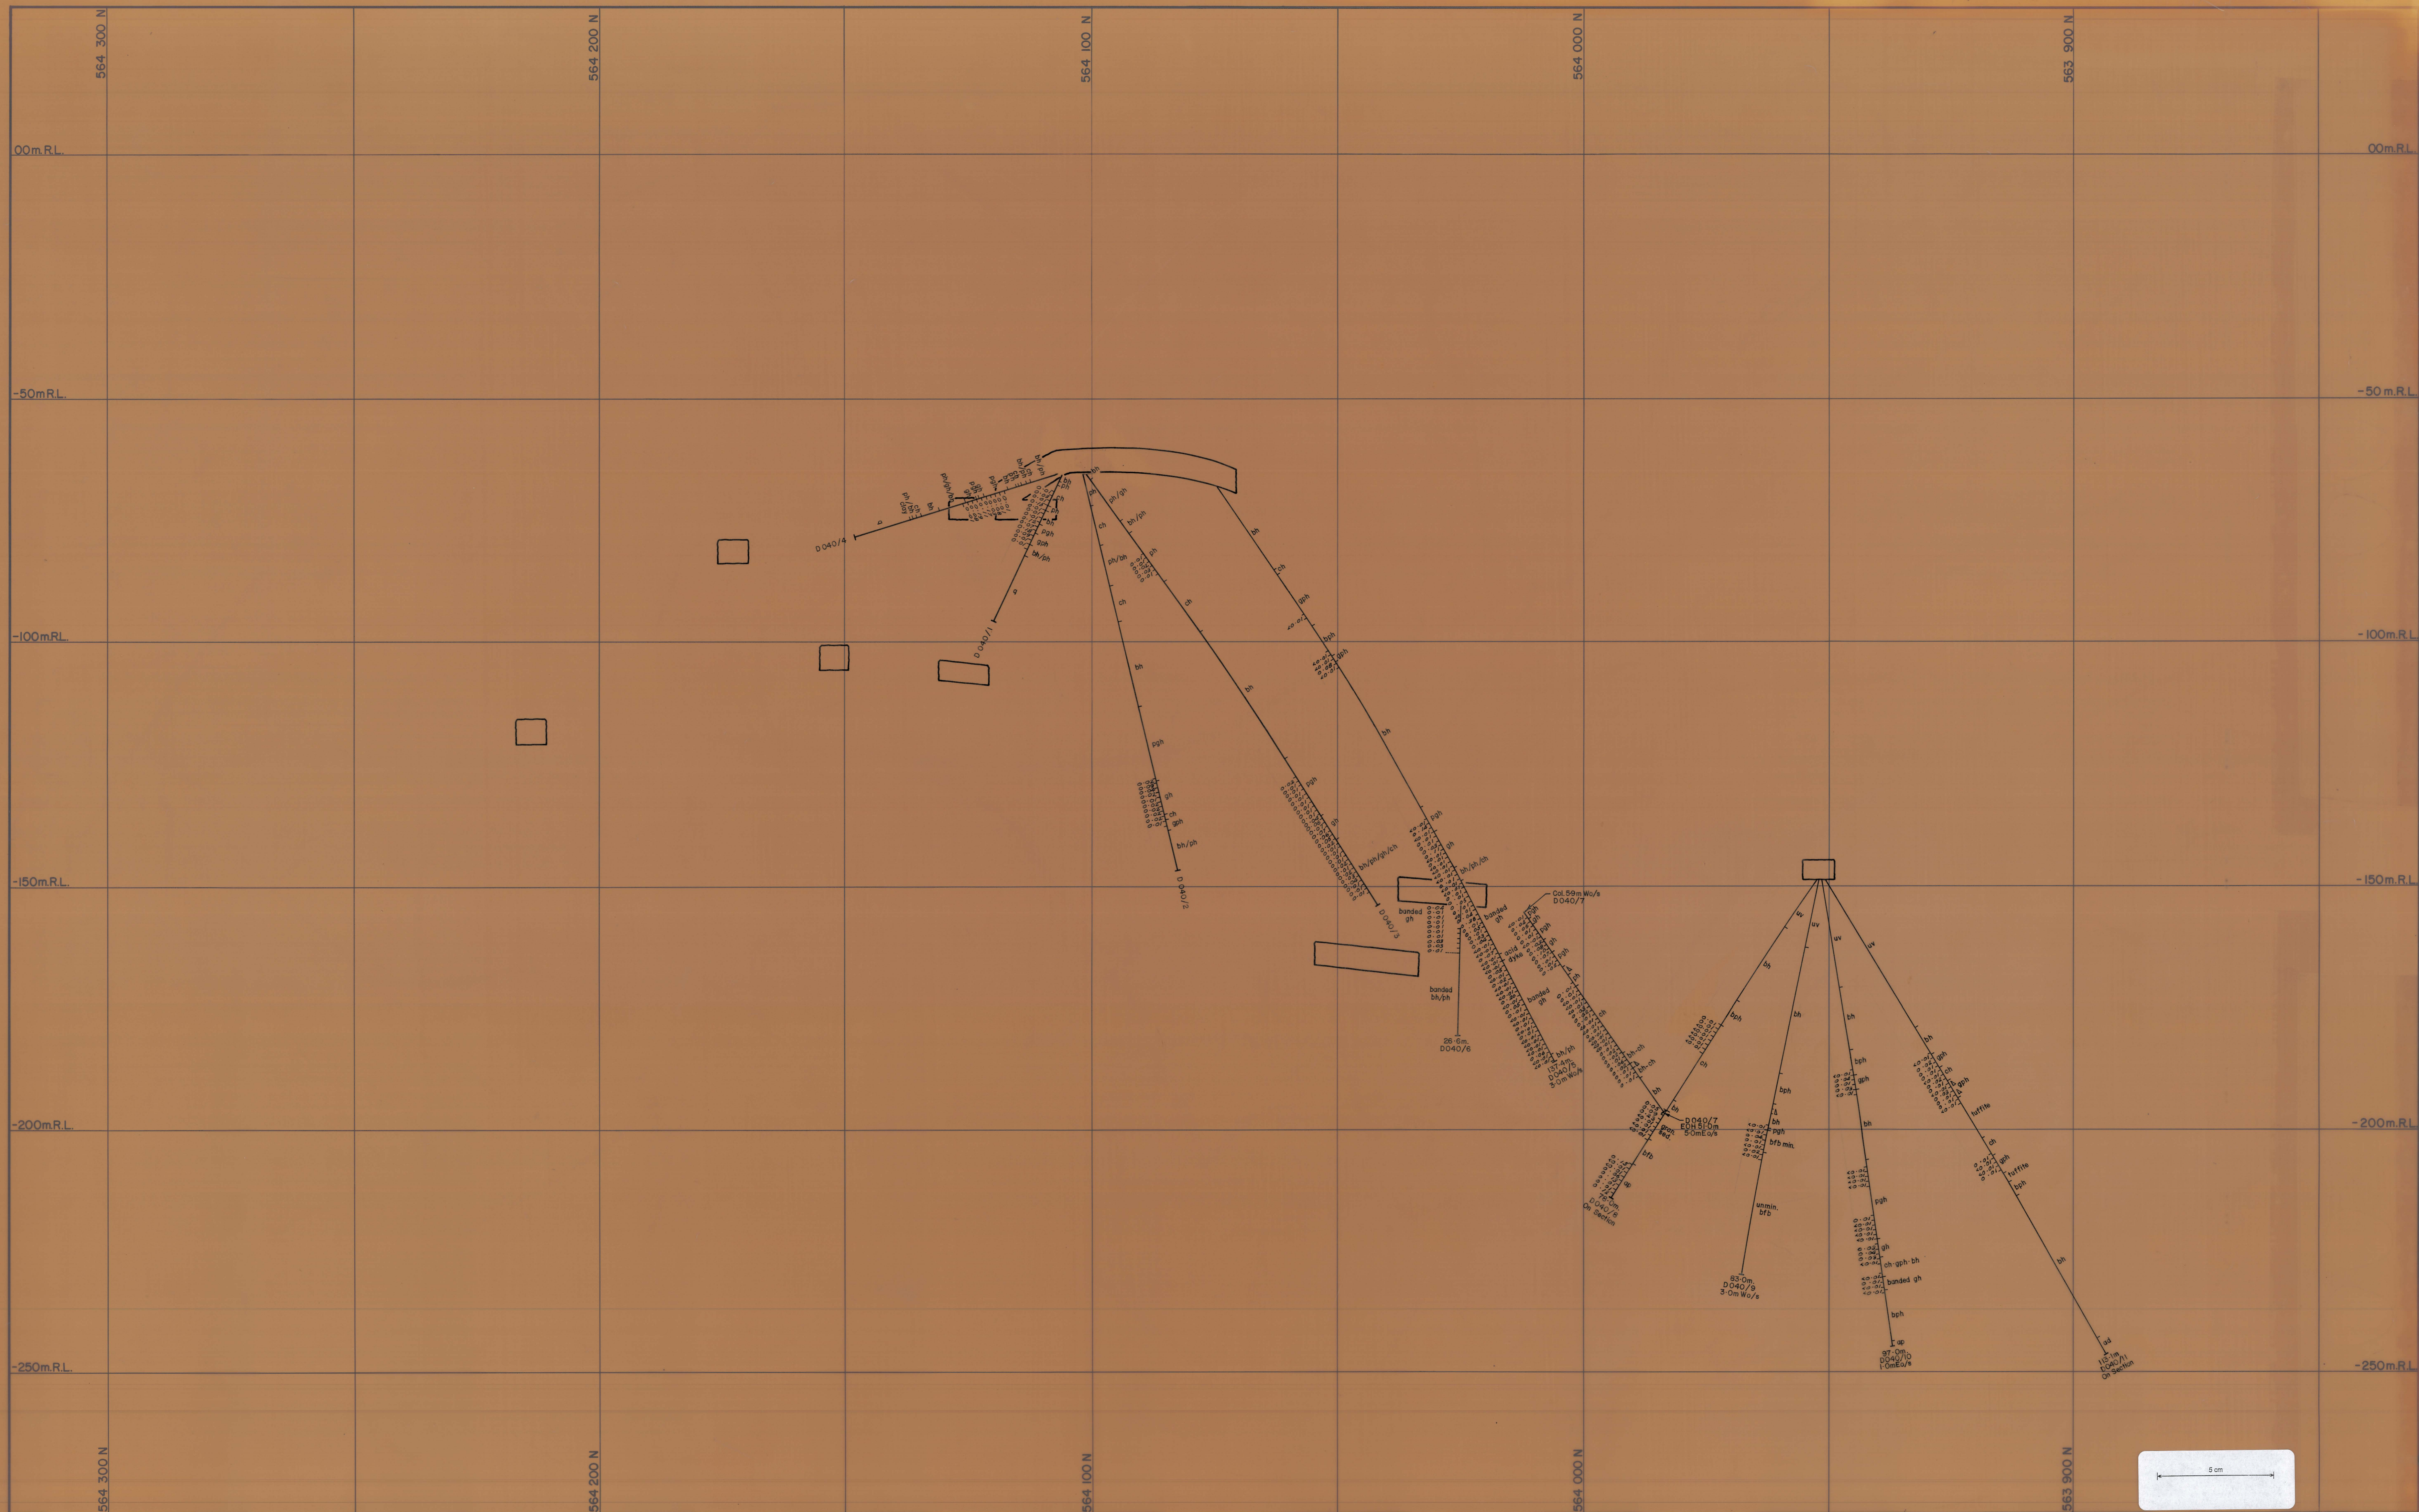

Legend:

- | | | | |
|-------|--------------------------|-------|---------------------------|
| v | Upper metavolcanics | bh/bh | Banded footwall beds |
| bh/bh | Banded hornfels | bph | Biotite pyroxene hornfels |
| ch | Marble | lv | Lower metavolcanics |
| bh | Biotite hornfels | q | Quartzite |
| pgh | Pyroxene garnet hornfels | ap | Aplite |
| gh | Garnet hornfels | | |

- | | |
|----|--|
| 60 | Strike and dip |
| 55 | Joint, inclined |
| 50 | Joint, vertical |
| 50 | Fault |
| 50 | Degree of uncertainty in Fault position |
| 50 | Direction of bedding with respect to core axis |

RQD Rock Quality Designator
J/M Joints per Metre of recovered core

RQD %
>90 Minimum or no support
80-90 Intermediate support; rockbolts and one shotcrete application
<80 Maximum support
(after E. Miller, March, 1972)



DATE: NOV, 1974
GEOLOGIST: M.J.D.
DRAWN: R.F.
CHECKED: M.C.R.

GEOPEKO LIMITED
KING ISLAND GROUP

SCALE: 1:500 No. KG2-03-003

DOLPHIN MINE
GEOLOGICAL CROSS-SECTION
220 040 E
MOLYBDENUM ASSAYS

0374_1281