


0374_1283

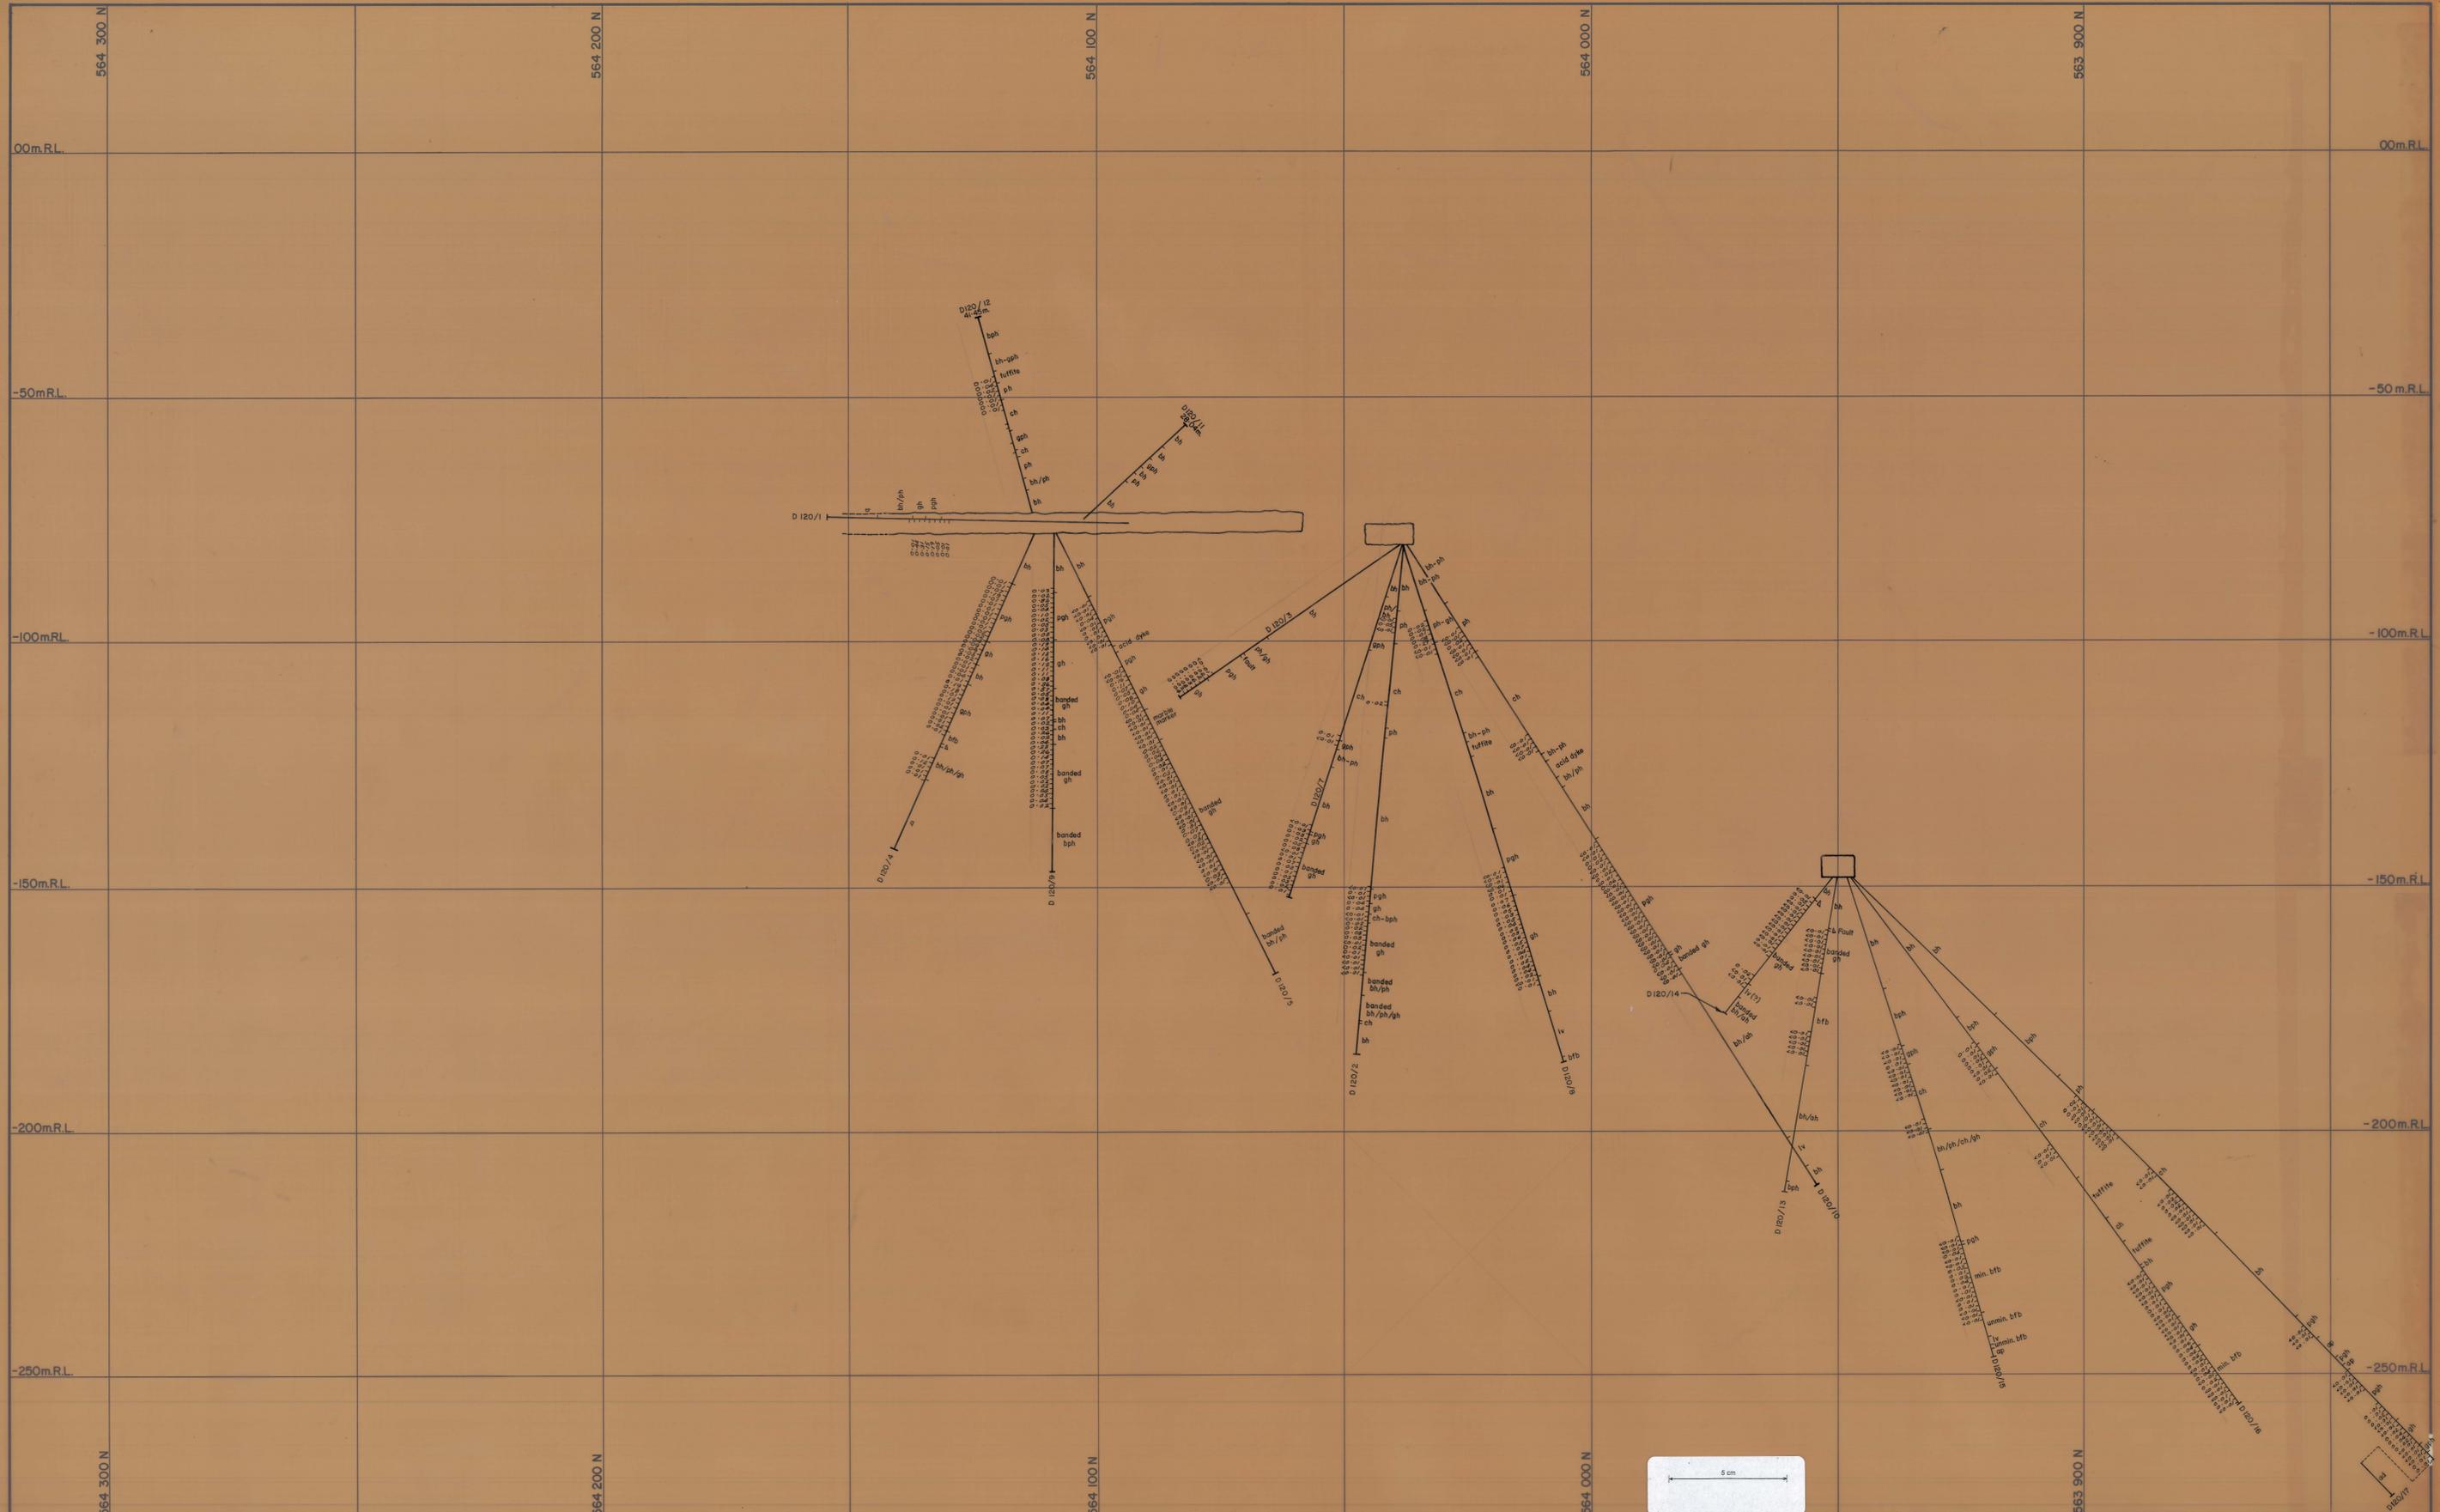

0374_1283

Legend:

Upper metavolcanics	Banded footwall beds	Strike and dip
Banded hornfels	Biotite pyroxene hornfels	Joint, inclined
Marble	Lower metavolcanics	Joint, vertical
Biotite hornfels	Quartzite	Fault
Pyroxene garnet hornfels	Aplite	Degree of uncertainty in Fault position
Garnet hornfels		Direction of bedding with respect to core axis

RQD Rock Quality Designer
 J/M Joints per Metre of recovered core

RQD %
 >90 Minimum or no support
 60-90 Intermediate support; rockbolts and one shotcrete application
 <60 Maximum support
 (after E. Miller; March, 1972)

GEOPEKO LIMITED
 KING ISLAND GROUP

No. KG2-03-007

SCALE: 1:500

DOLPHIN MINE
 GEOLOGICAL CROSS-SECTION
 220 120 E
 MOLYBDENUM ASSAYS

DATE: OCT, 1974
 GEOLOGIST: M.J.D.
 DRAWN: R.F.
 CHECKED: M.C.R.