


KG2-03-008
03 220/140E

0374_1284

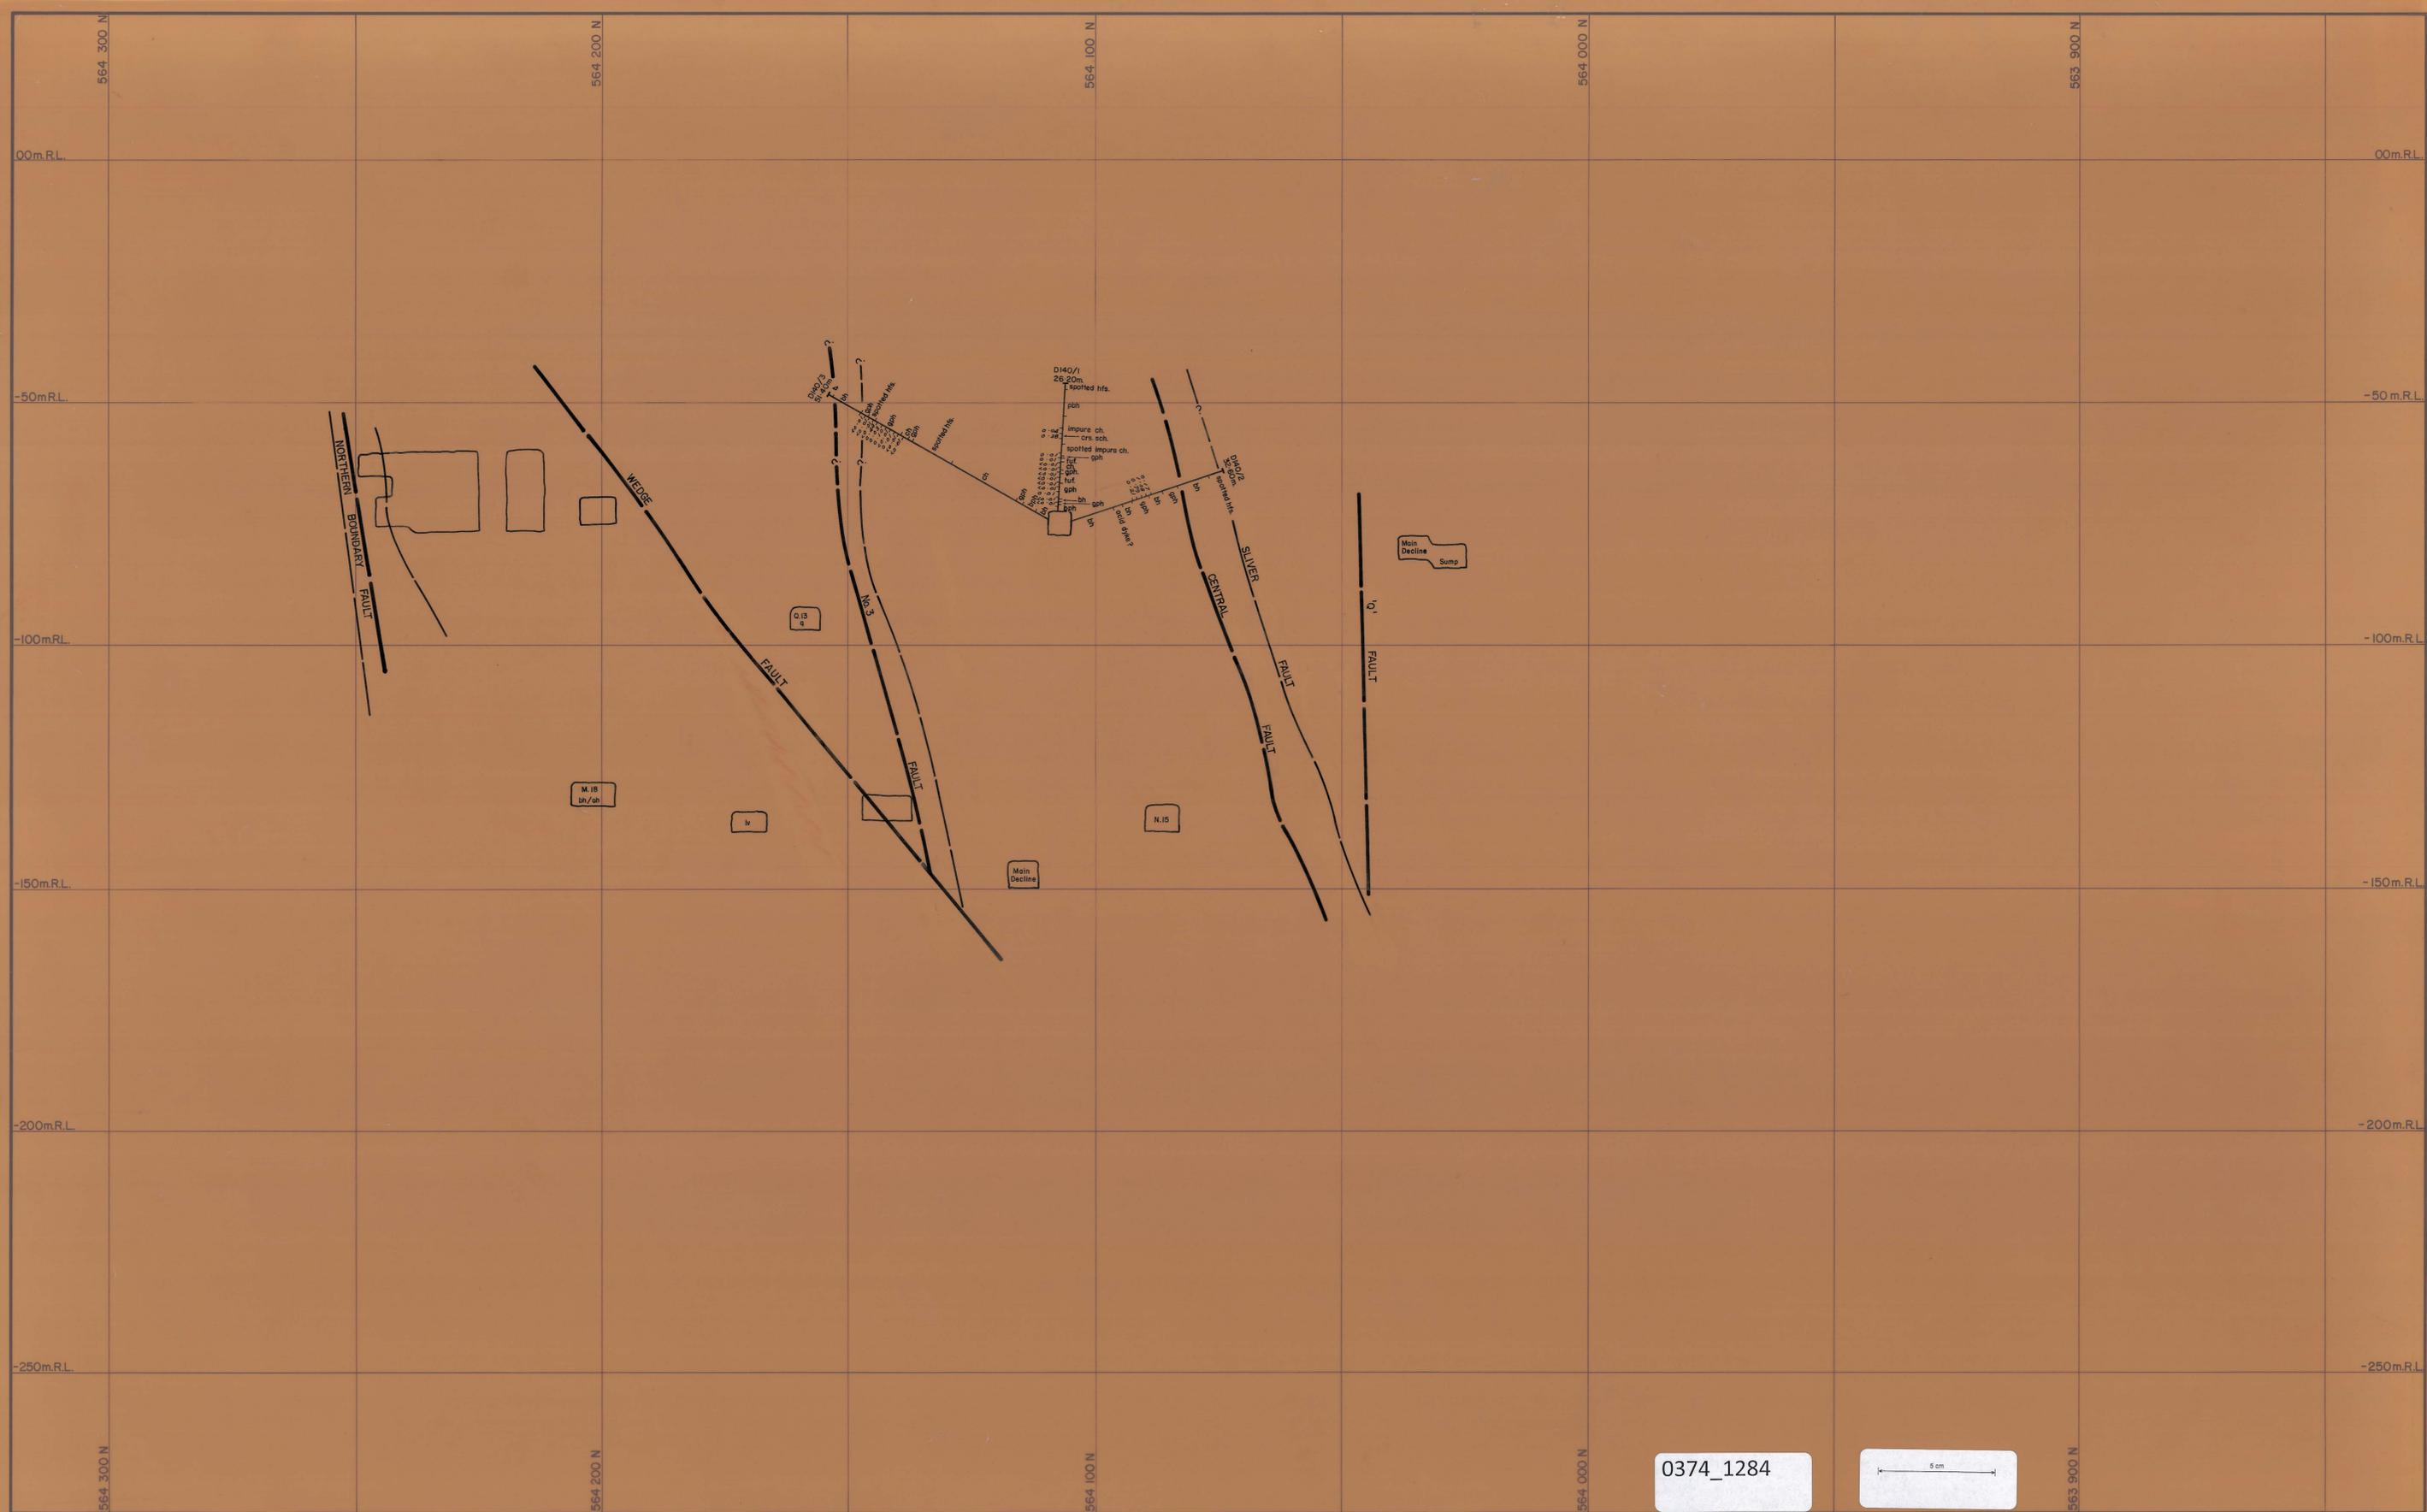

0374_1284



- Legend:
- v Upper metavolcanics
 - ph/bh Banded hornfels
 - ch Marble
 - hh Biotite hornfels
 - pgh Pyroxene garnet hornfels
 - gh Garnet hornfels

- ph/bh Banded footwall beds
- bph Biotite pyroxene hornfels
- lv Lower metavolcanics
- q Quartzite
- ap Apatite

- 60 Strike and dip
- Joint, inclined
- Joint, vertical
- Fault
- Degree of uncertainty in Fault position
- Direction of bedding with respect to core axis

RQD Rock Quality Designator

J/M Joints per Metre of recovered core

RQD %

>90 Minimum or no support

60-90 Intermediate support; rockbolts and one shotcrete application

<60 Maximum support

(after E. Miller, March, 1972)

DATE: JAN, 1976

GEOLOGIST: M.J.D.

DRAWN: A.H.

CHECKED: M.C.R.

GEOPEKO LIMITED
KING ISLAND GROUP

SCALE: 1:500

No. KG2-03-008

DOLPHIN MINE
GEOLOGICAL CROSS-SECTION
220 140E
MOLYBDENUM ASSAYS