


0374\_1289

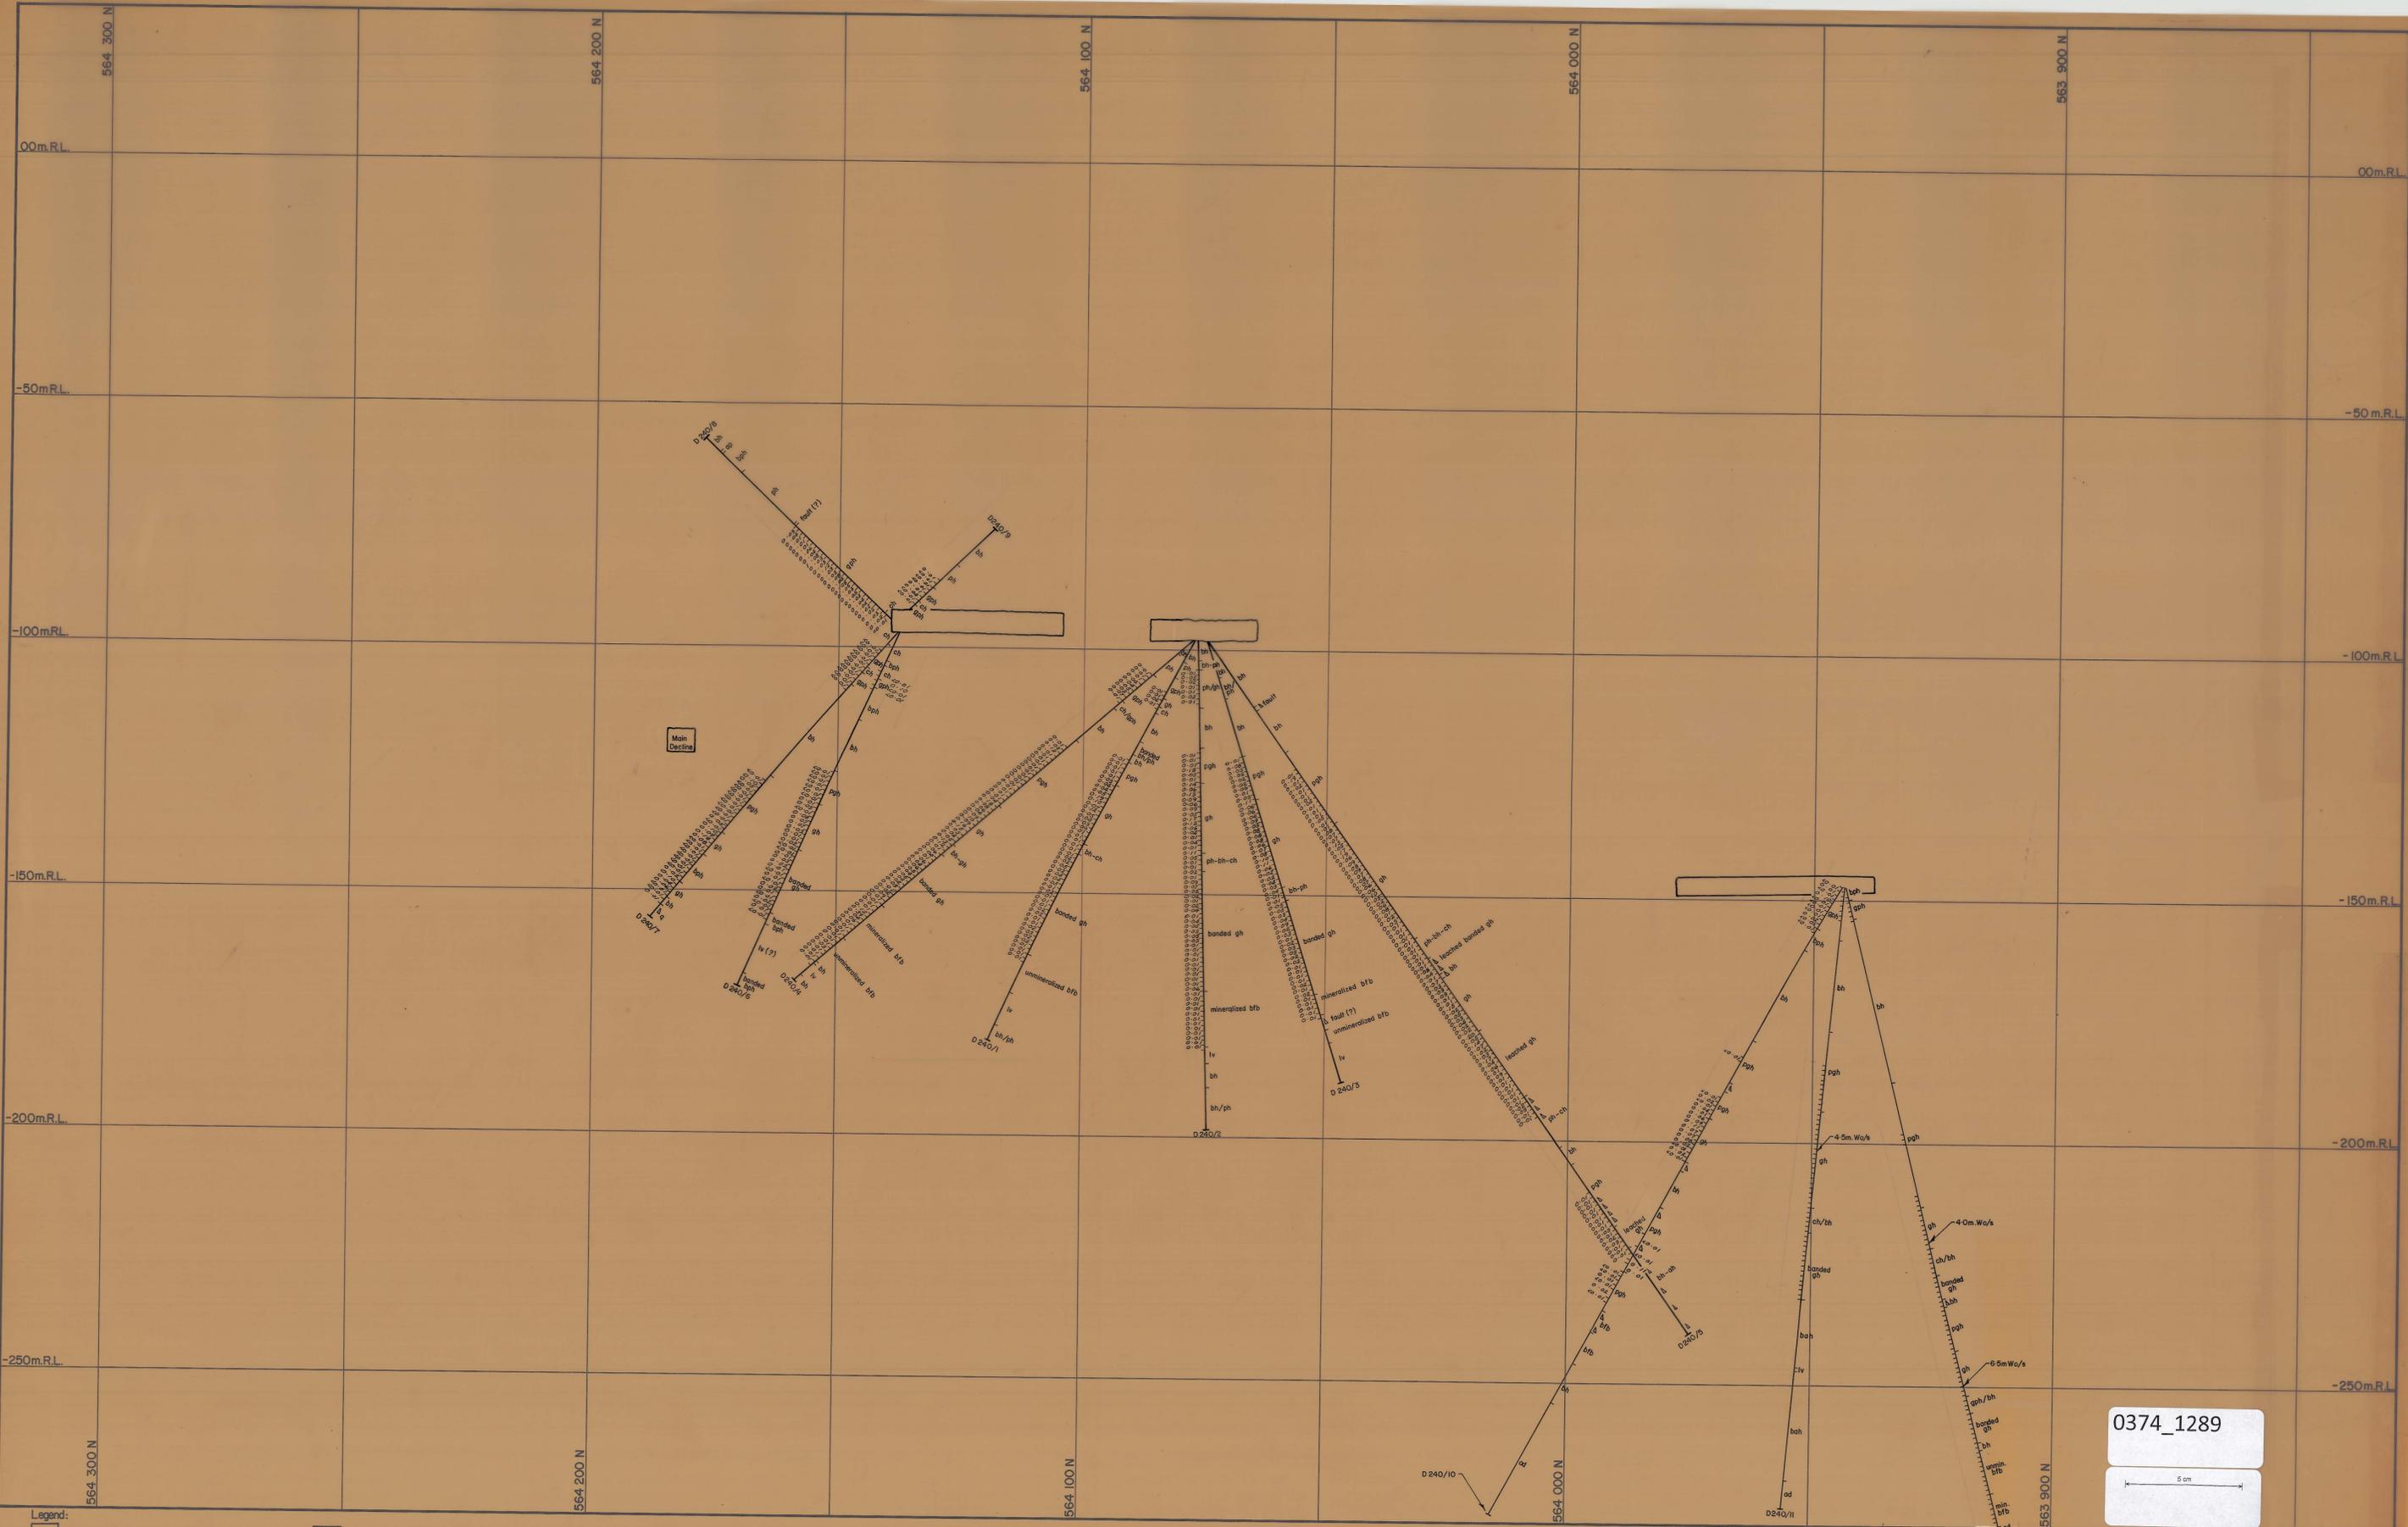

0374\_1289

6 cm

- Legend:**
- v Upper meta-volcanics
  - ph/bh Banded hornfels
  - ch Marble
  - bh Biotite hornfels
  - pgh Pyroxene garnet hornfels
  - gh Garnet hornfels
  - lv Lower meta-volcanics
  - q Quartzite
  - ap Apatite
  - 60 Strike and dip
  - 55 Joint, inclined
  - Joint, vertical
  - Fault
  - Degree of uncertainty in Fault position
  - Direction of bedding with respect to core axis

RQD Rock Quality Designator  
 J/M Joints per Metre of recovered core

RQD %  
 >90 Minimum or no support  
 60-90 Intermediate support; rockbolts and one shotcrete application  
 <60 Maximum support  
 (after E. Miller; March, 1972)



DATE: NOV, 1974  
 GEOLOGIST: M.J.D.  
 DRAWN: R.F.  
 CHECKED: M.C.R.

SCALE: 1:500

**GEOPEKO LIMITED**  
 KING ISLAND GROUP  
 No. KG2-03-013  
**DOLPHIN MINE**  
 GEOLOGICAL CROSS-SECTION  
 220 240 E  
 MOLYBDENUM ASSAYS