


KG2-01-011S
 01 220 200
 SOUTH EXTENSION

0374-129

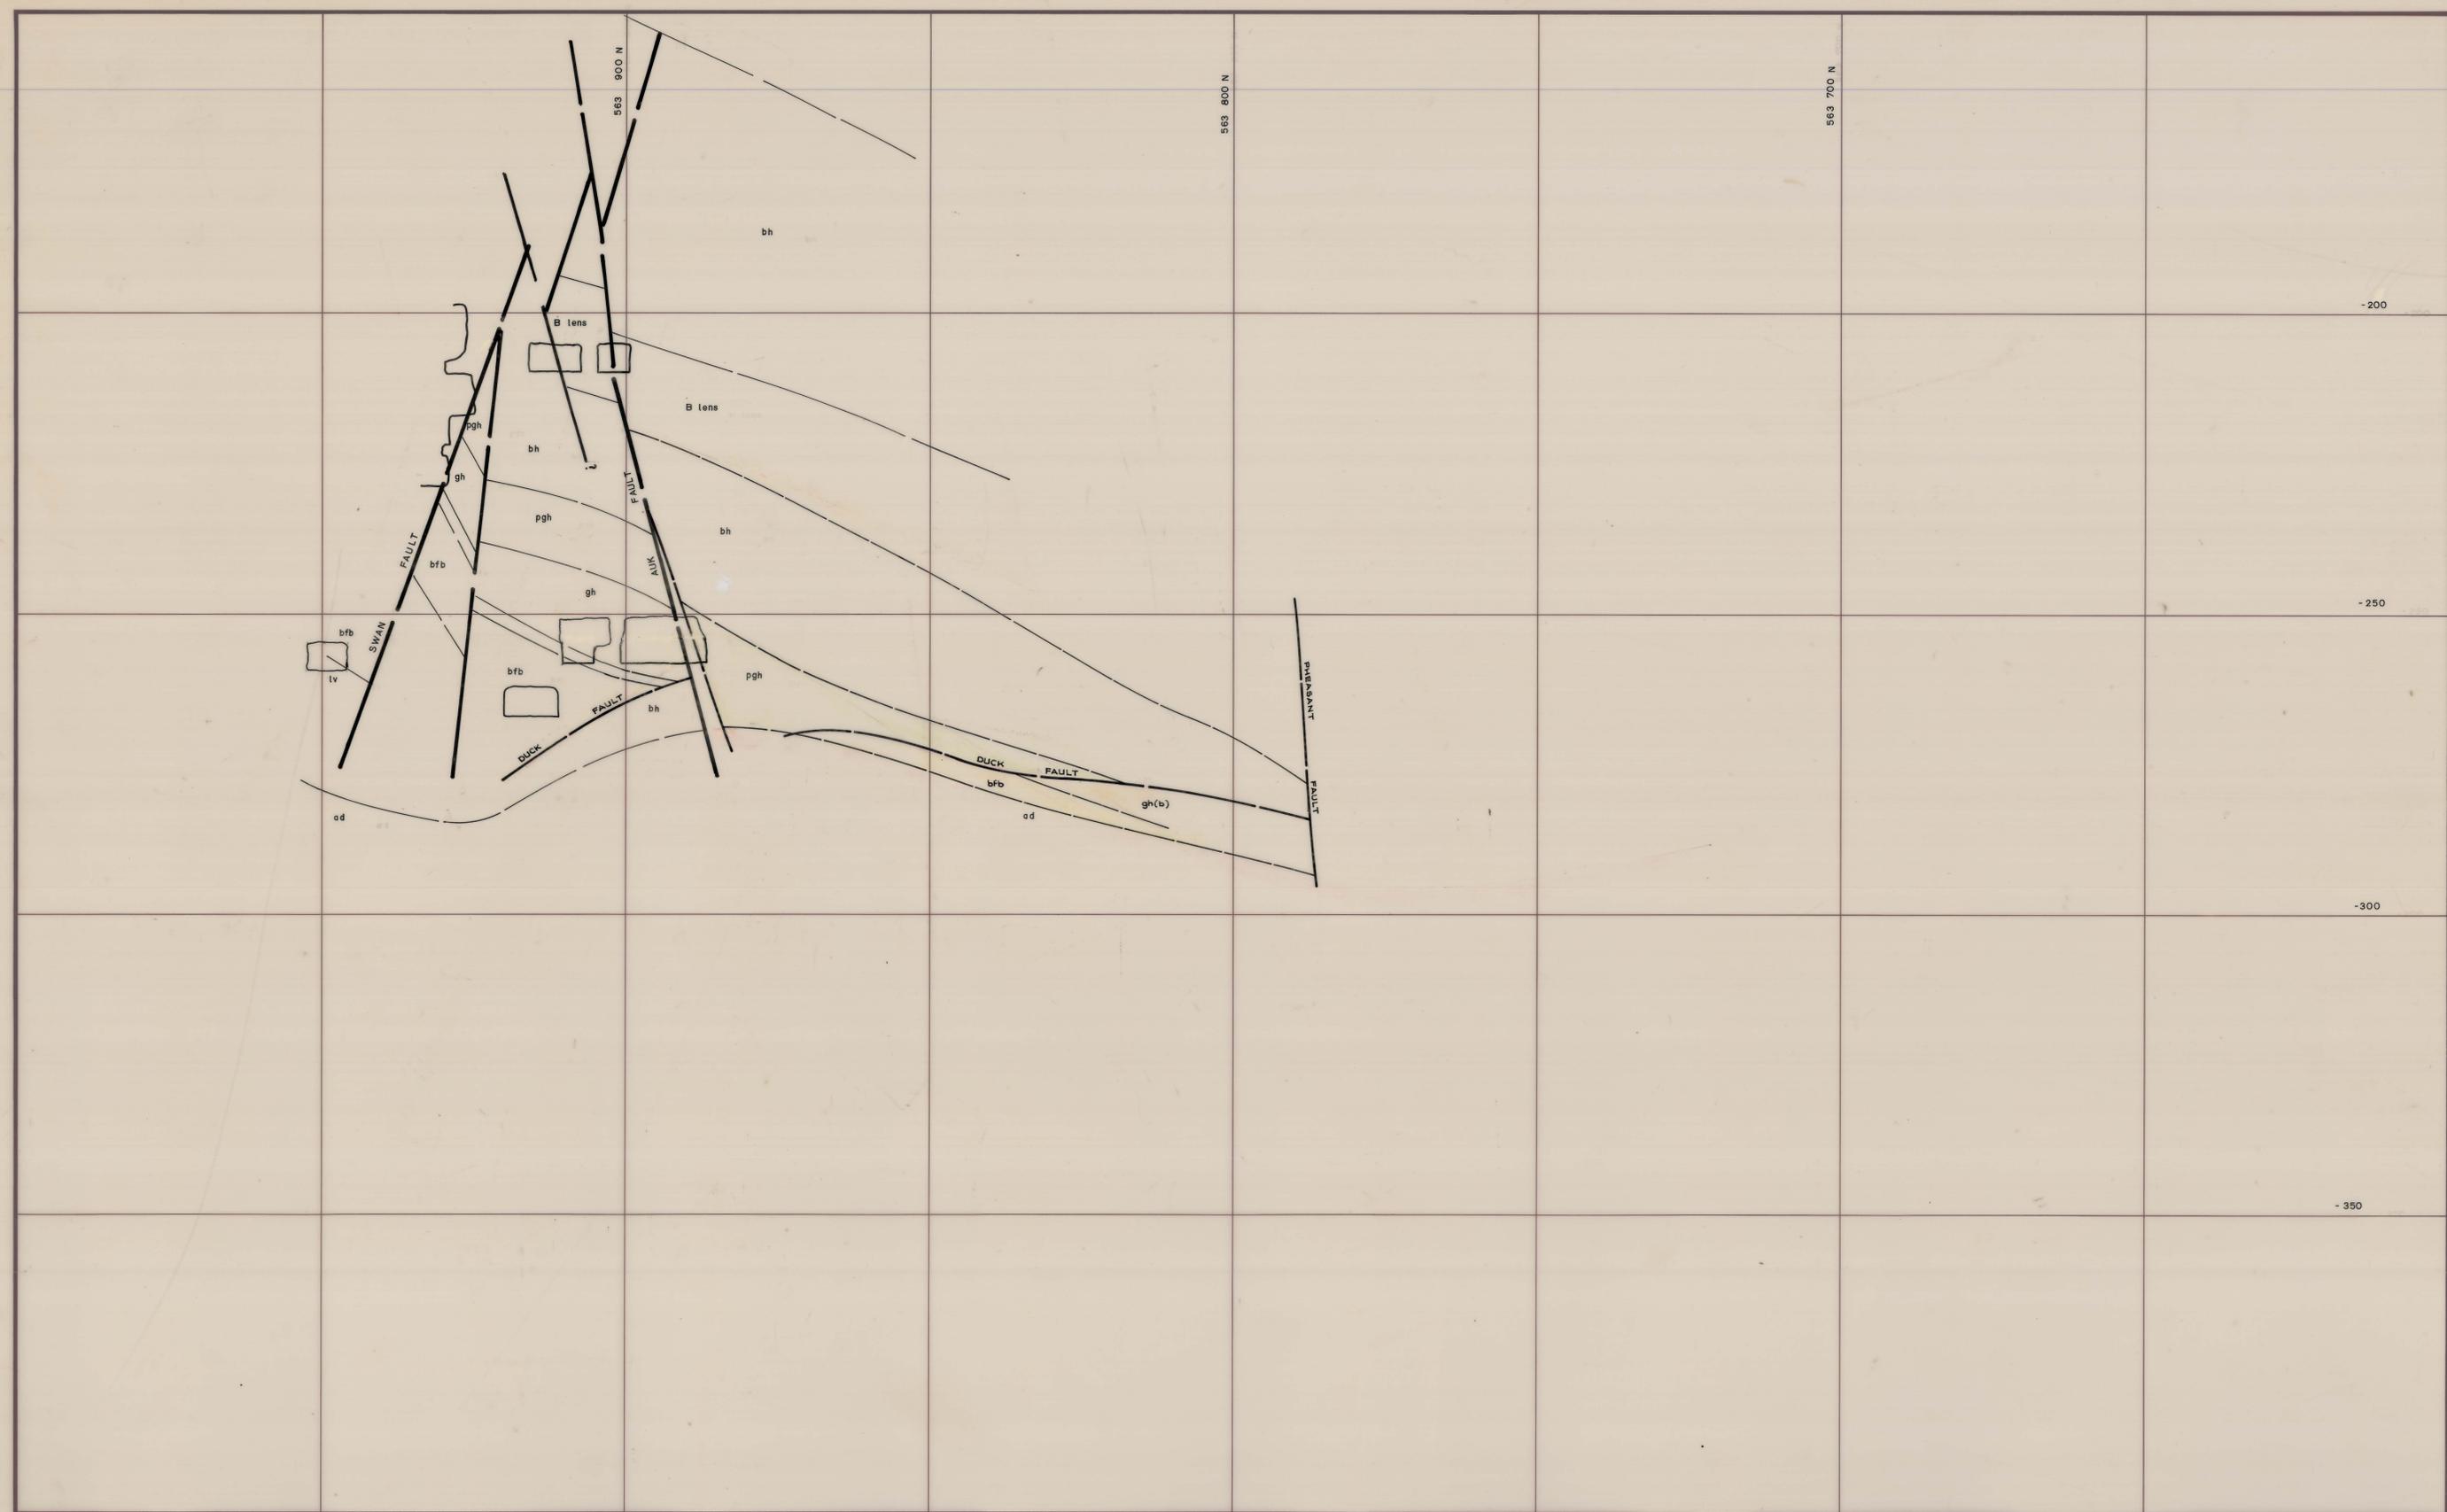

LEGEND			
v	Upper metavolcanics	strike and dip	
bh/ph	Banded hornfels	strike and dip vertical	
ch	Marble	joint	
bh	Biotite hornfels	joint vertical	
pgh	Pyroxene garnet hornfels	unconformity	
gh	Garnet hornfels	relative movement	
bh/ph	Banded footwall beds	rise extending through level	
bph	Biotite pyroxene hornfels	head of rise	
lv	Lower metavolcanics	foot of rise	
q	Quartzite	survey station	
ap	Aplite	geological boundary	
gr	Granite	minor fault	
		major fault	
		b back	
		f floor	
		r road	
		s spad	

KING ISLAND SCHEELITE

DATE: JULY '67 BAC
 DRAWN: ADF
 GEOLOGY: SGB
 CHECKED:

DOLPHIN MINE
 GEOLOGICAL CROSS-SECTION
 220 200 E
 SOUTHERN EXTENSION

DWG. No. KG2-01-011S

SCALE 1:500

5 cm