
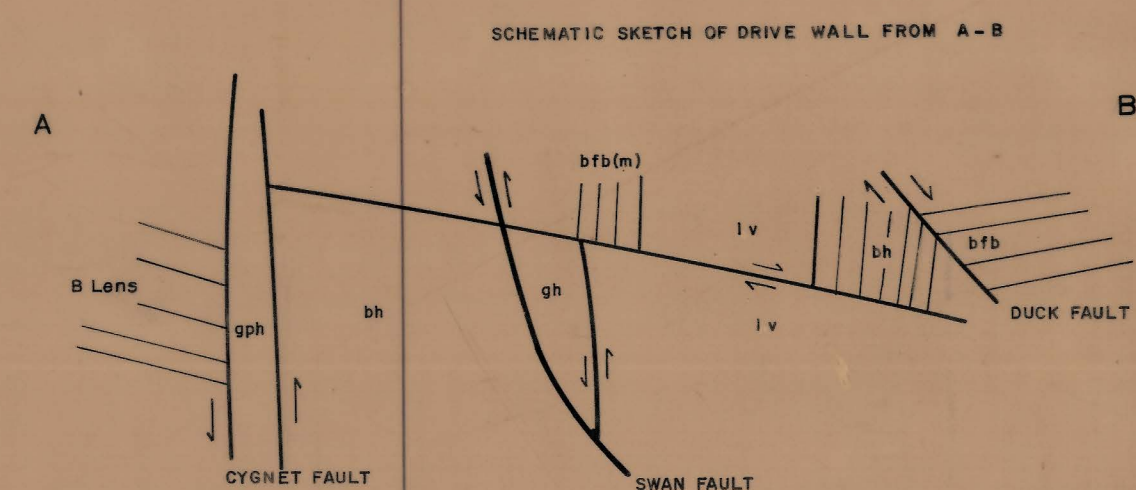


0374 1301

27 JUN 1981

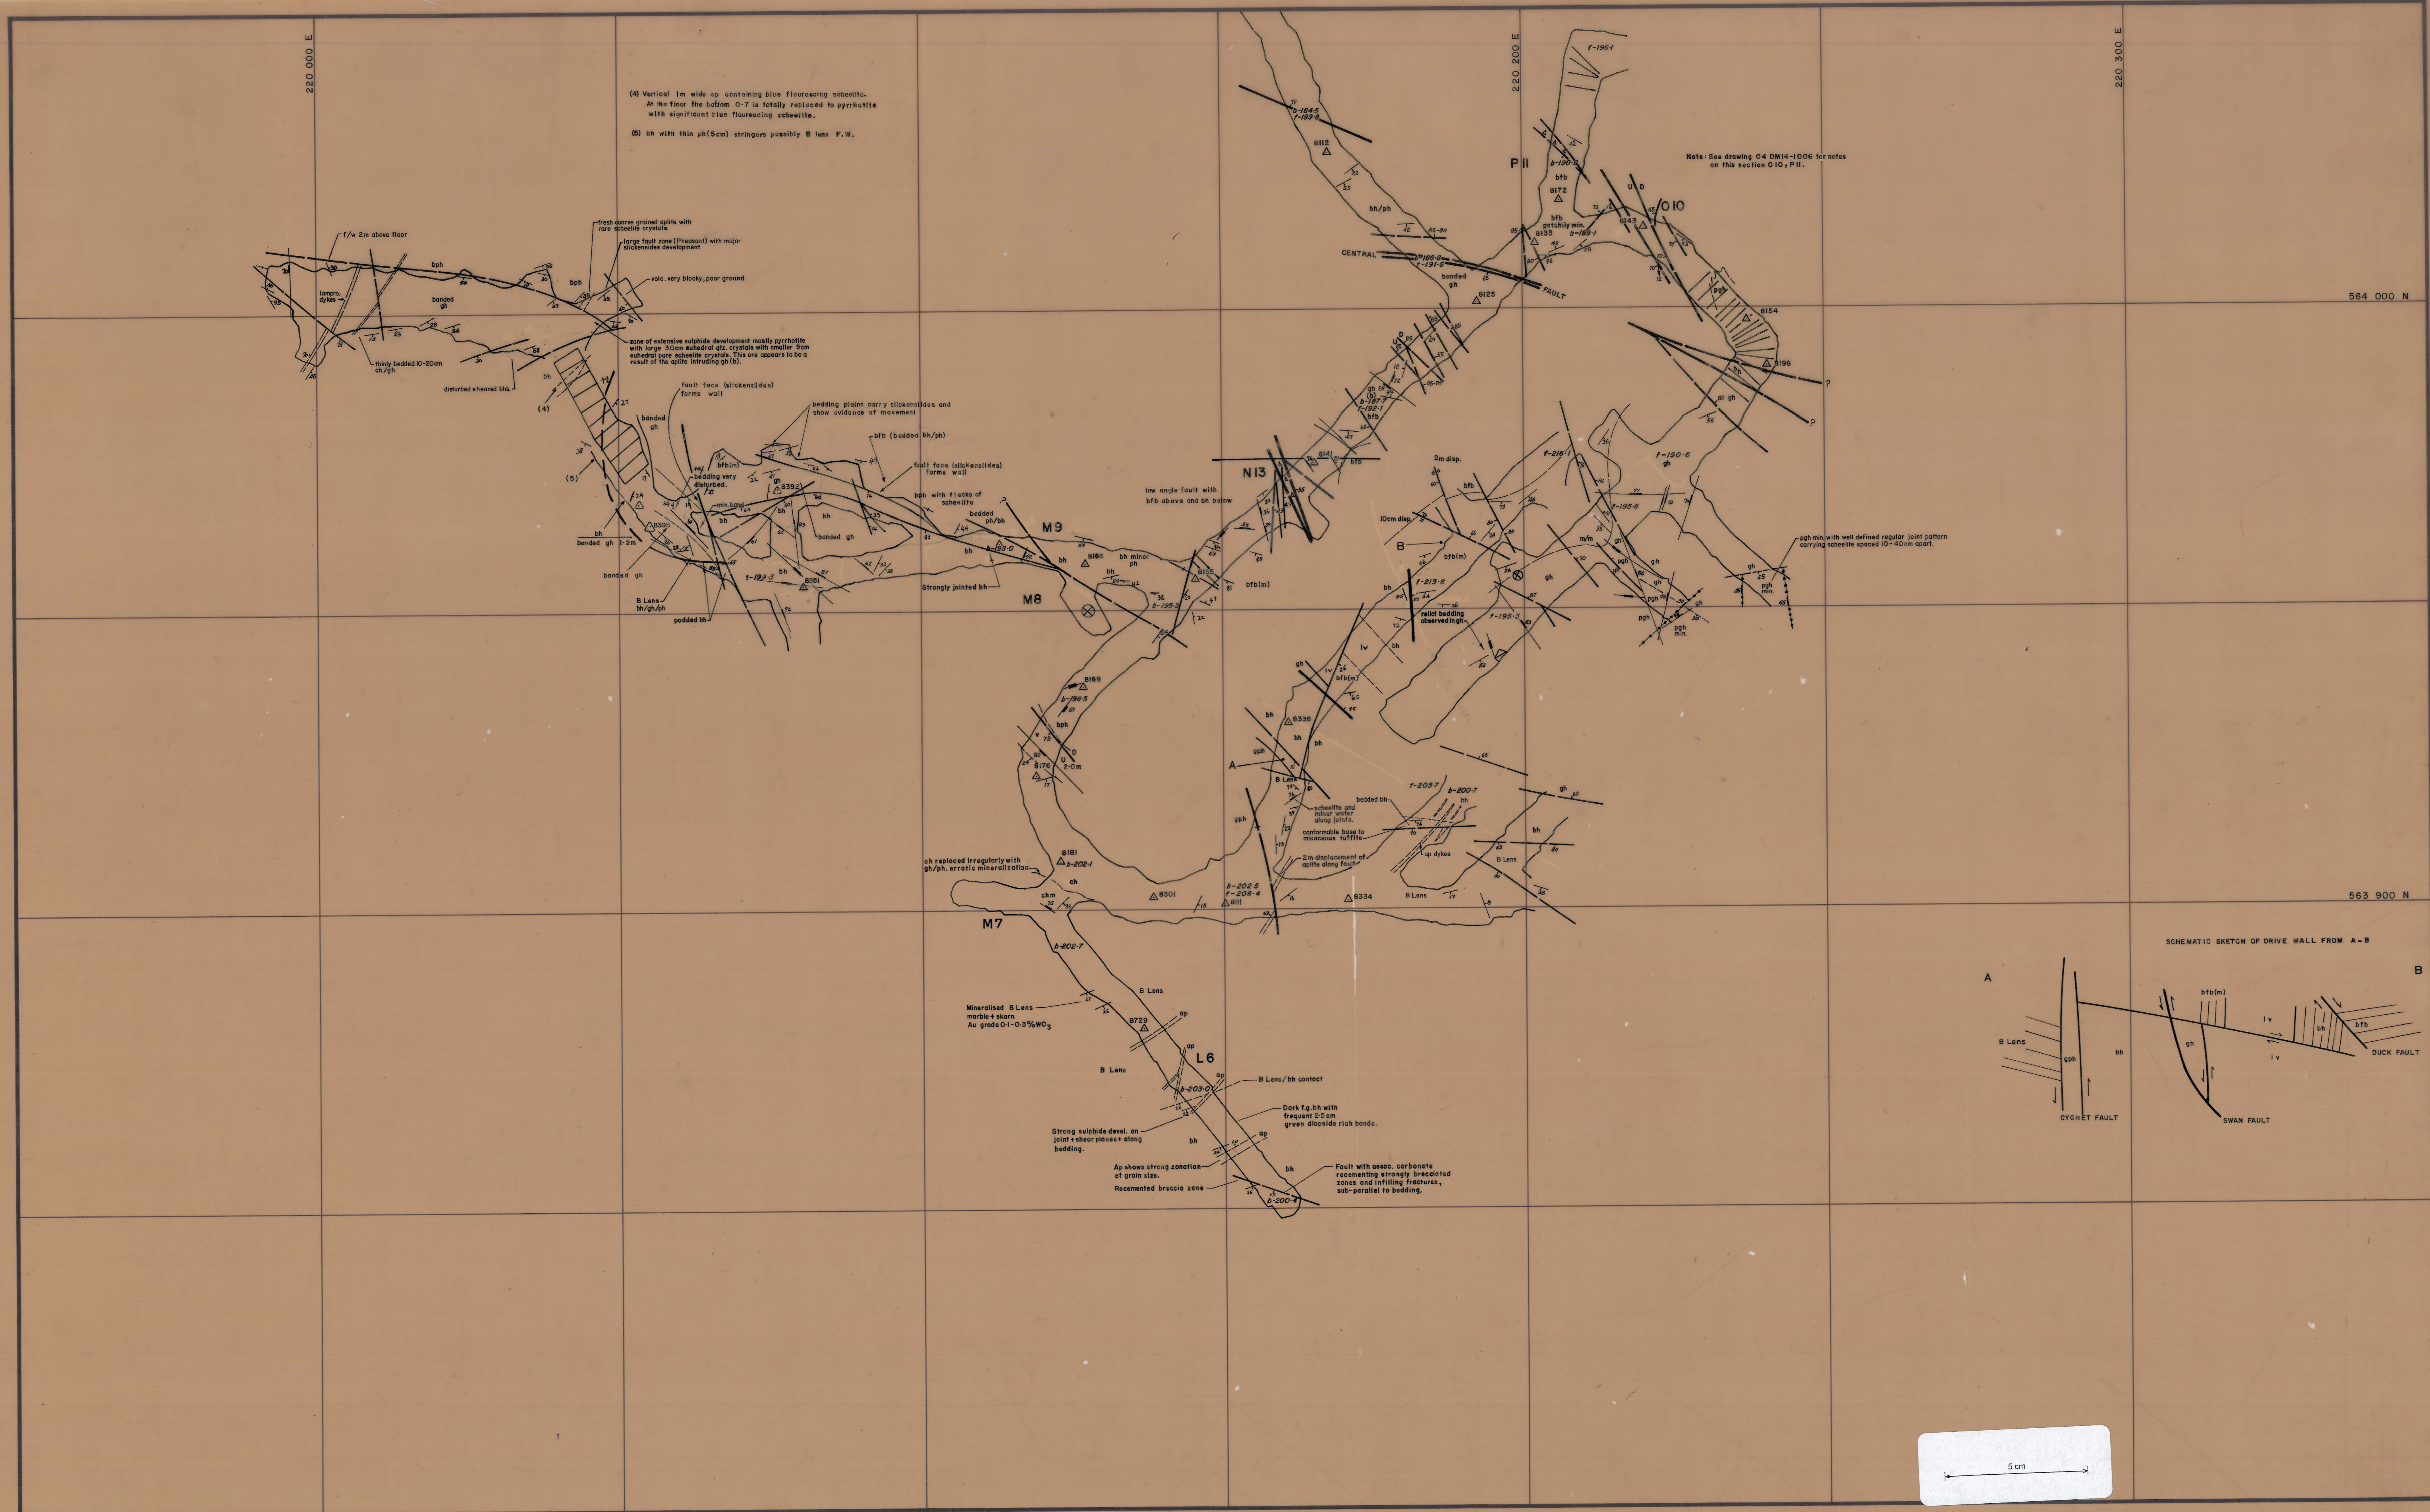

LEGEND :

v	Upper metavolcanics
bh/ph	Banded hornfels
ch	Marble
bh	Biotite hornfels
pgh	Pyroxene garnet hornfels
gh	Garnet hornfels

bh/ph ch/ph	Banded footwall beds
bph	Biotite pyroxene hornfels
lv	Lower metavolcanics
q	Quartzite
ap	Aplite
gr	Granite


-  strike and dip
-  strike and dip vertical
-  joint
-  joint vertical
-  unconformity
-  relative movement
-  rise extending through level
-  head of rise
-  foot of rise
-  survey station

	geological boundary
	minor fault
	major fault
b	back
f	floor
r	road
s	spad



DATE: _____
DRAWN: M.vdS.
GEOLOGY: S.G.B.
CHECKED: _____

БЕДРЕКО

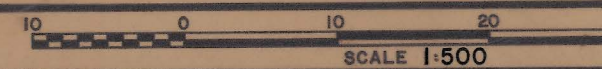

KING ISLAND BASE
A DIVISION OF PEKO-WALLSEND OPERATIONS LTD.

DWG. No. KGo4DMI4-1006 B

DOLPHIN MINE
200 mR.L. ZONE