


-220 m R.L.  
STRIKE DRIVE

KG-04DM14-1108

0374\_1308

27 JUN 1981

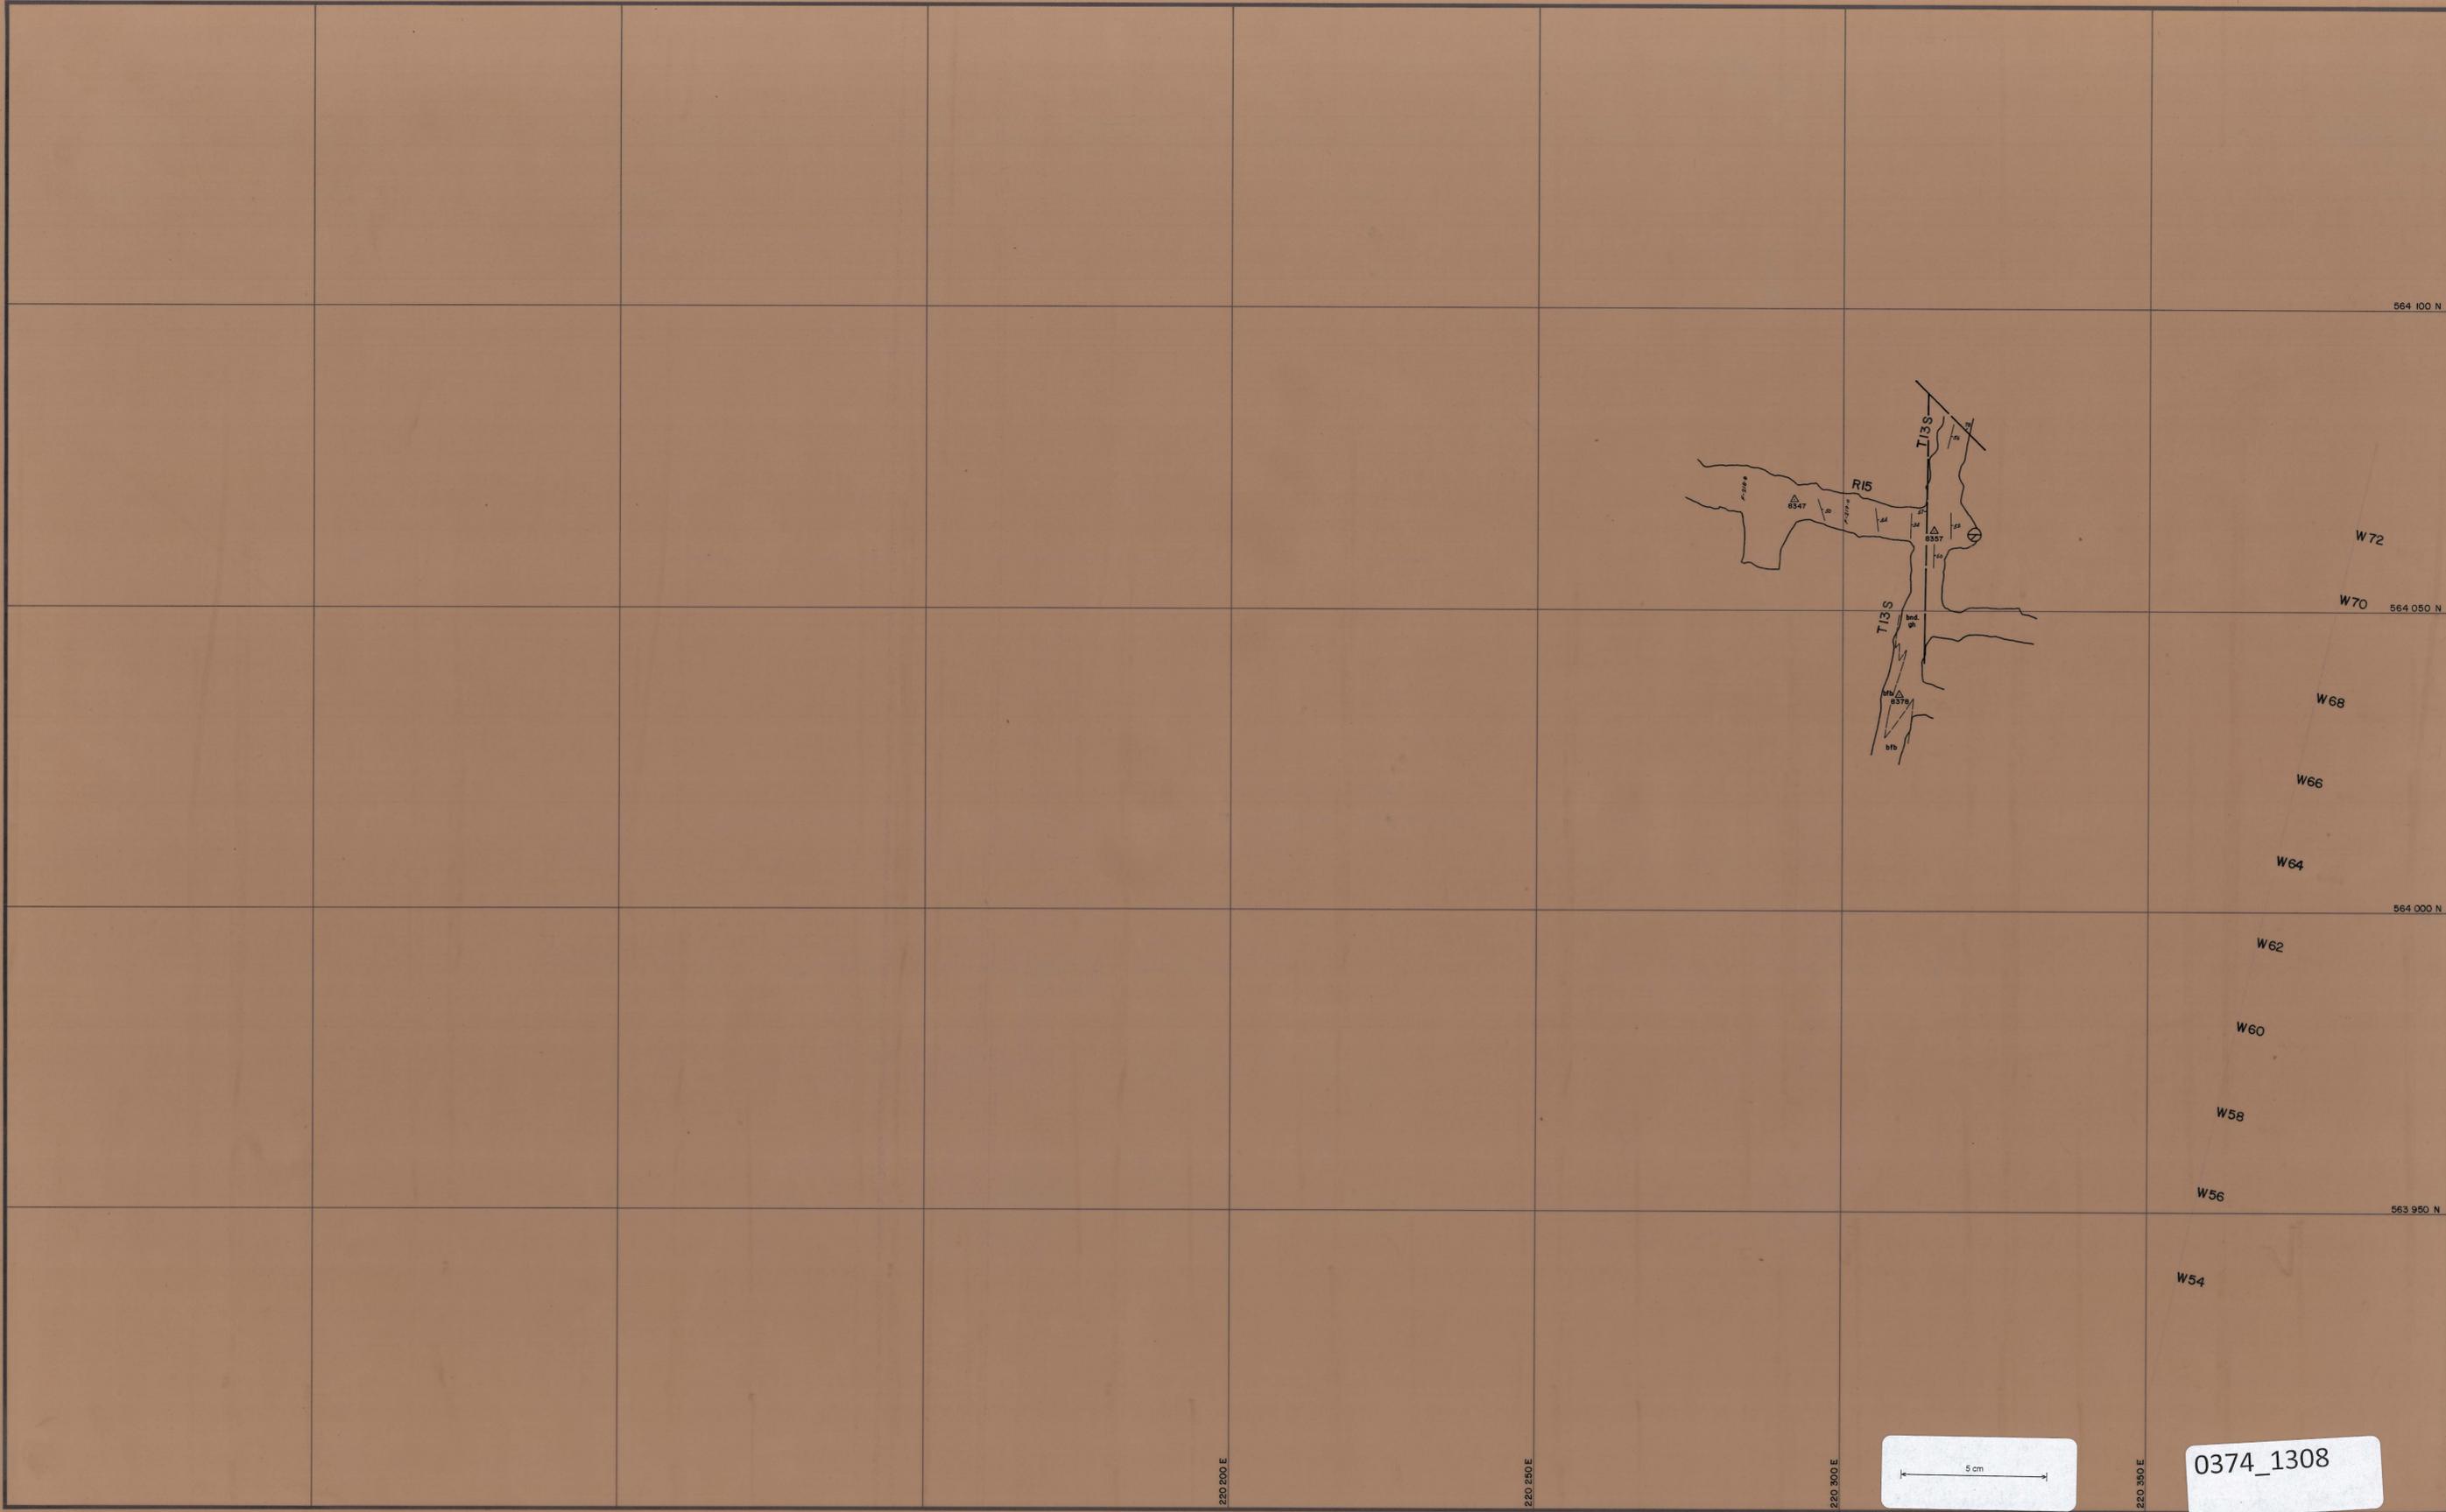

<b>LEGEND:</b> v Upper metavolcanics bh/ph Banded hornfels ch Marble bh Biotite hornfels pgh Pyroxene garnet hornfels gh Garnet hornfels bh/ph ch/gh Banded footwall beds bph Biotite pyroxene hornfels lv Lower metavolcanics q Quartzite op Aplite gr Granite				strike and dip strike and dip vertical joint joint vertical unconformity relative movement <input checked="" type="checkbox"/> rise extending through level <input checked="" type="checkbox"/> head of rise <input checked="" type="checkbox"/> foot of rise survey station				geological boundary minor fault major fault b back f floor r road s spot			
KING ISLAND SCHEELITE SCALE 1:500 DWG. No. KG04DM14-1108 DOLPHIN MINE -220m R.L. STRIKE DRIVE				DATE: DRAWN: GEOLOGY: CHECKED:							