


KG2-01-007  
01 220120E

0374-131

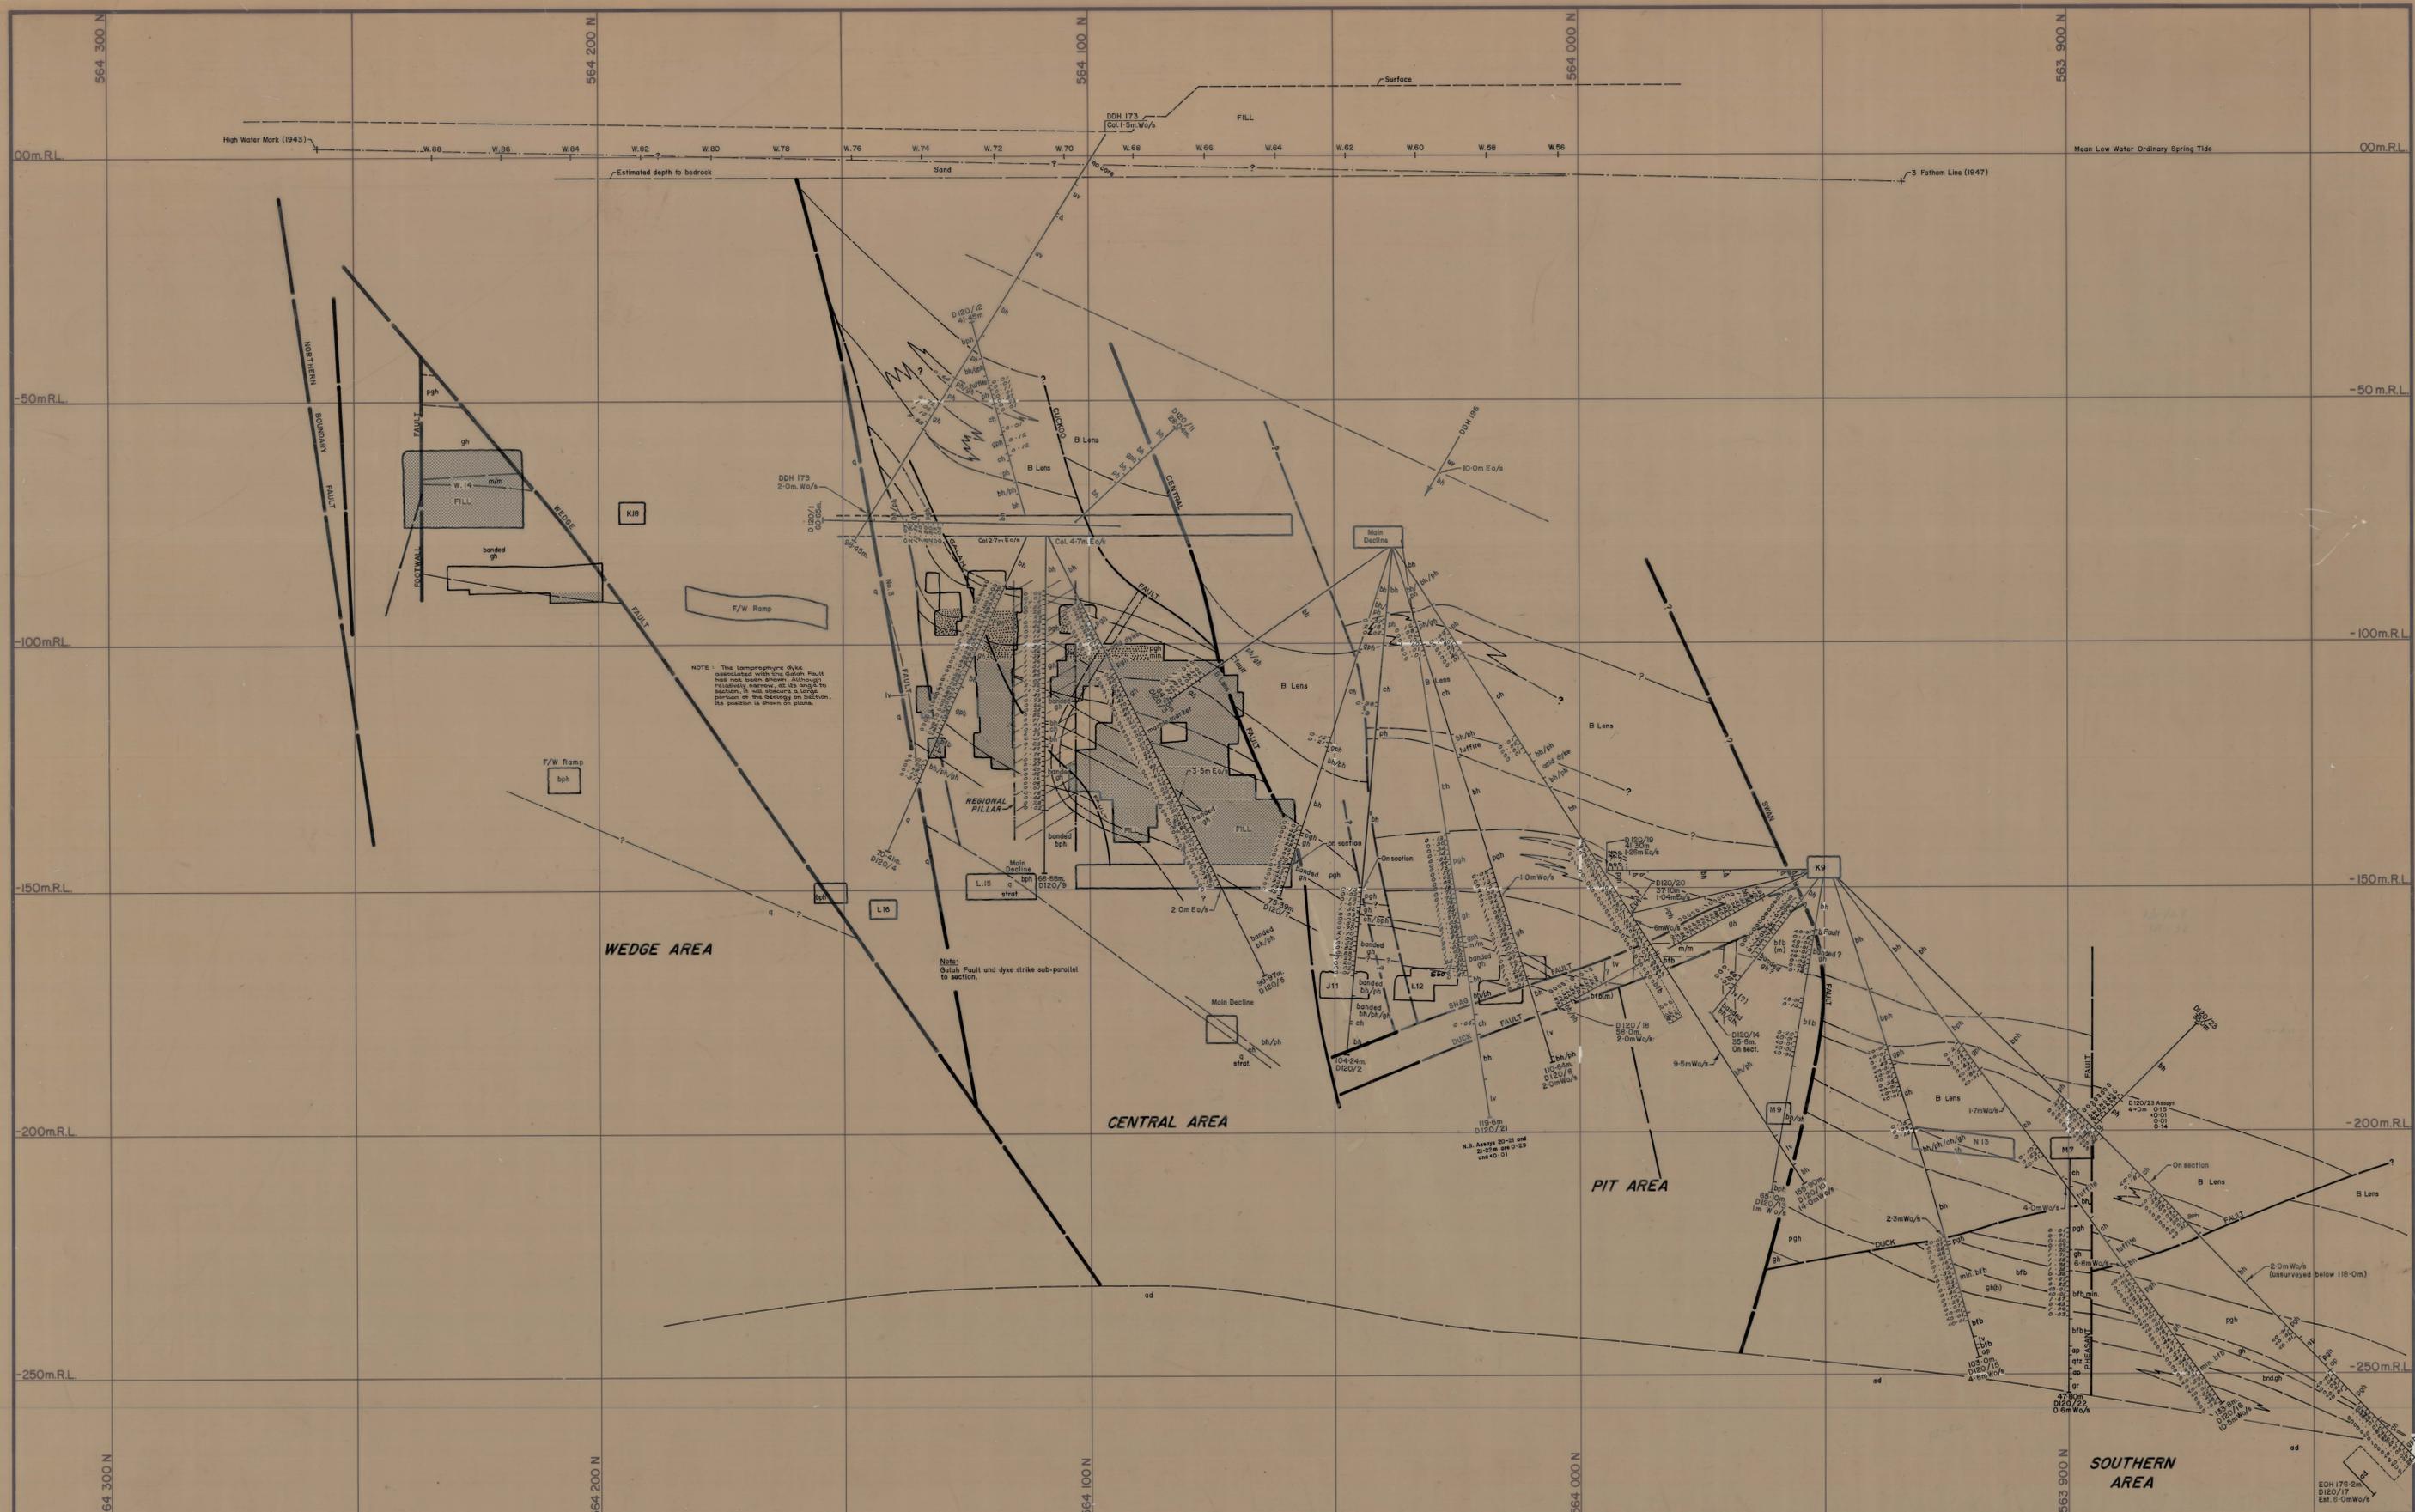

**Legend:**

Upper metavolcanics	Banded footwall beds	Strike and dip
Banded hornfels	Biotite pyroxene hornfels	Joint, inclined
Marble	Lower metavolcanics	Joint, vertical
Biotite hornfels	Quartzite	Fault
Pyroxene garnet hornfels	Aplite	Degree of uncertainty in Fault position
Garnet hornfels		Direction of bedding with respect to core axis

RQD Rock Quality Designer  
 J/M Joints per Metre of recovered core  
 RQD %  
 >90 Minimum or no support  
 60-90 Intermediate support; rockbolts and one shotcrete application  
 <60 Maximum support  
 (after E. Miller, March, 1972)

**KING ISLAND SCHEELITE**  
 No. KG2-01-007

**DOLPHIN MINE**  
**GEOLOGICAL CROSS-SECTION**  
**220 120 E**

DATE: JULY 87 BUC  
 GEOLOGIST: S.G.S.  
 DRAWN: [Signature]  
 CHECKED: [Signature]

SCALE: 1:500

5 cm