



KG3-213-013  
213 10960N

0374\_1318

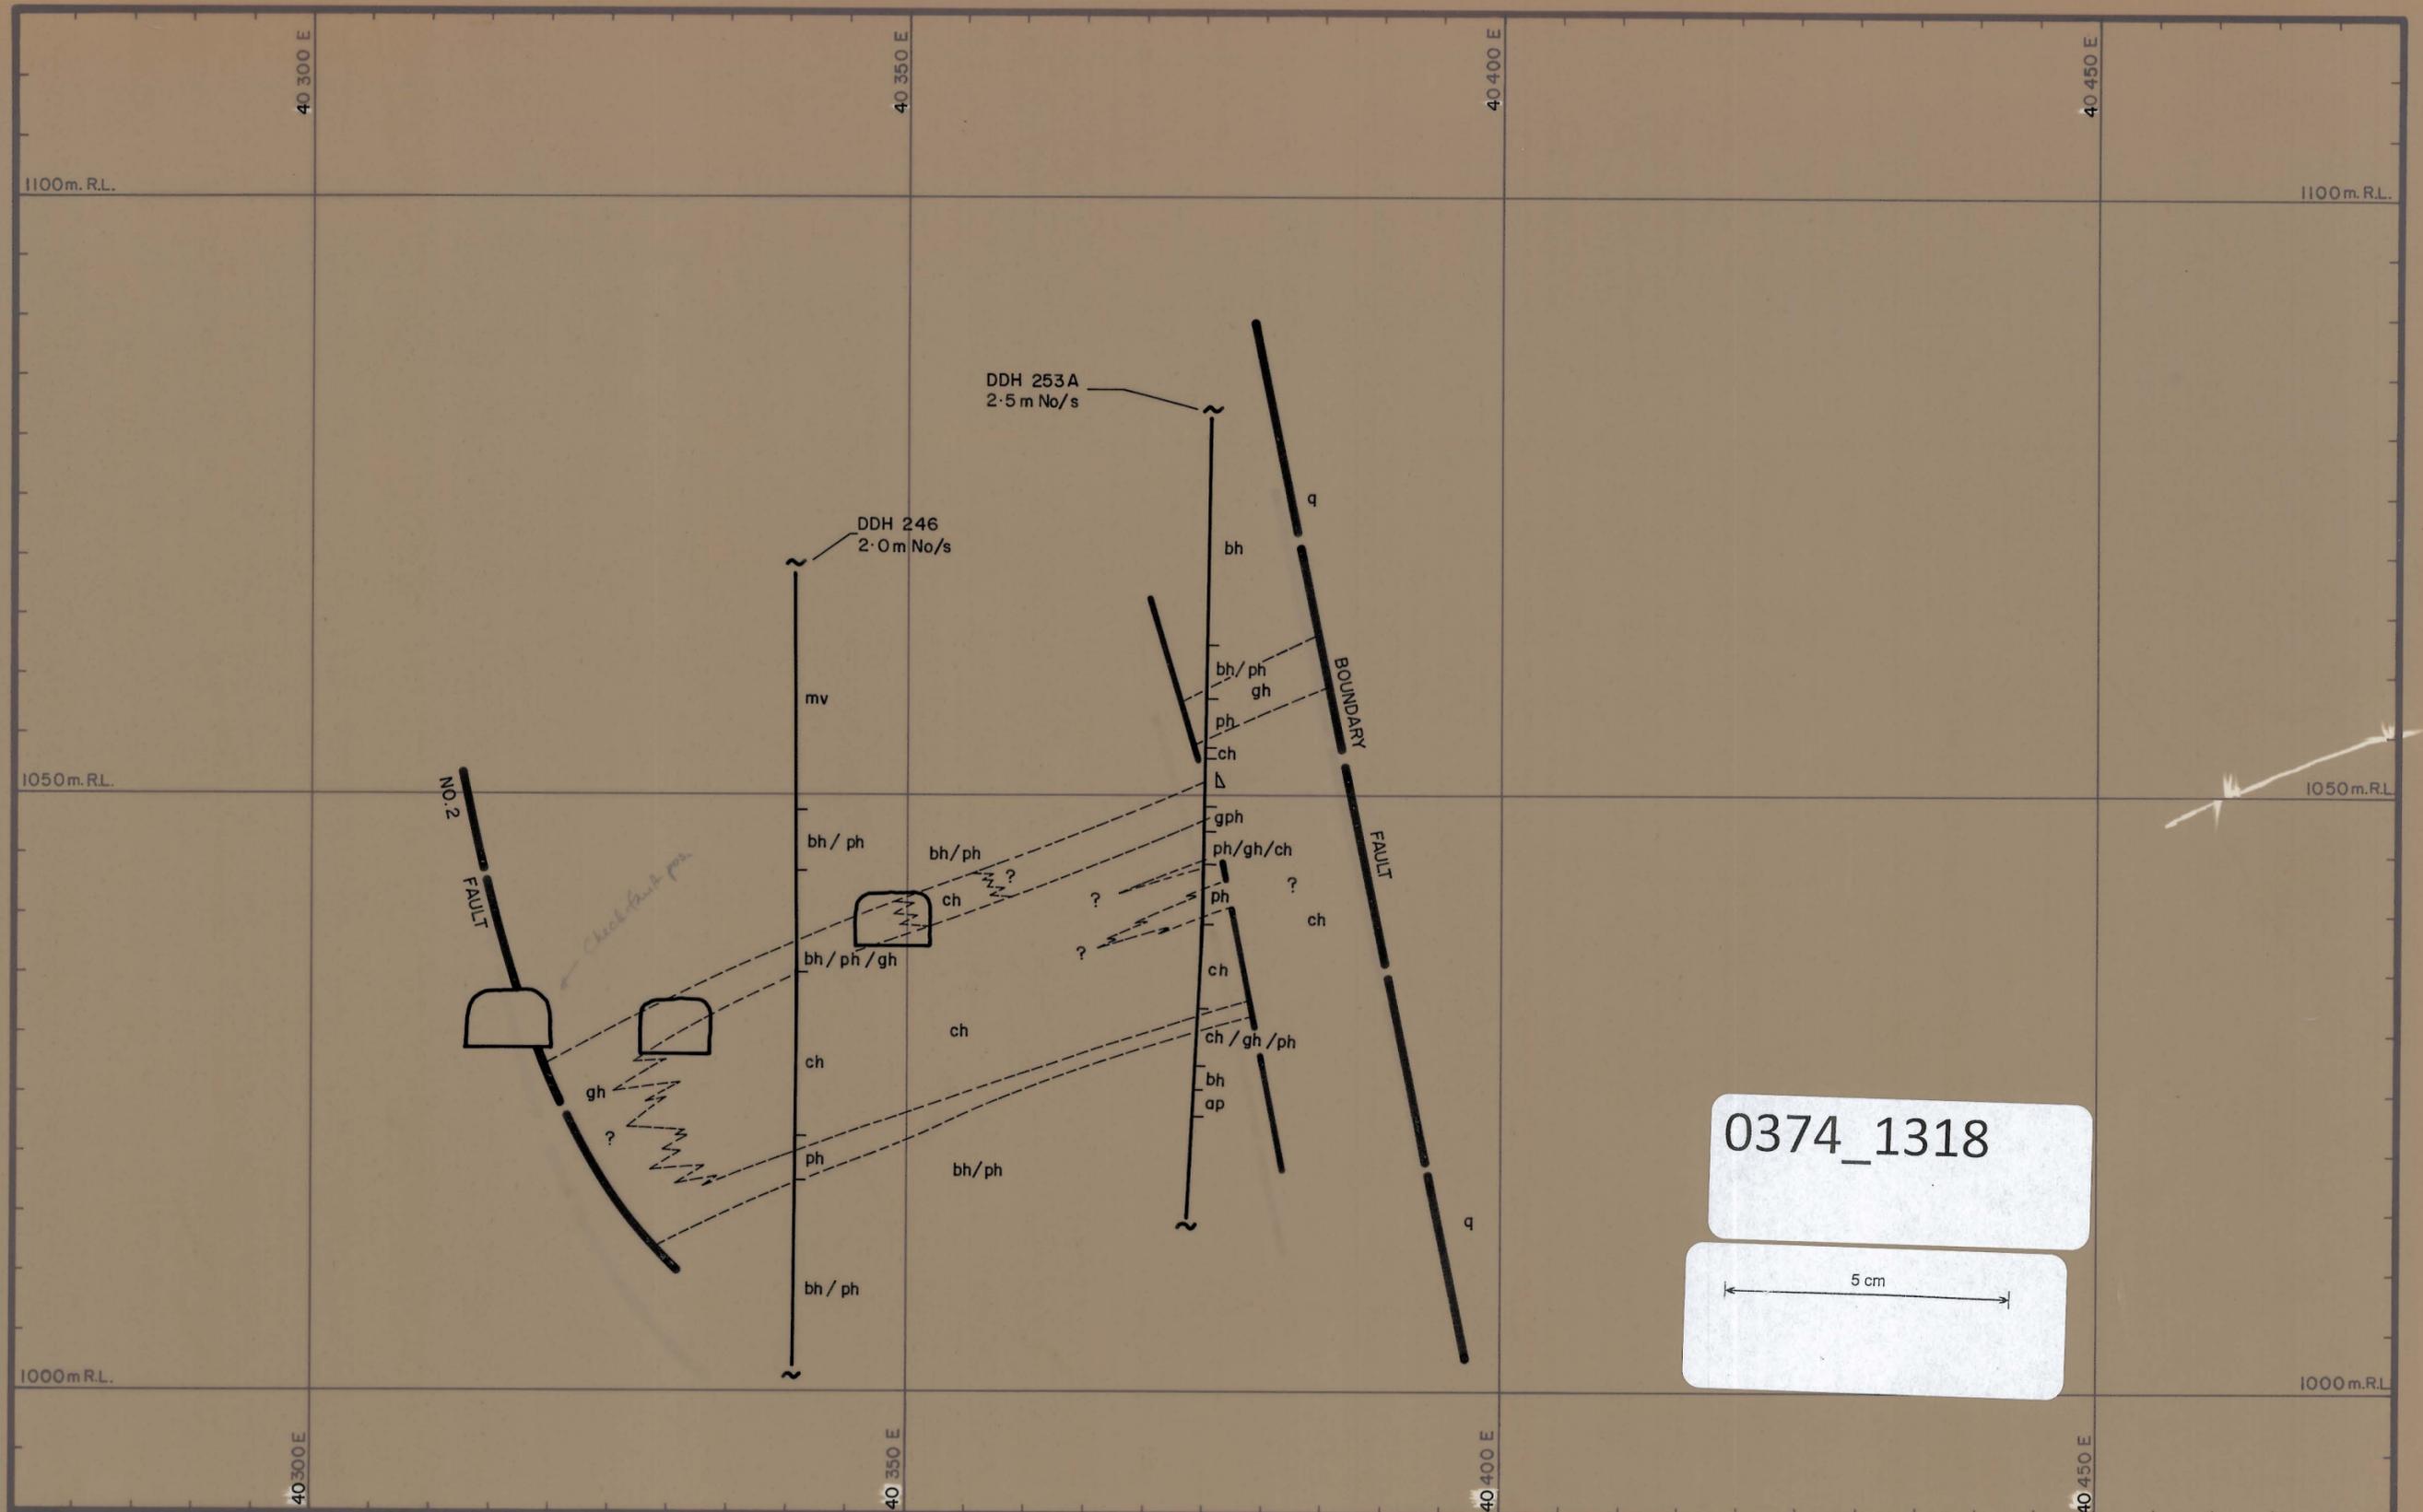

0374\_1318

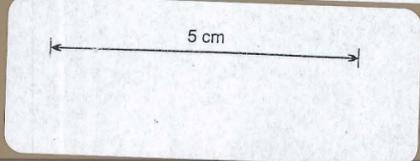

LEGEND:

uv Upper metavolcanics	lv Lower metavolcanics	q Quartzite	Breccia
bh Biotite hornfels	pgh Pyroxene garnet hornfels	ad Adamellite	Fault
ph Pyroxene hornfels	gh Garnet hornfels	ap Aplite	Geological boundary
ch Marble	bfb Banded footwall beds		

**GEOPEKO LIMITED**  
KING ISLAND  
DATE: Sept 76  
GEOL: S.G.B.  
DWN: L.G.  
CHKD: M.C.R.

**GEOPEKO LIMITED**  
KING ISLAND  
Scale: 1:500  
KG3-213-013  
**BOLD HEAD OREBODY**  
**A Lens**  
CROSS-SECTION IO 460 N