


0374_1321

K93-213-016
213 10975 N

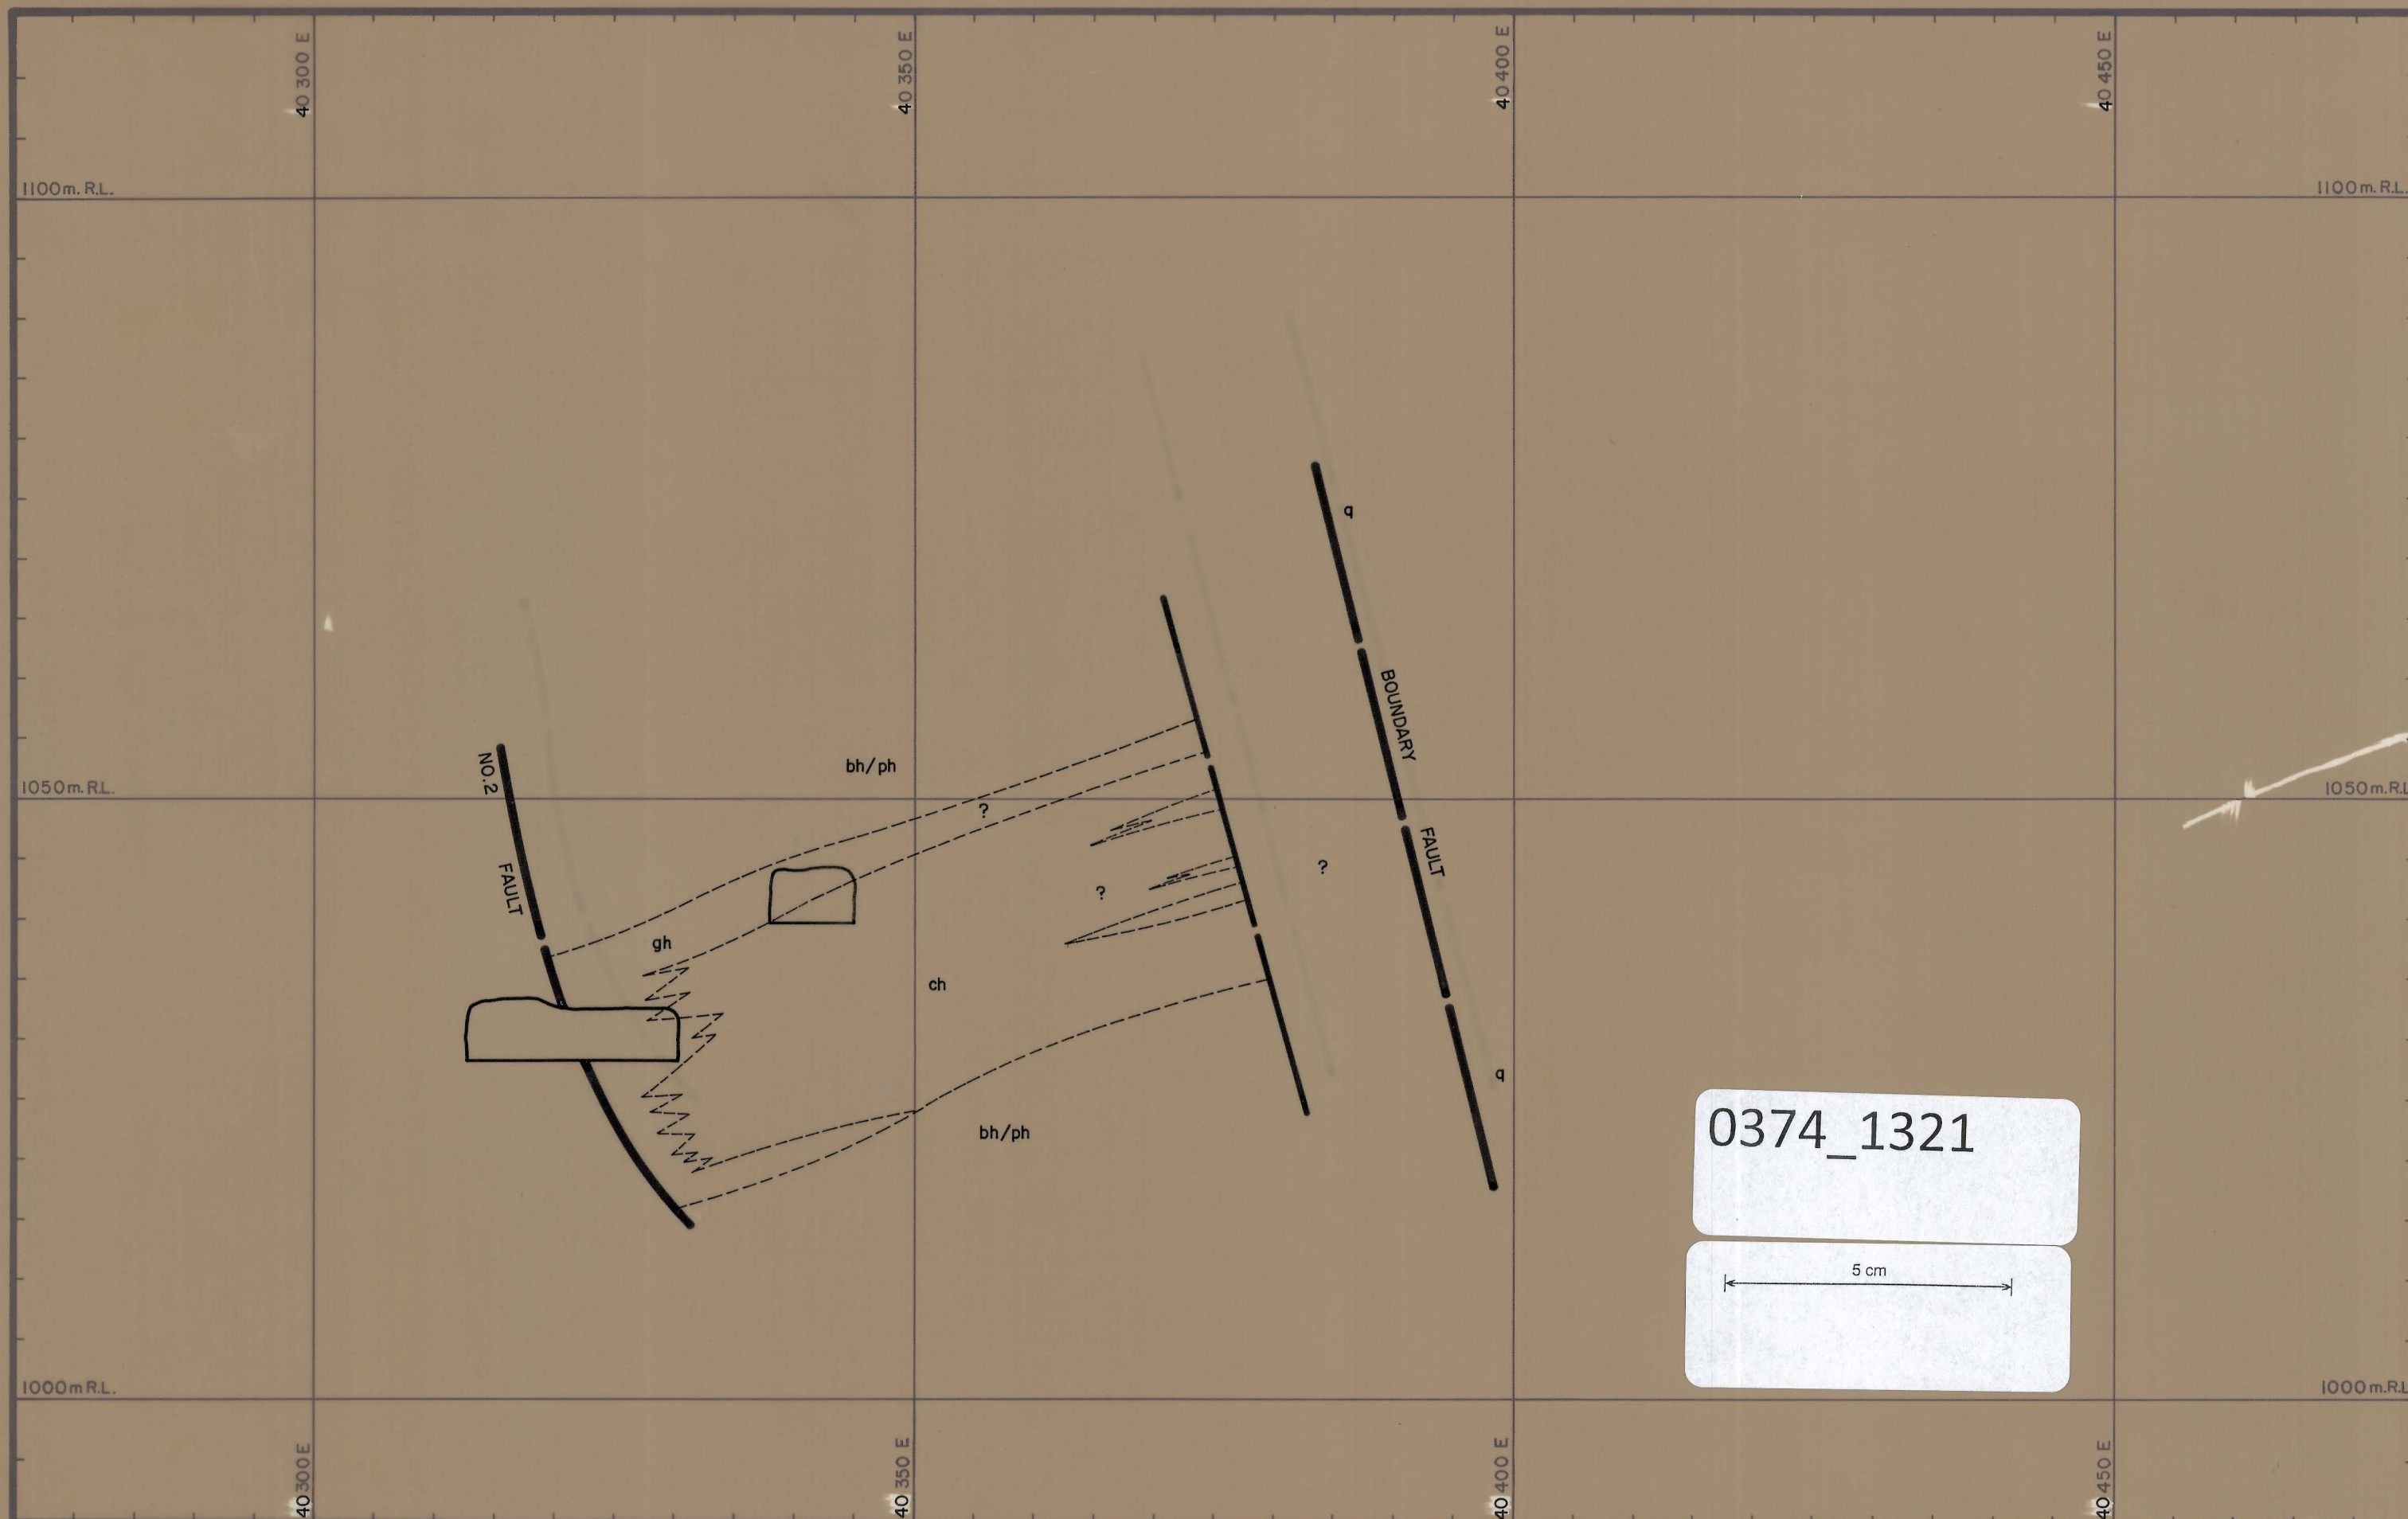

0374_1321

5 cm

LEGEND:

uv Upper metavolcanics
bh Biotite hornfels
ph Pyroxene hornfels
ch Morble

lv Lower metavolcanics
pgh Pyroxene garnet hornfels
gh Garnet hornfels
bfb Banded footwall beds

q Quartzite
ad Adamellite
ap Aplite

△ △ △ △ Breccia
—— Fault
----- Geological boundary



DATE Sept 76
GEOL: S.G.B.
DWN: L.G.
CHKD: M.C.R.

GEOPEKO LIMITED
KING ISLAND

Scale: 1:500

KG3-213-016

BOLD HEAD OREBODY

A Lens

CROSS-SECTION IO 475 N