



0374_1323

KG3-213-018
213 10485 N

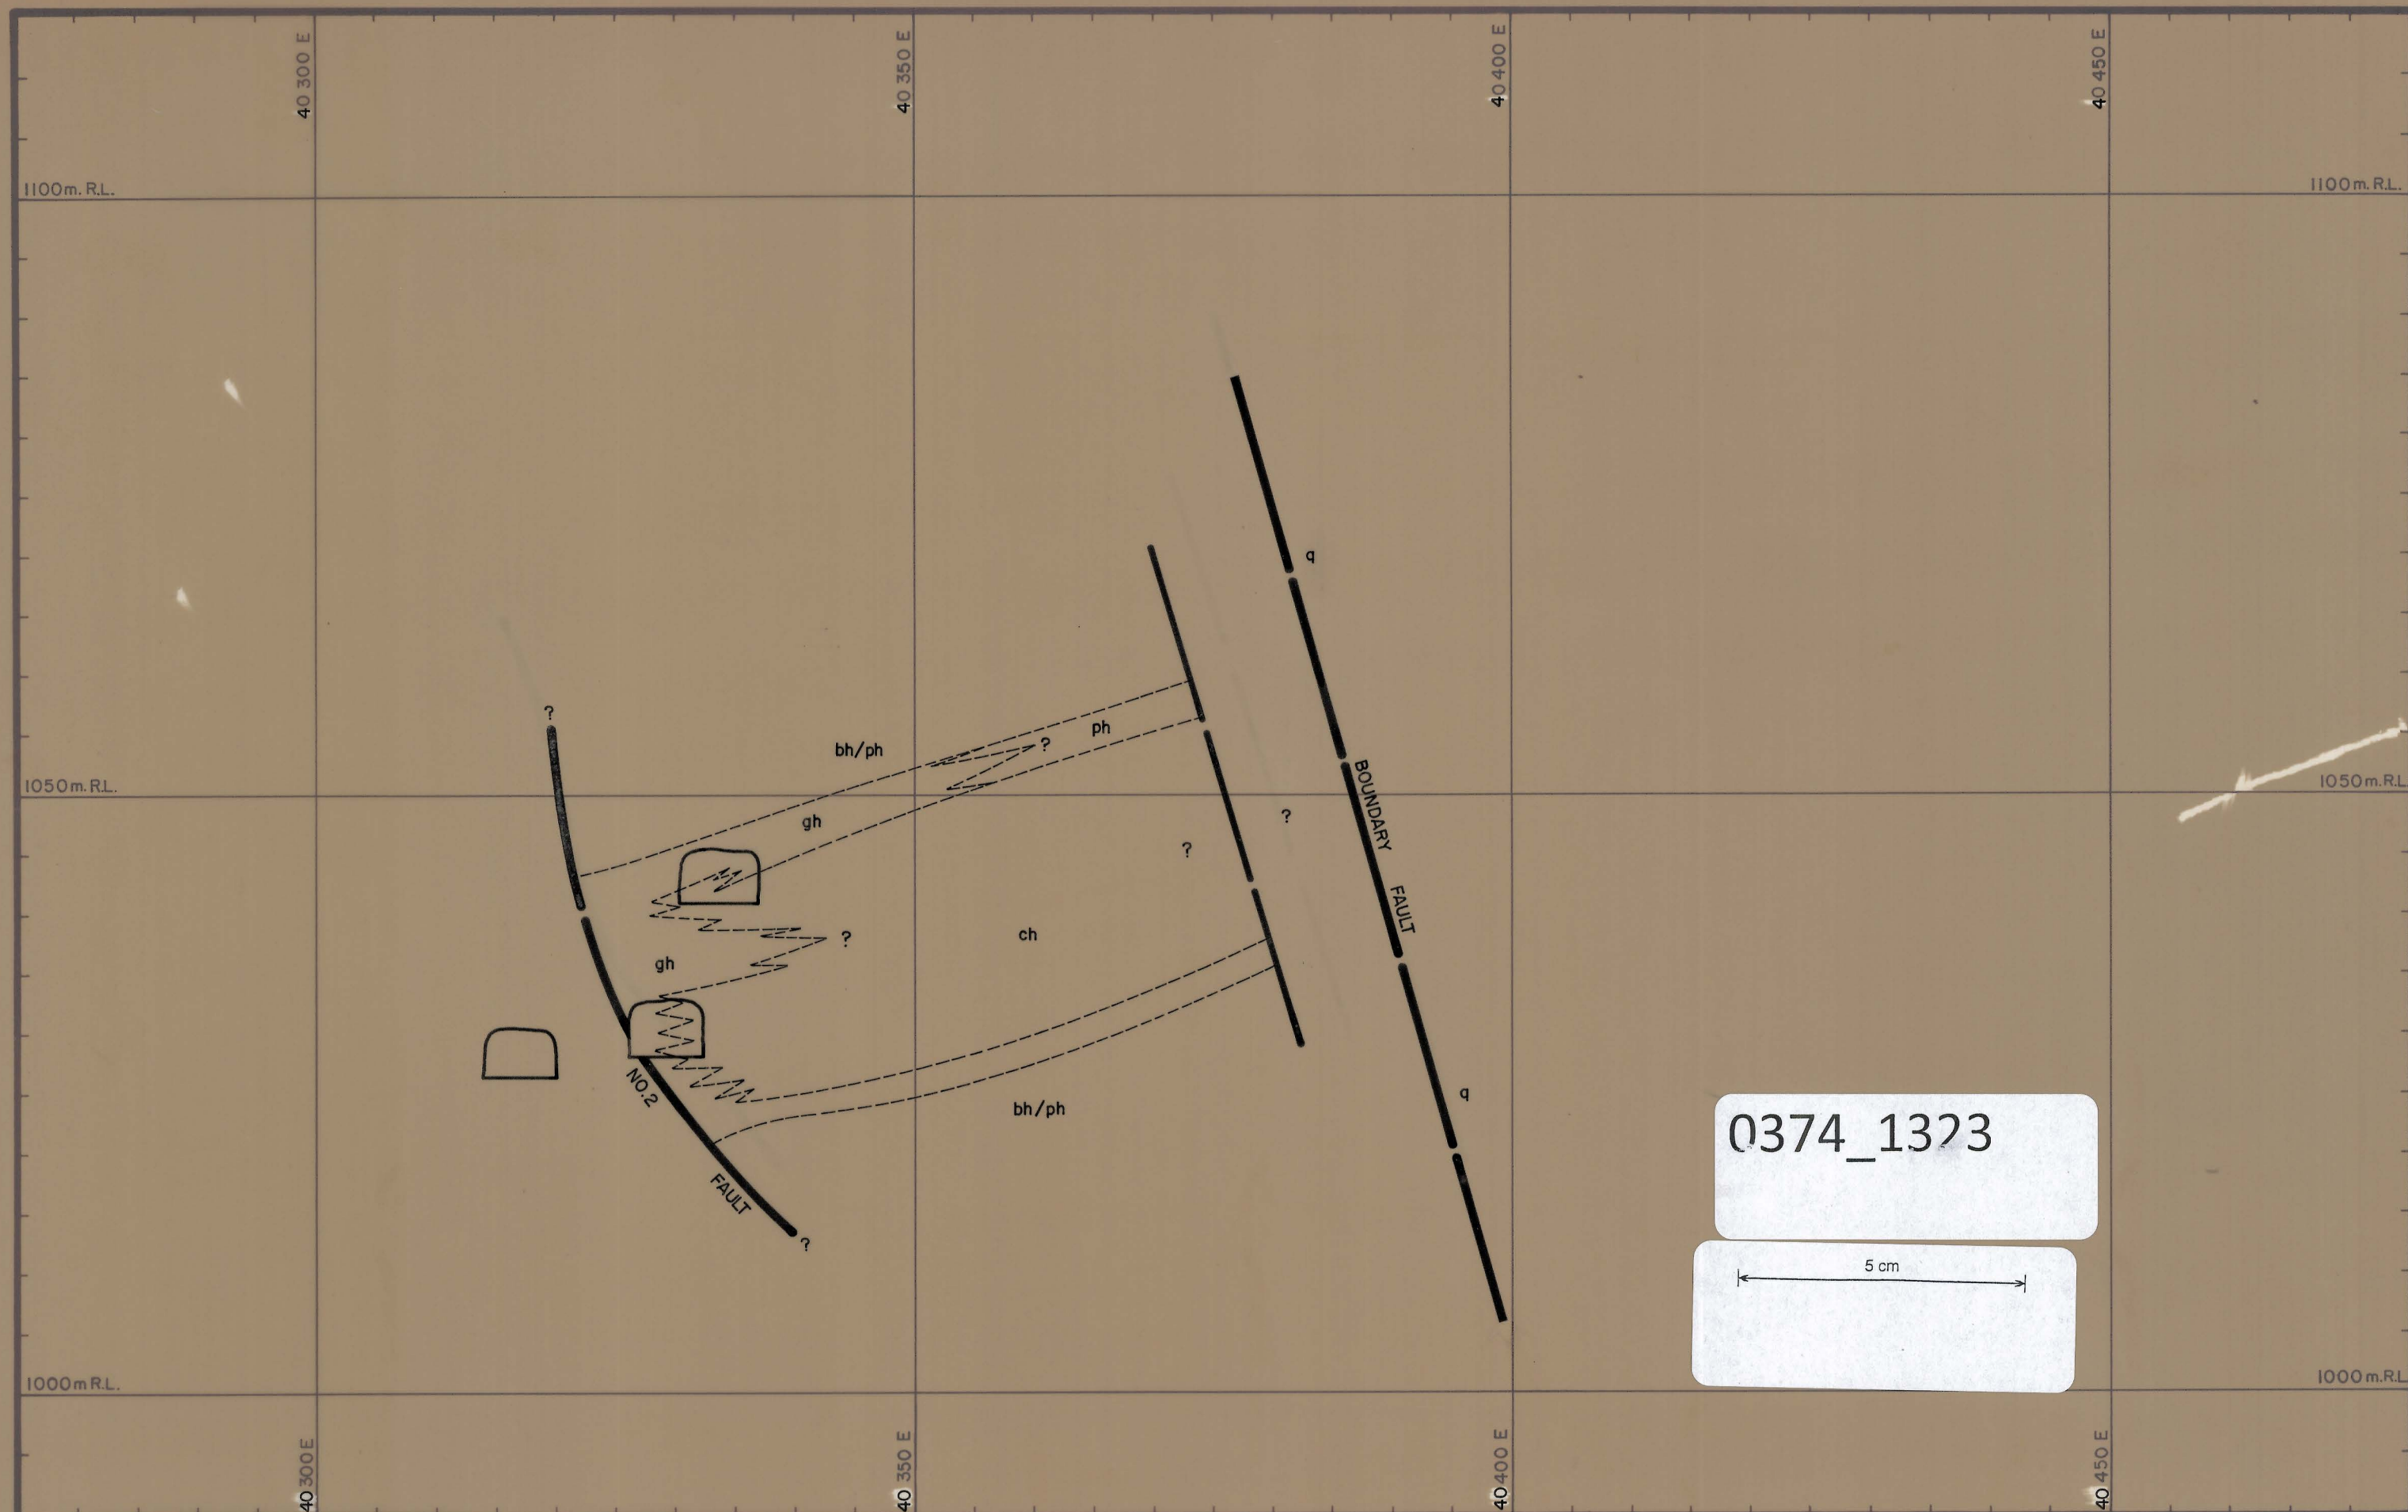

0374_1323

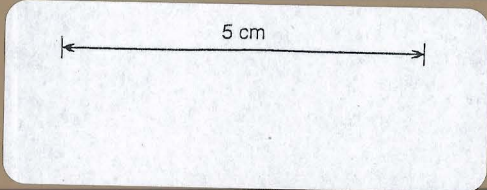

LEGEND:

uv Upper metavolcanics
bh Biotite hornfels
ph Pyroxene hornfels
ch Marble

lv Lower metavolcanics
pgh Pyroxene garnet hornfels
gh Garnet hornfels
bfb Banded footwall beds

q Quartzite
ad Adamellite
ap Aplite

△ △ △ △ Breccia
— Fault
----- Geological boundary



DATE: Sept 76
GEOL: S.G.B.
DWN: L.G.
CHKD: M.C.R.

GEOPEKO LIMITED
KING ISLAND

Scale: 1:500

KG3-213-018

BOLD HEAD OREBODY

A Lens

CROSS-SECTION IO 485 N