


KG3-213-020
213 10495 N

0374_1325

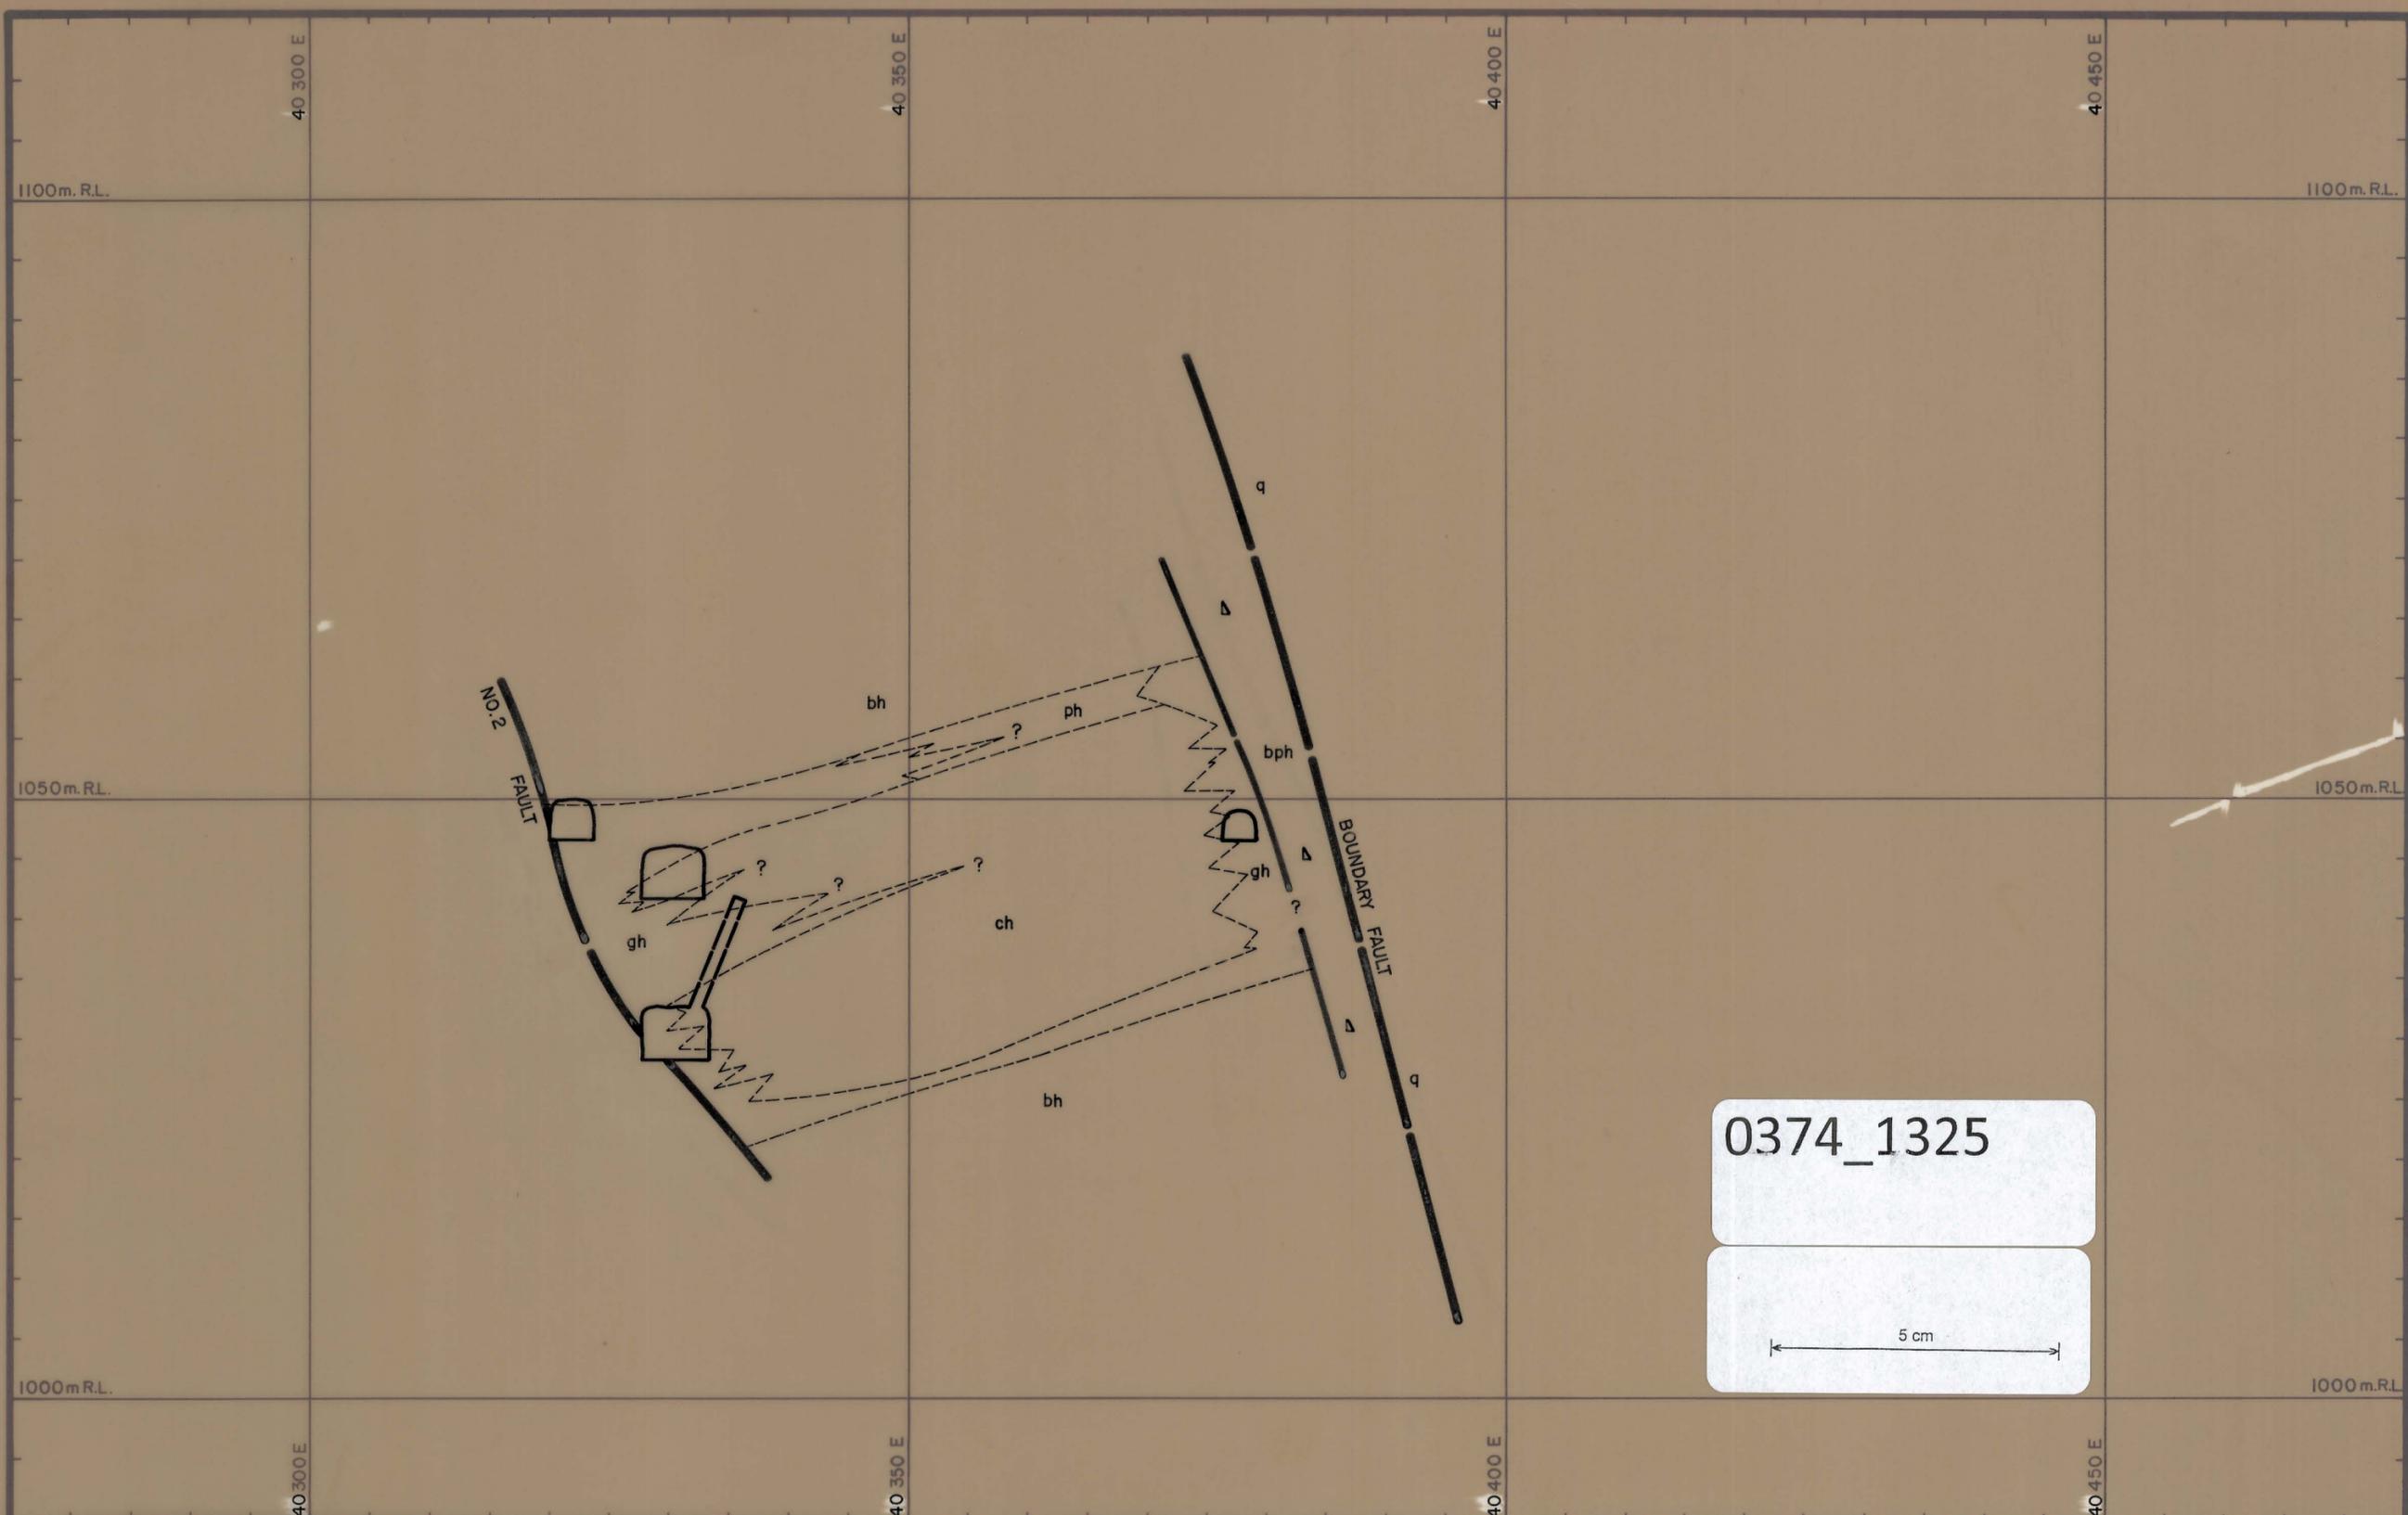

0374_1325

5 cm

LEGEND:			
uv	Upper metavolcanics	lv	Lower metavolcanics
bh	Biotite hornfels	q	Quartzite
ph	Pyroxene hornfels	ad	Adamellite
ch	Marble	ap	Aplite
pgh	Pyroxene garnet hornfels	Δ Δ Δ Δ	Breccia
gh	Garnet hornfels	—	Fault
bfb	Banded footwall beds	- - - - -	Geological boundary

	GEOPEKO LIMITED KING ISLAND	
	Scale: 1:500	KG3-213-020
	BOLD HEAD OREBODY	
	A Lens	
	CROSS-SECTION IO 495 N	

DATE: Sept 76
 GEOL: S.G.B.
 DWN: L.G.
 CHKD: M.C.R.