


0374_1327

KG3-213-022
213
10505 N

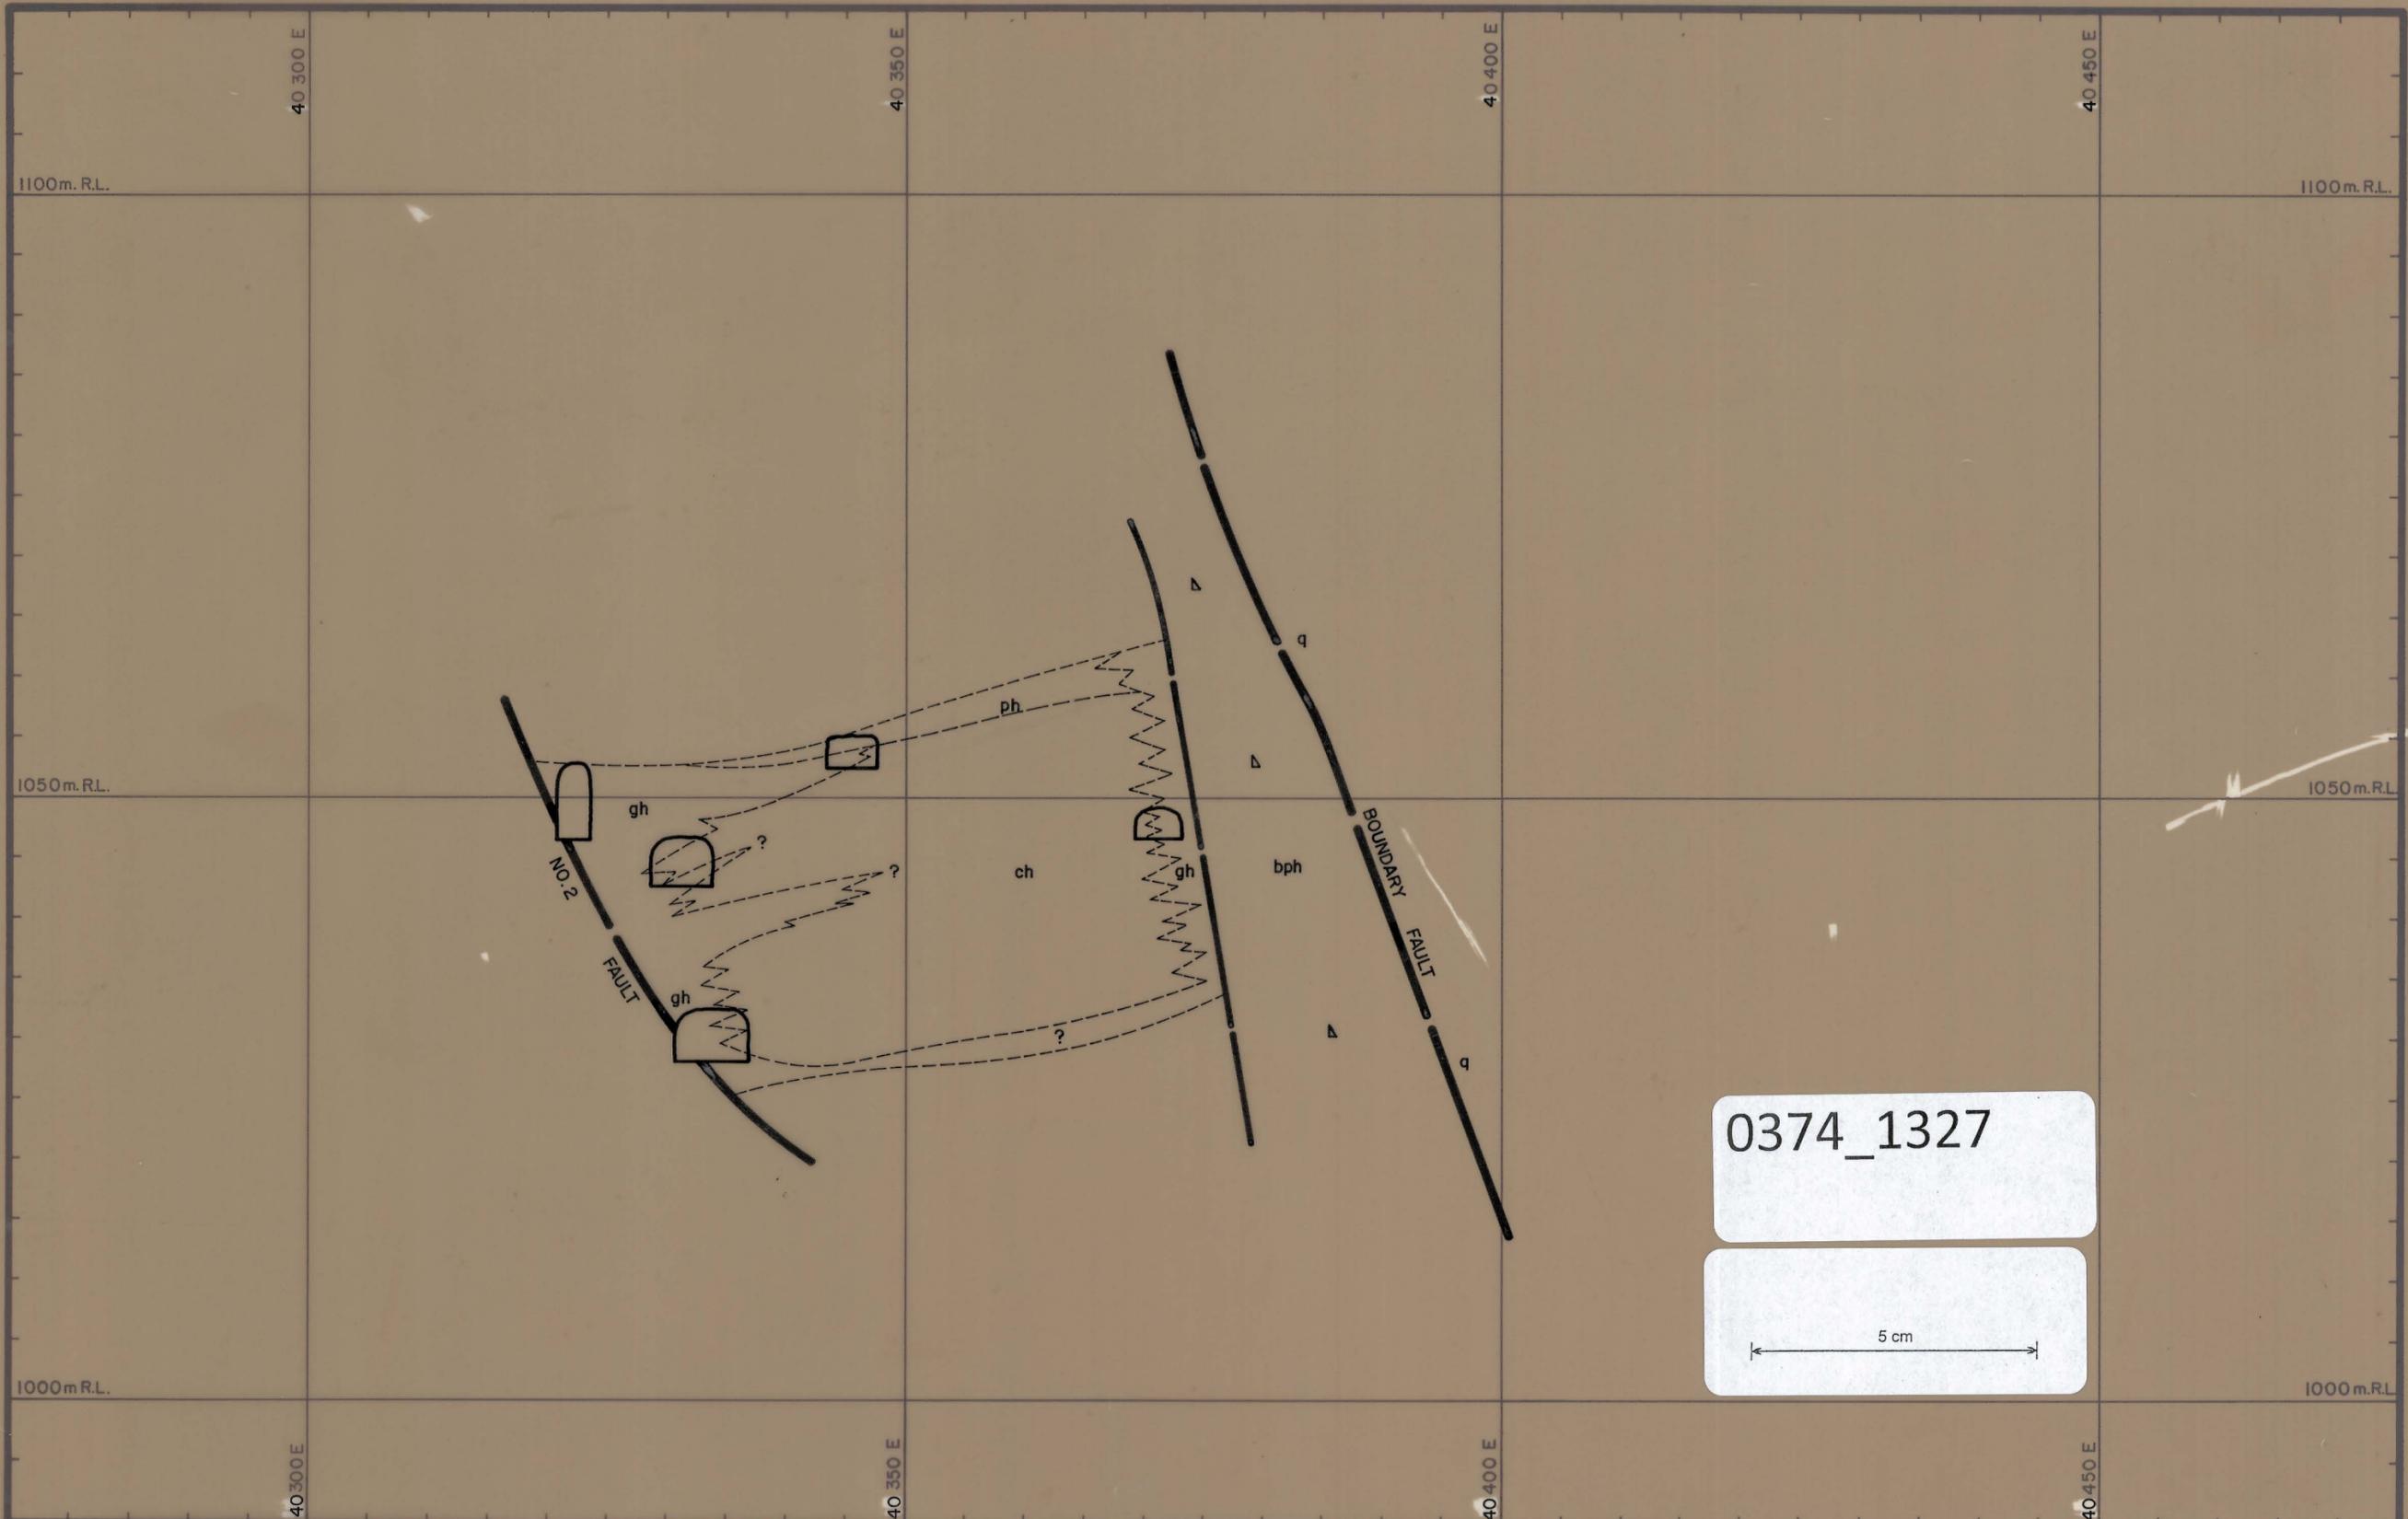

0374_1327

5 cm

LEGEND:

- | | | | |
|---|---|--|--|
| <input type="checkbox"/> uv Upper metovolcanics | <input type="checkbox"/> lv Lower metovolcanics | <input type="checkbox"/> q Quartzite | <input type="checkbox"/> Δ Δ Δ Δ Breccia |
| <input type="checkbox"/> bh Biotite hornfels | <input type="checkbox"/> pgh Pyroxene garnet hornfels | <input type="checkbox"/> ad Adamellite | <input type="checkbox"/> ——— Fault |
| <input type="checkbox"/> ph Pyroxene hornfels | <input type="checkbox"/> gh Garnet hornfels | <input type="checkbox"/> ap Aplite | <input type="checkbox"/> - - - - - Geological boundary |
| <input type="checkbox"/> ch Marble | <input type="checkbox"/> bfb Banded footwall beds | | |



DATE Sept 76
 GEOL: S.G.B.
 DWN: L.G.
 CHKD: M.C.R.

GEOPEKO LIMITED
 KING ISLAND
 Scale: 1:500
 KG3-213-022
 BOLD HEAD OREBODY
 A Lens
 CROSS-SECTION IO 505 N