


0374_1333

493-213-028
213 10535N

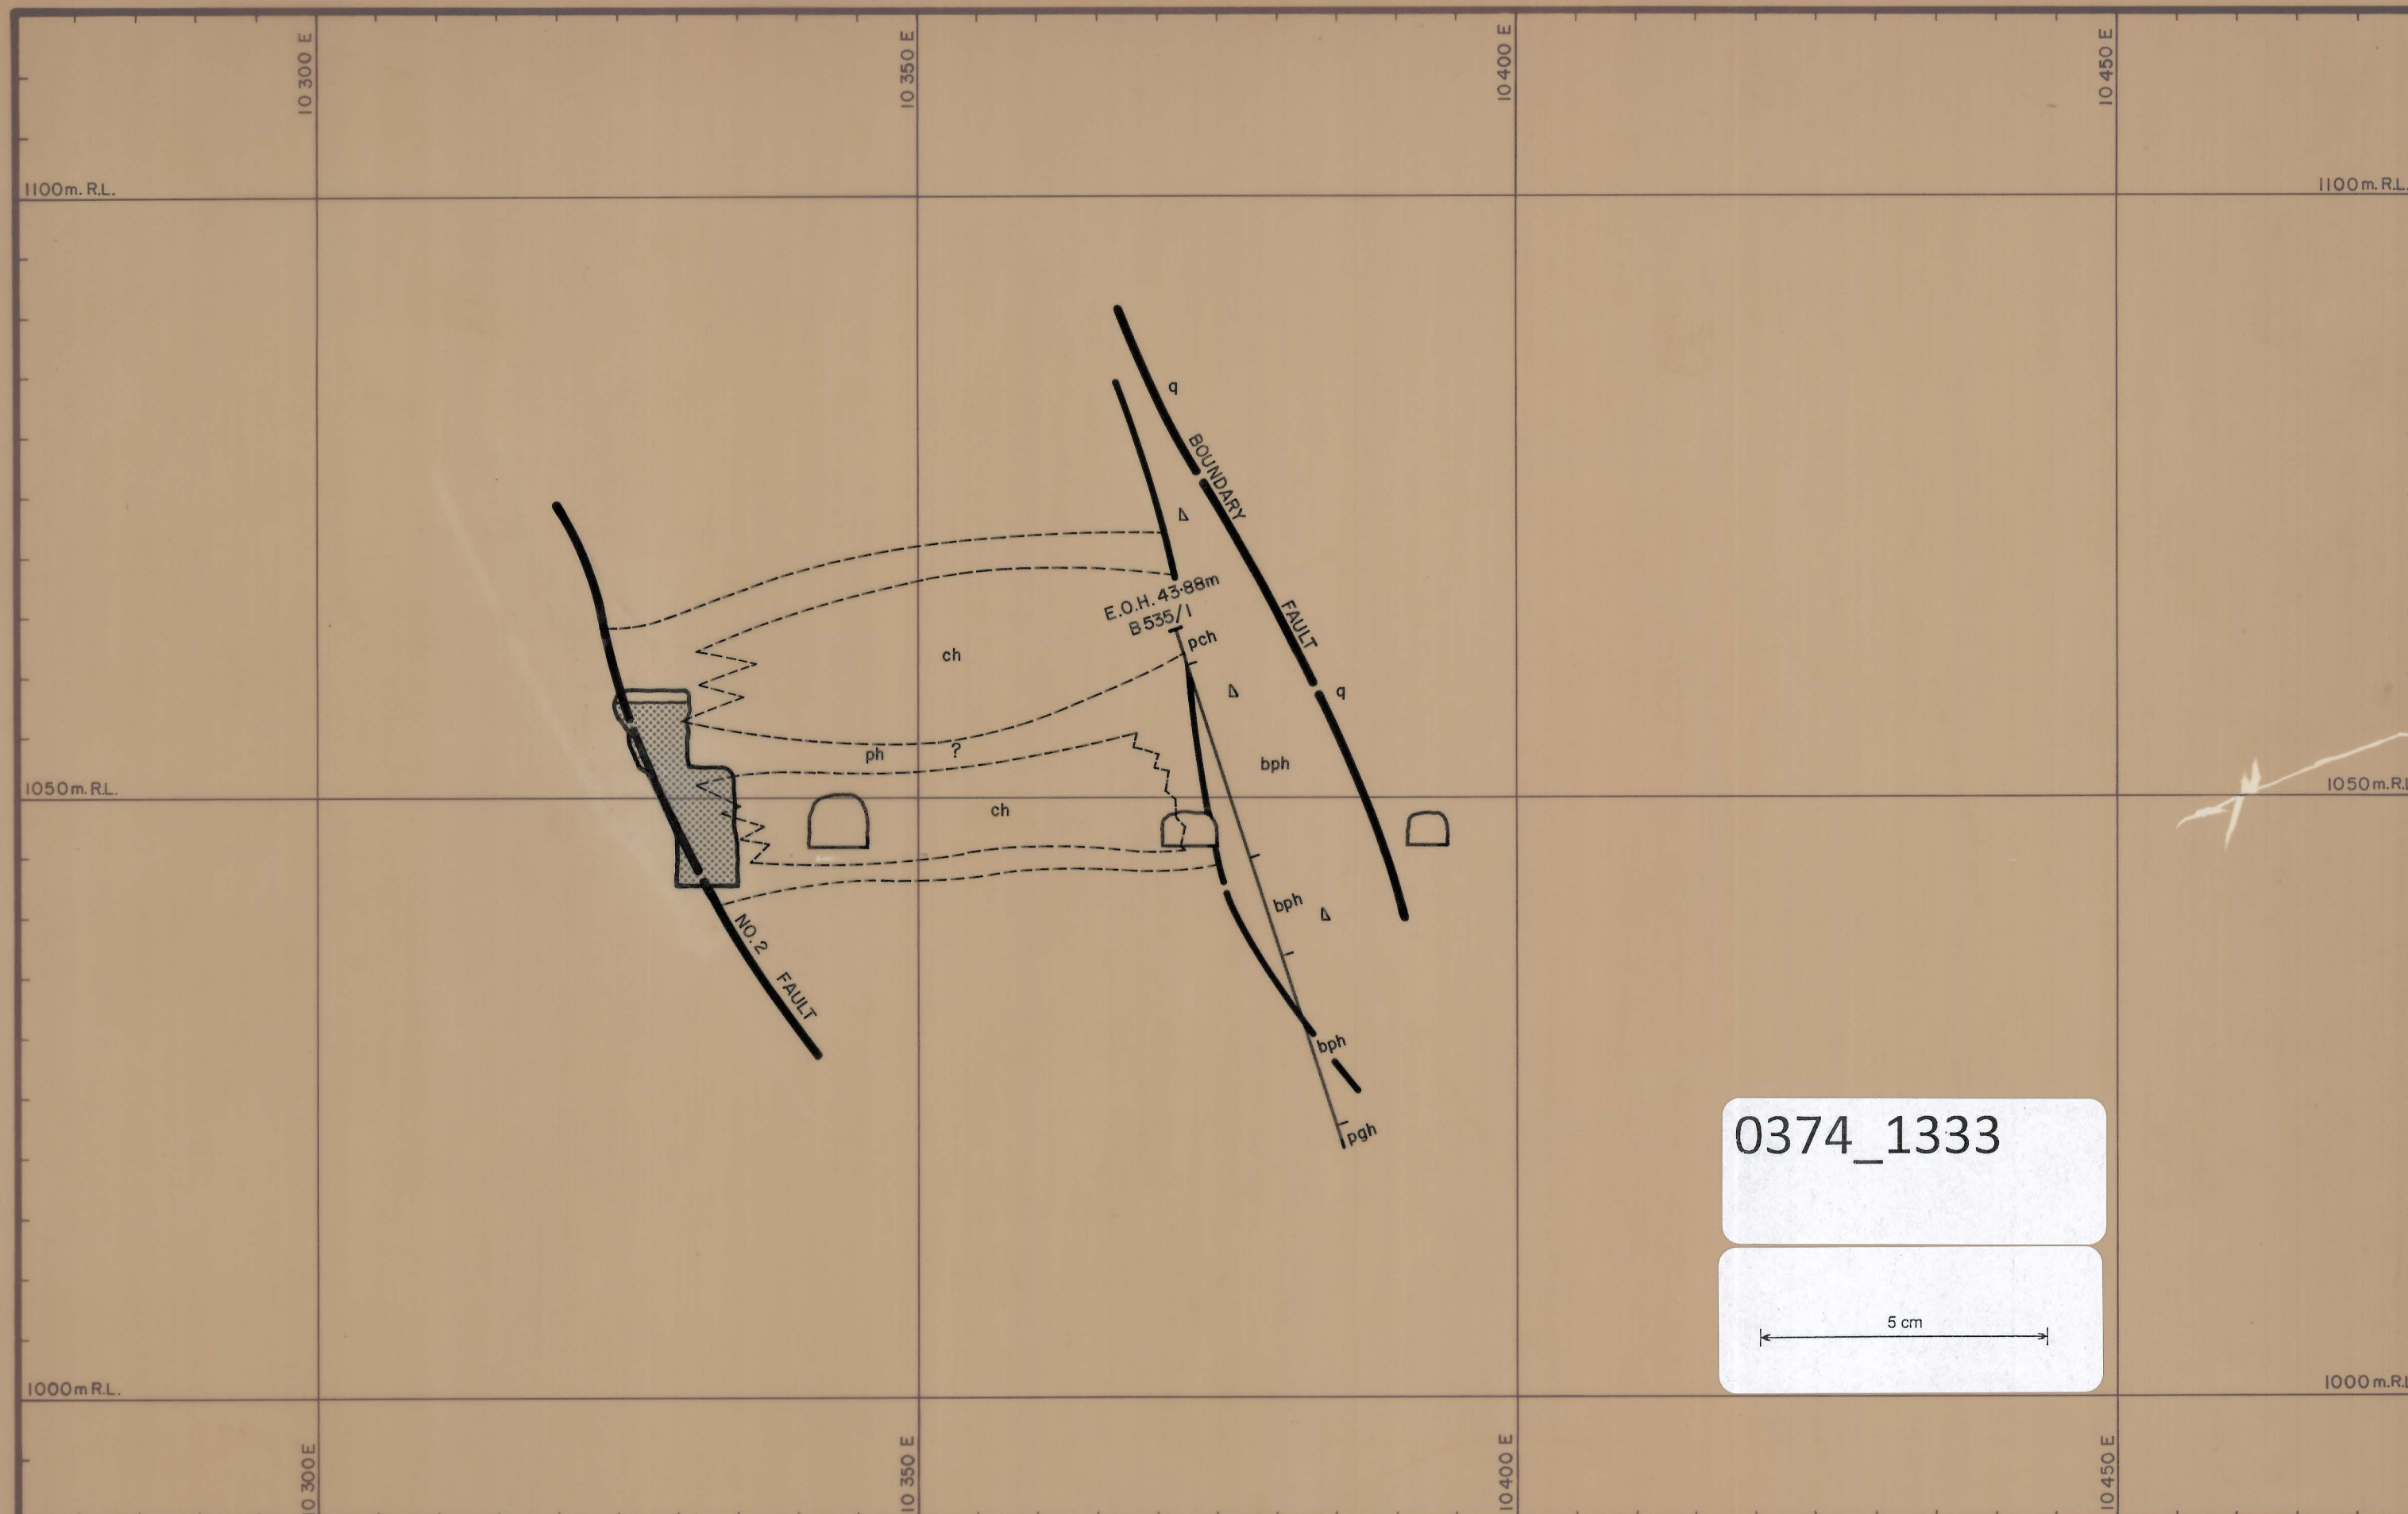

0374_1333

5 cm

LEGEND:

uv Upper metovolcanics
bh Biotite hornfels
ph Pyroxene hornfels
ch Marble

lv Lower metovolcanics
pgh Pyroxene garnet hornfels
gh Garnet hornfels
bfb Banded footwall beds

q Quartzite
ad Adamellite
ap Aplite

Δ Δ Δ Δ Breccia
— Fault
----- Geological boundary



DATE: Jun 76
GEOL: S.G.B.
DWN: L.G.
CHKD: M.C.R.

GEOPEKO LIMITED
KING ISLAND

Scale: 1:500

KG3-213-028

BOLD HEAD OREBODY

A Lens

CROSS-SECTION 10 535 N