


0374_1334

K93-213-029
213 10540 N

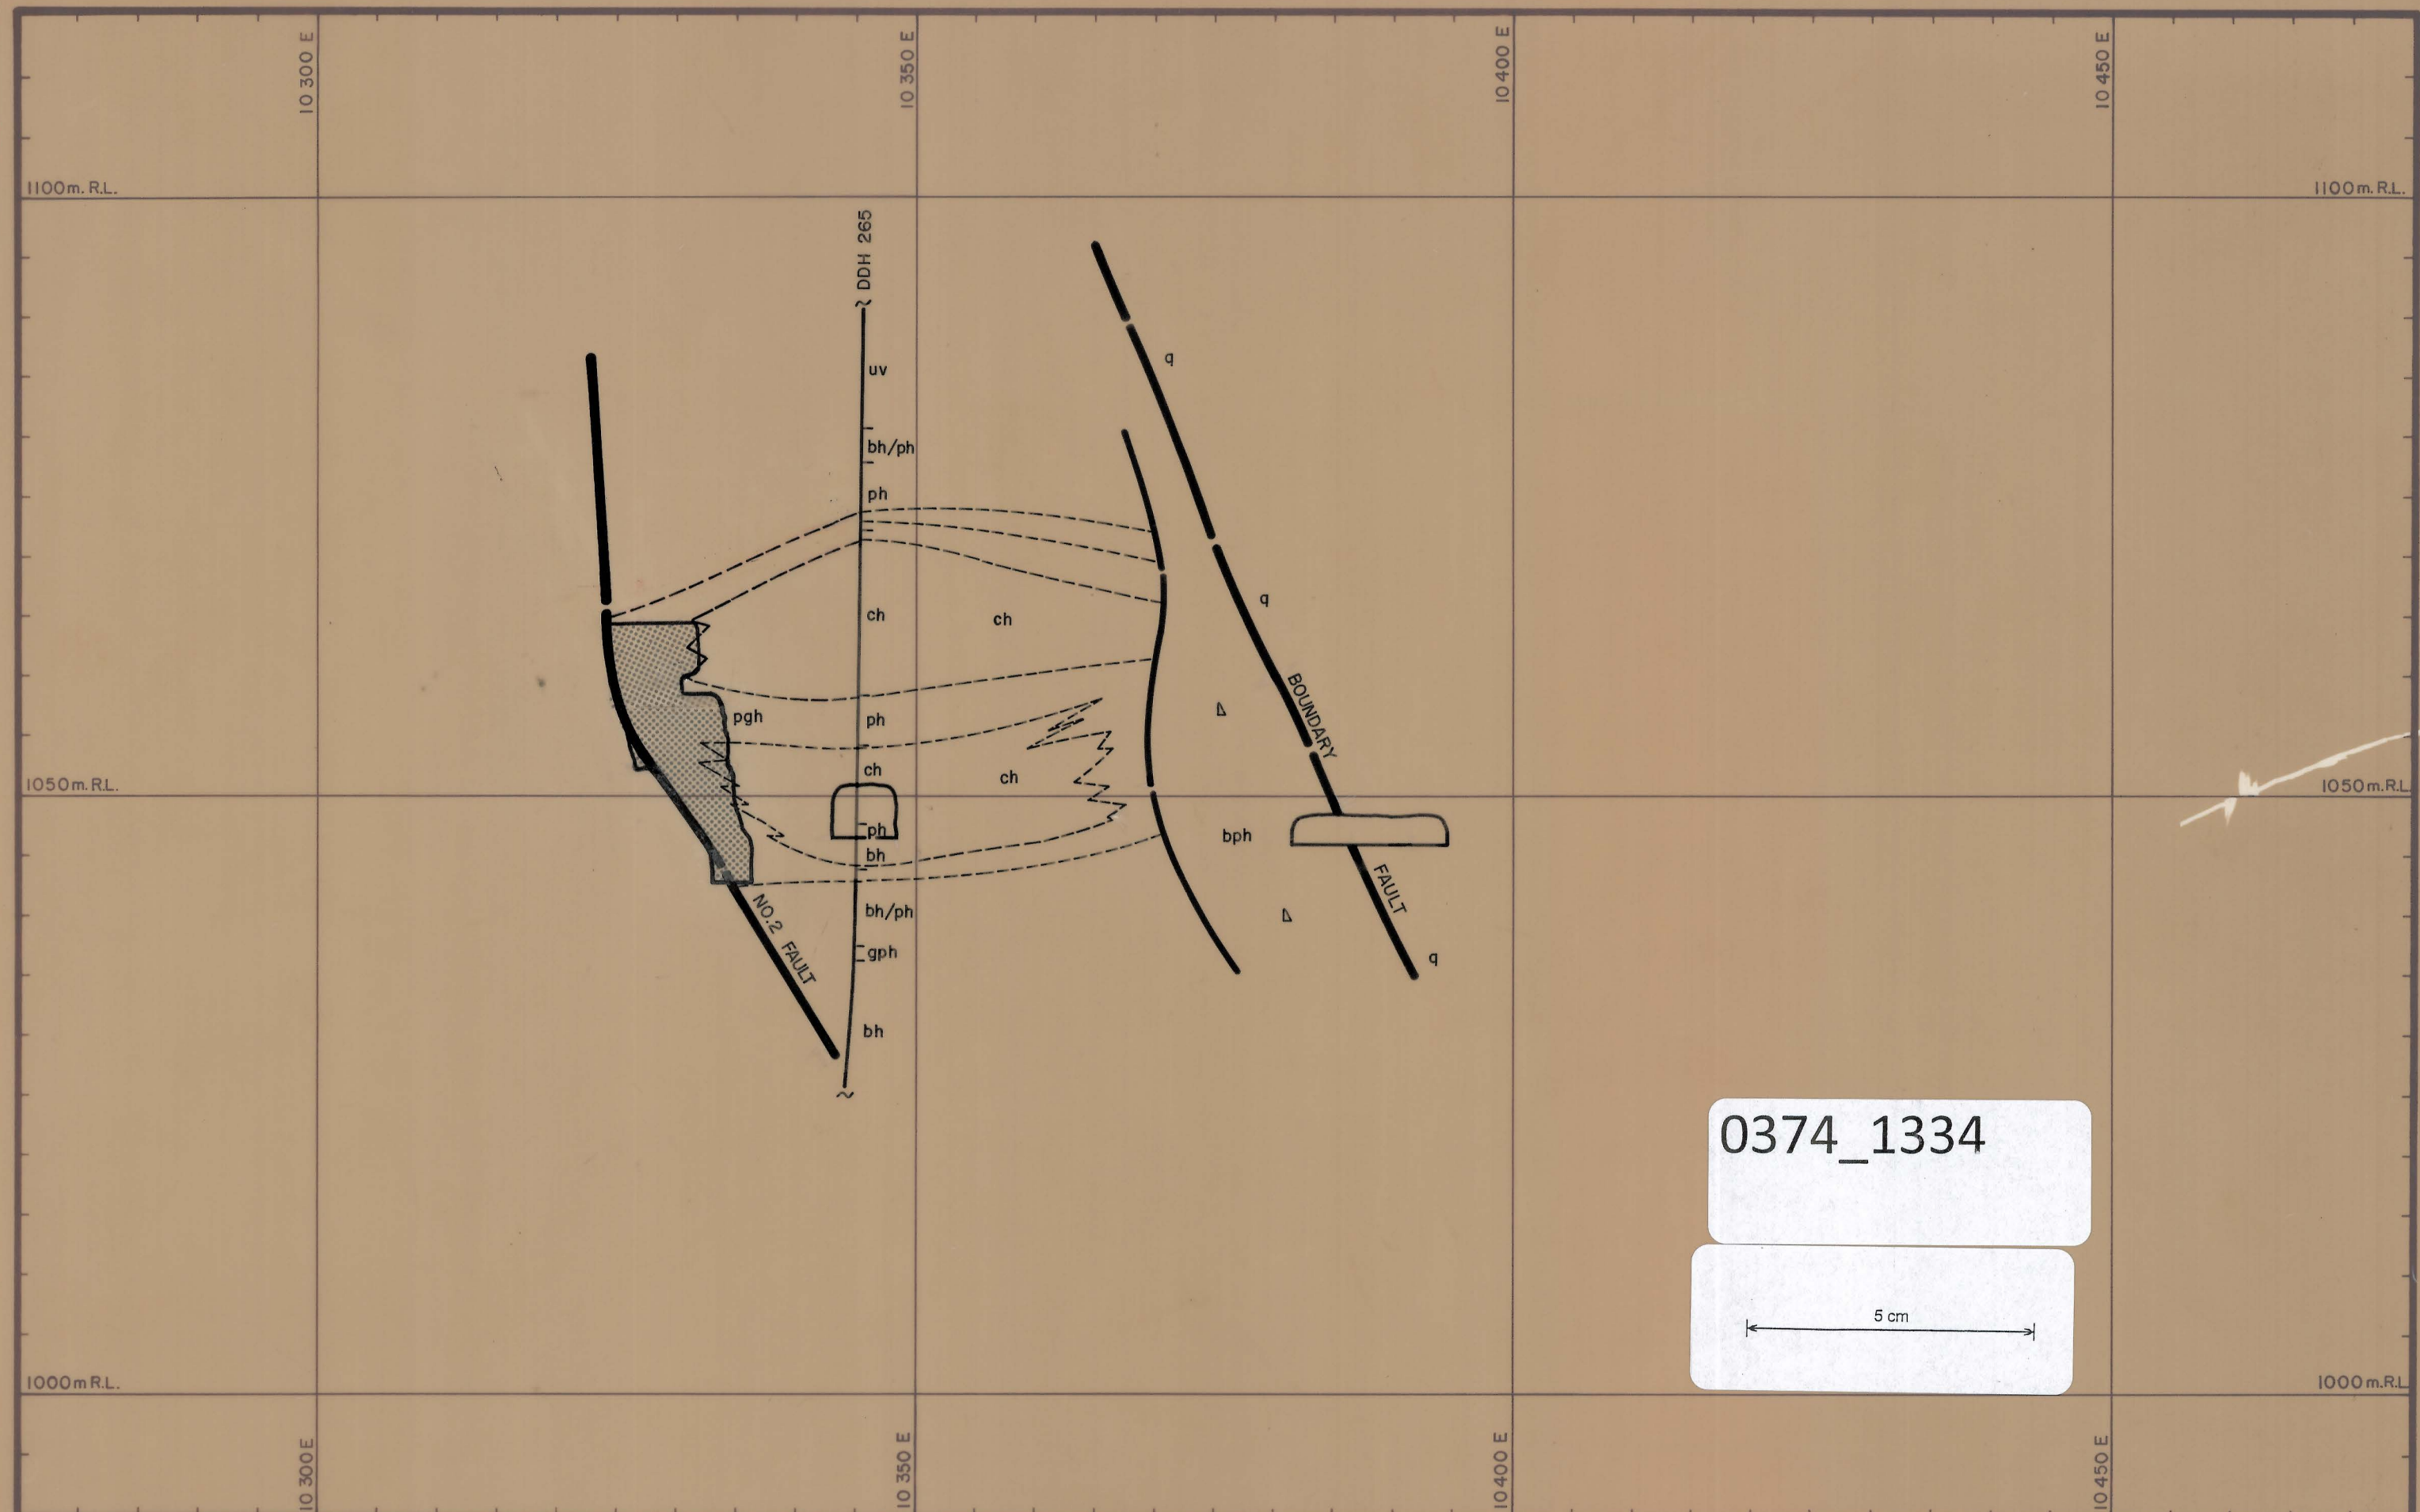

0374_1334

5 cm

LEGEND:

- uv Upper metavolcanics
- bh Biotite hornfels
- ph Pyroxene hornfels
- ch Marble

- lv Lower metavolcanics
- pgh Pyroxene garnet hornfels
- gh Garnet hornfels
- bfb Banded footwall beds

- q Quartzite
- ad Adamellite
- ap Aplite

- Δ Δ Δ Δ Breccia
- Fault
- - - - - Geological boundary



DATE: Jun 76
GEOL: S.G.B.
DWN: L. G.
CHKD: M.C.R.

GEOPEKO LIMITED
KING ISLAND

Scale: 1:500

KG3-213-029

BOLD HEAD OREBODY

A Lens

CROSS- SECTION 10 540 N