


K93-213-031
213 10550 N

0374-1337

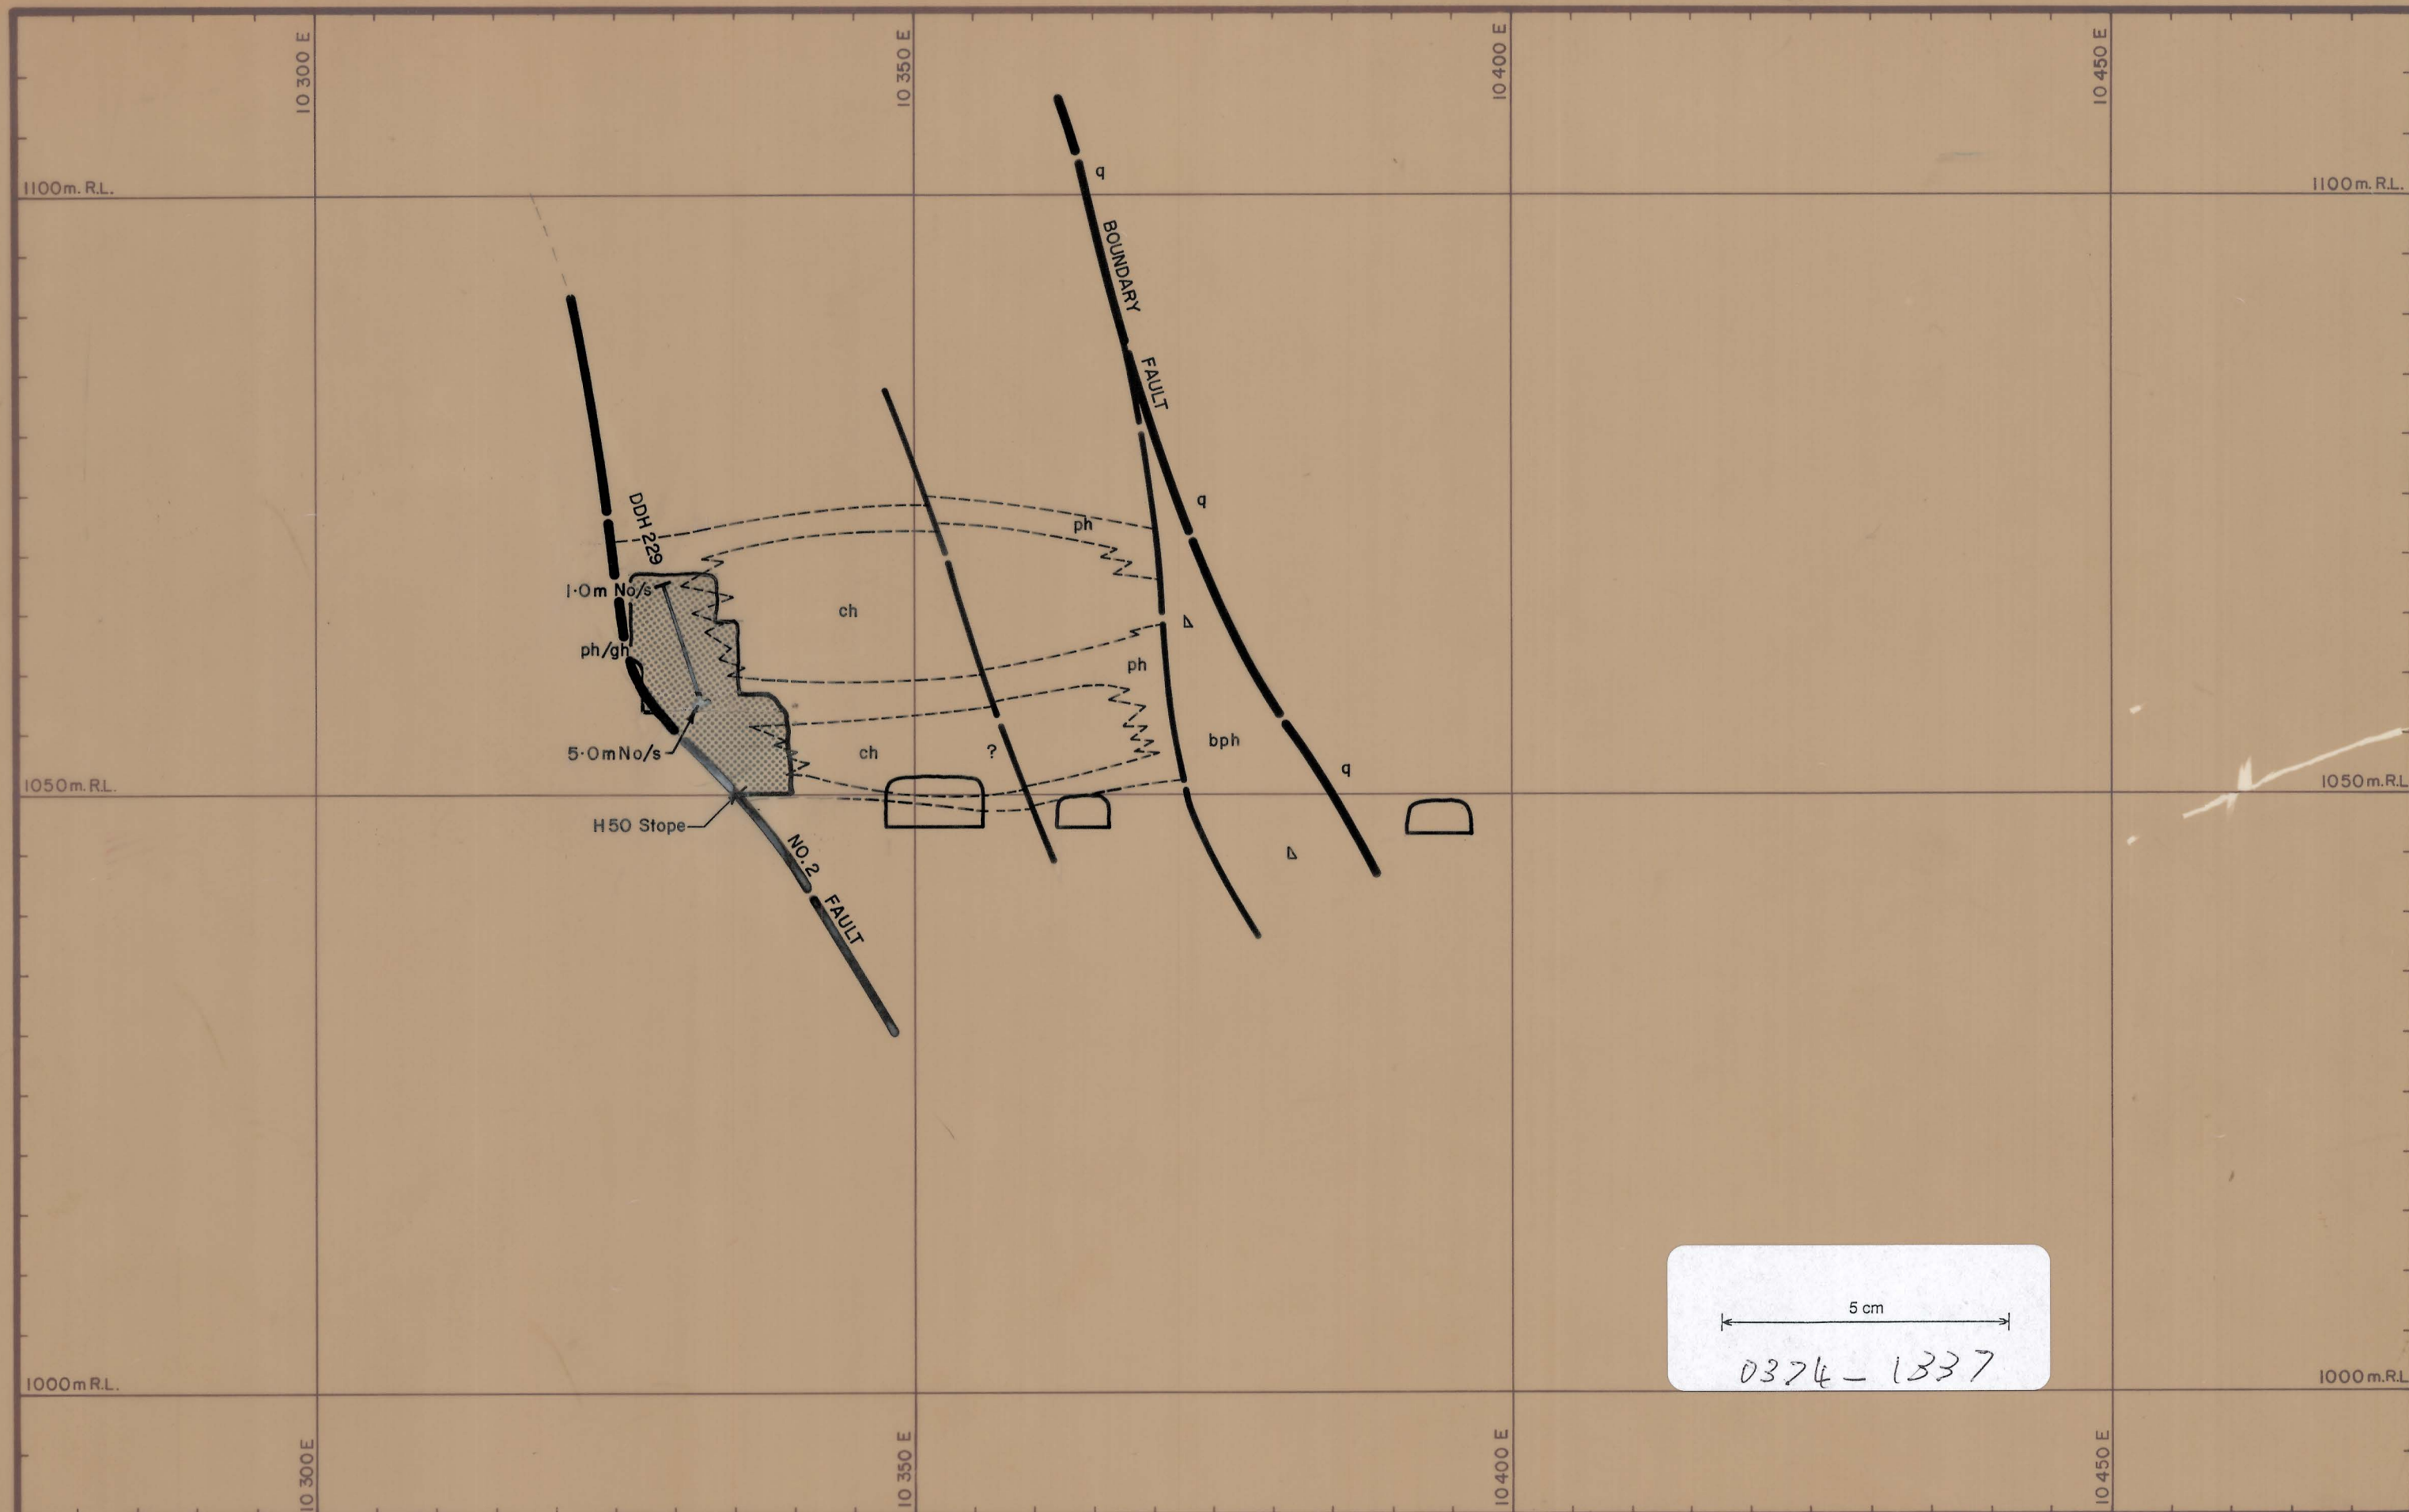

LEGEND:

uv Upper metavolcanics
bh Biotite hornfels
ph Pyroxene hornfels
ch Marble

lv Lower metavolcanics
pgh Pyroxene garnet hornfels
gh Garnet hornfels
bfb Banded footwall beds

q Quartzite
ad Adamellite
ap Aplite

Δ Δ Δ Δ Breccia
— Fault
- - - Geological boundary



DATE: Jun 76
GEOL: S.G.B.
DWN: L.G.
CHKD: M.C.R.

GEOPEKO LIMITED
KING ISLAND

Scale: 1:500

KG3-213-031

BOLD HEAD OREBODY

A Lens

CROSS- SECTION 10 550 N