


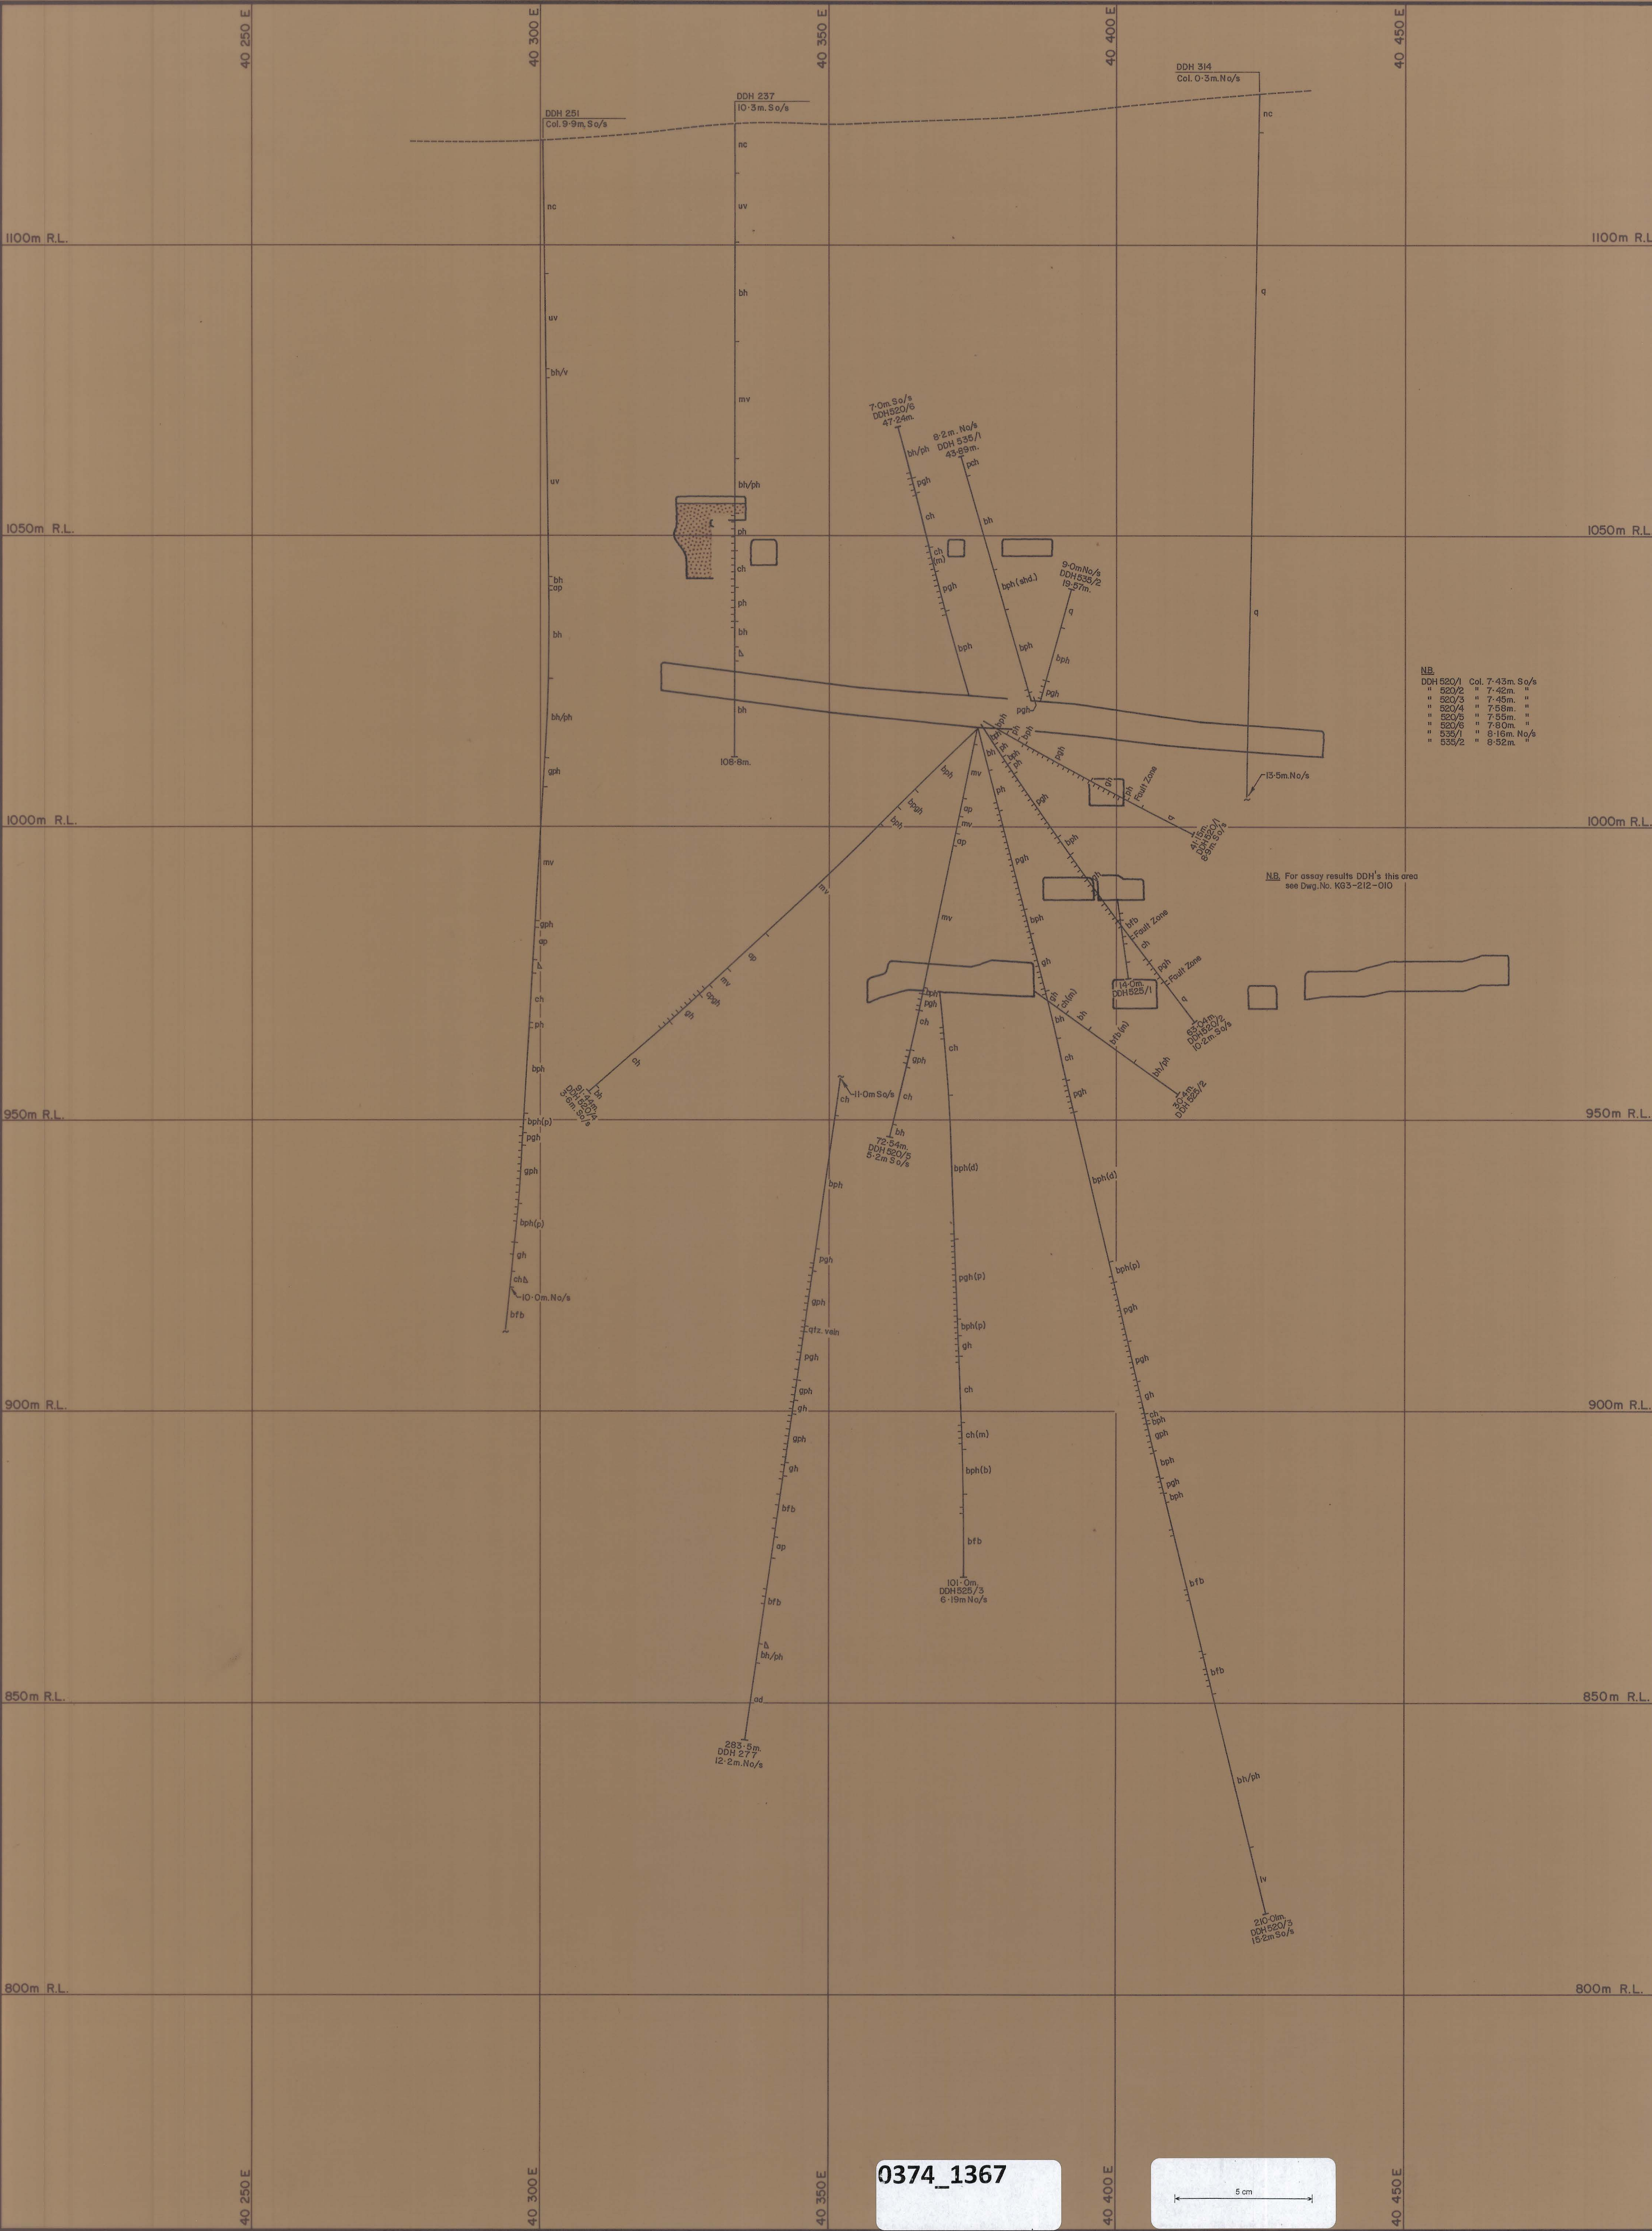

NB
DDH 520/1 Col. 7-43m. So/s
" 520/2 " 7-42m. "
" 520/3 " 7-45m. "
" 520/4 " 7-59m. "
" 520/5 " 7-55m. "
" 520/6 " 7-80m. "
" 535/1 " 8-16m. No/s
" 535/2 " 8-52m. "

NB. For assay results DDH's this area
see Dwg. No. K63-212-010

Legend:

uv	Upper metavolcanics	pgh	Pyroxene garnet hornfels	bph	Biotite pyroxene hornfels	nc	No core recovered
bh	Biotite hornfels	pgh(m)	Mineralized pgh (>0.30% WO ₃)	q	Quartzite	(m)	Mineralized
ph	Pyroxene hornfels	gh	Garnet skarn (>0.30% WO ₃)	ad	Adomellite	(b)	Banded
ch	Marble	bfb	Banded footwall beds	ap	Aplite	(p)	Padded
mv	Middle metavolcanics	bfb(m)	Mineralized bfb (>0.30% WO ₃)			(d)	Disturbed
						bb	Breccia

Fault, showing relative movement

Degree of uncertainty in Fault position

Assay results in % WO₃

Slope, showing area filled

Indicates collar location as being 1-7 metres North of section.

Indicates end of hole as being 2-1 metres South of section.

GEOPEKO LIMITED
KING ISLAND GROUP

SCALE: 1:500

No. K

BOLD HEAD OREBODY
MOLYBDENUM CROSS SECTION
10 525 N

DATE: _____
GEOLOGIST: _____
DRAWN: _____
CHECKED: _____