


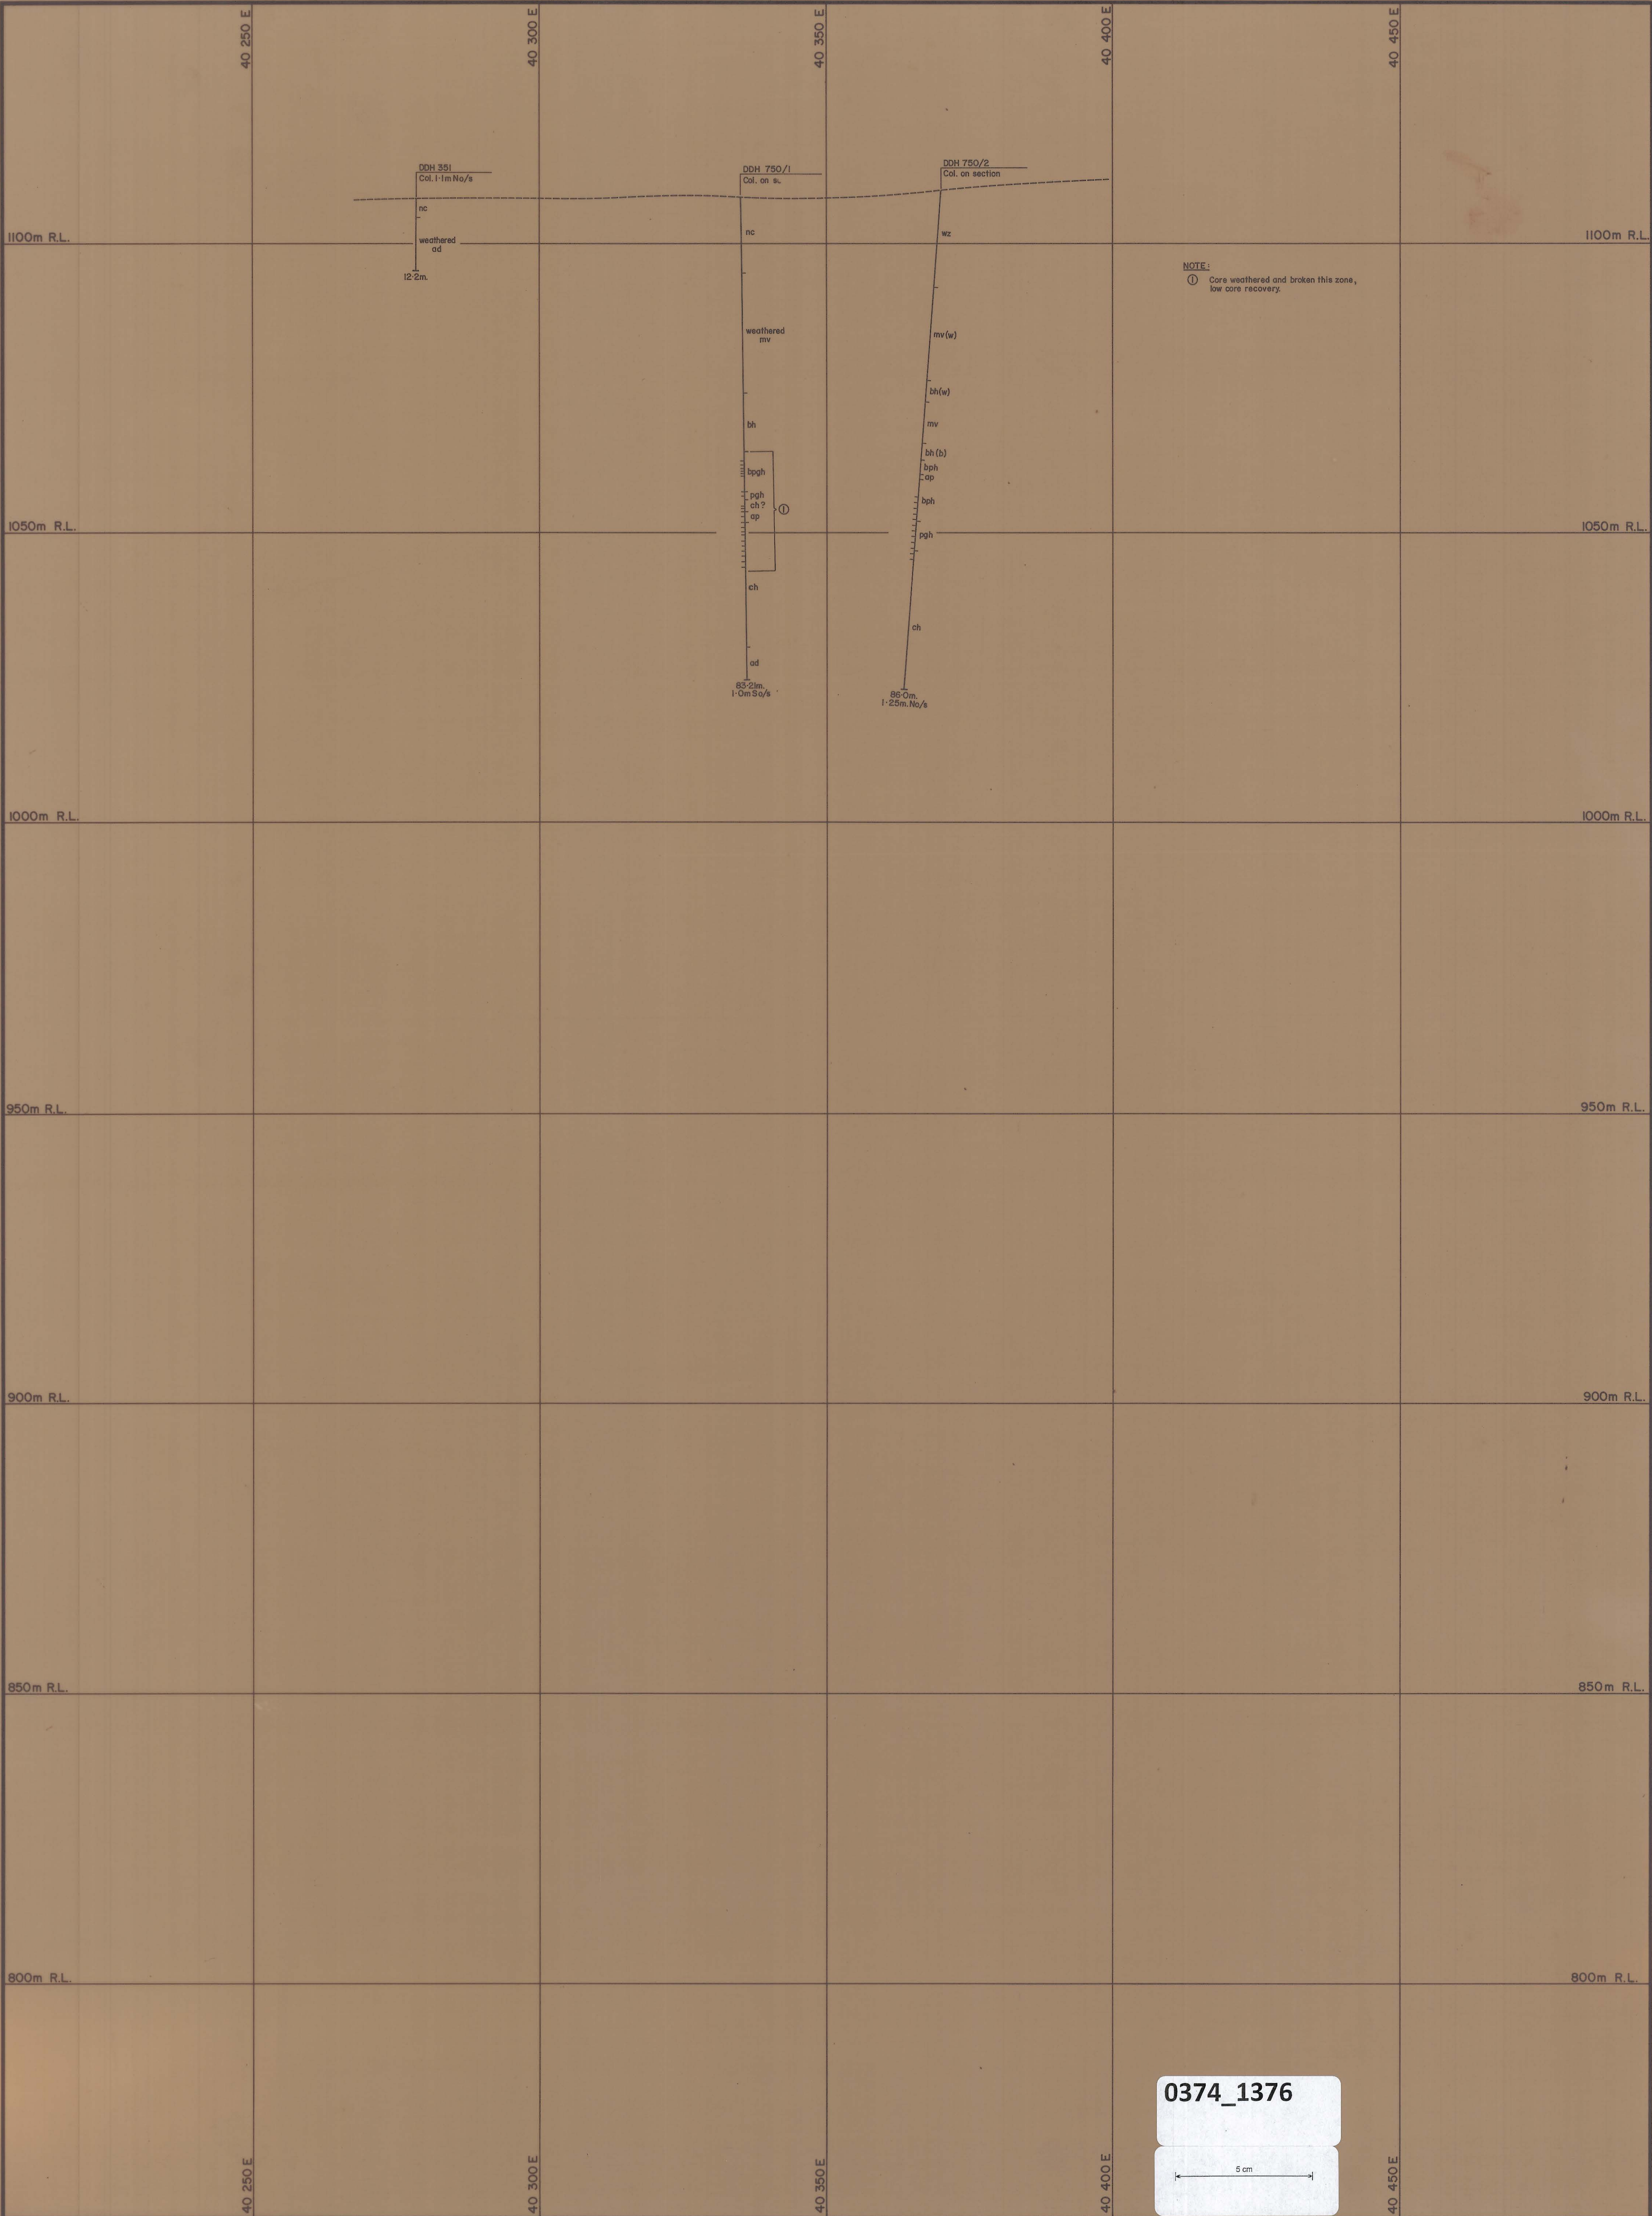

0374_1376

Legend:

uv	Upper metavolcanics	pgh	Pyroxene garnet hornfels	bph	Biotite pyroxene hornfels	nc	No core recovered
bh	Biotite hornfels	pgh(m)	Mineralized pgh (> 0.30% WO ₃)	q	Quartzite	(m)	Mineralized
ph	Pyroxene hornfels	gh	Garnet skarn (> 0.30% WO ₃)	ad	Adamellite	(b)	Banded
ch	Marble	bfb	Banded footwall beds	ap	Aplite	(p)	Podded
mv	Middle metavolcanics	bfb(m)	Mineralized bfb (> 0.30% WO ₃)			(d)	Disturbed
						b.b	Breccia

Fault, showing relative movement

Degree of uncertainty in Fault position

Assay results in % WO₃

Slope, showing area filled

DDH 123
Col. 1-7m No/s

Indicates collar location as being 1-7 metres North of section.

2-1m No/s

Indicates end of hole as being 2-1 metres South of section.

GEOPEKO LIMITED
KING ISLAND GROUP

SCALE: 1:500

No. K

BOLD HEAD OREBODY
MOLYBDENUM CROSS SECTION
10 750 N

DATE: _____
GEOLOGIST: _____
DRAWN: _____
CHECKED: _____