


KG3-213-008
213 10935 N

0374_1401

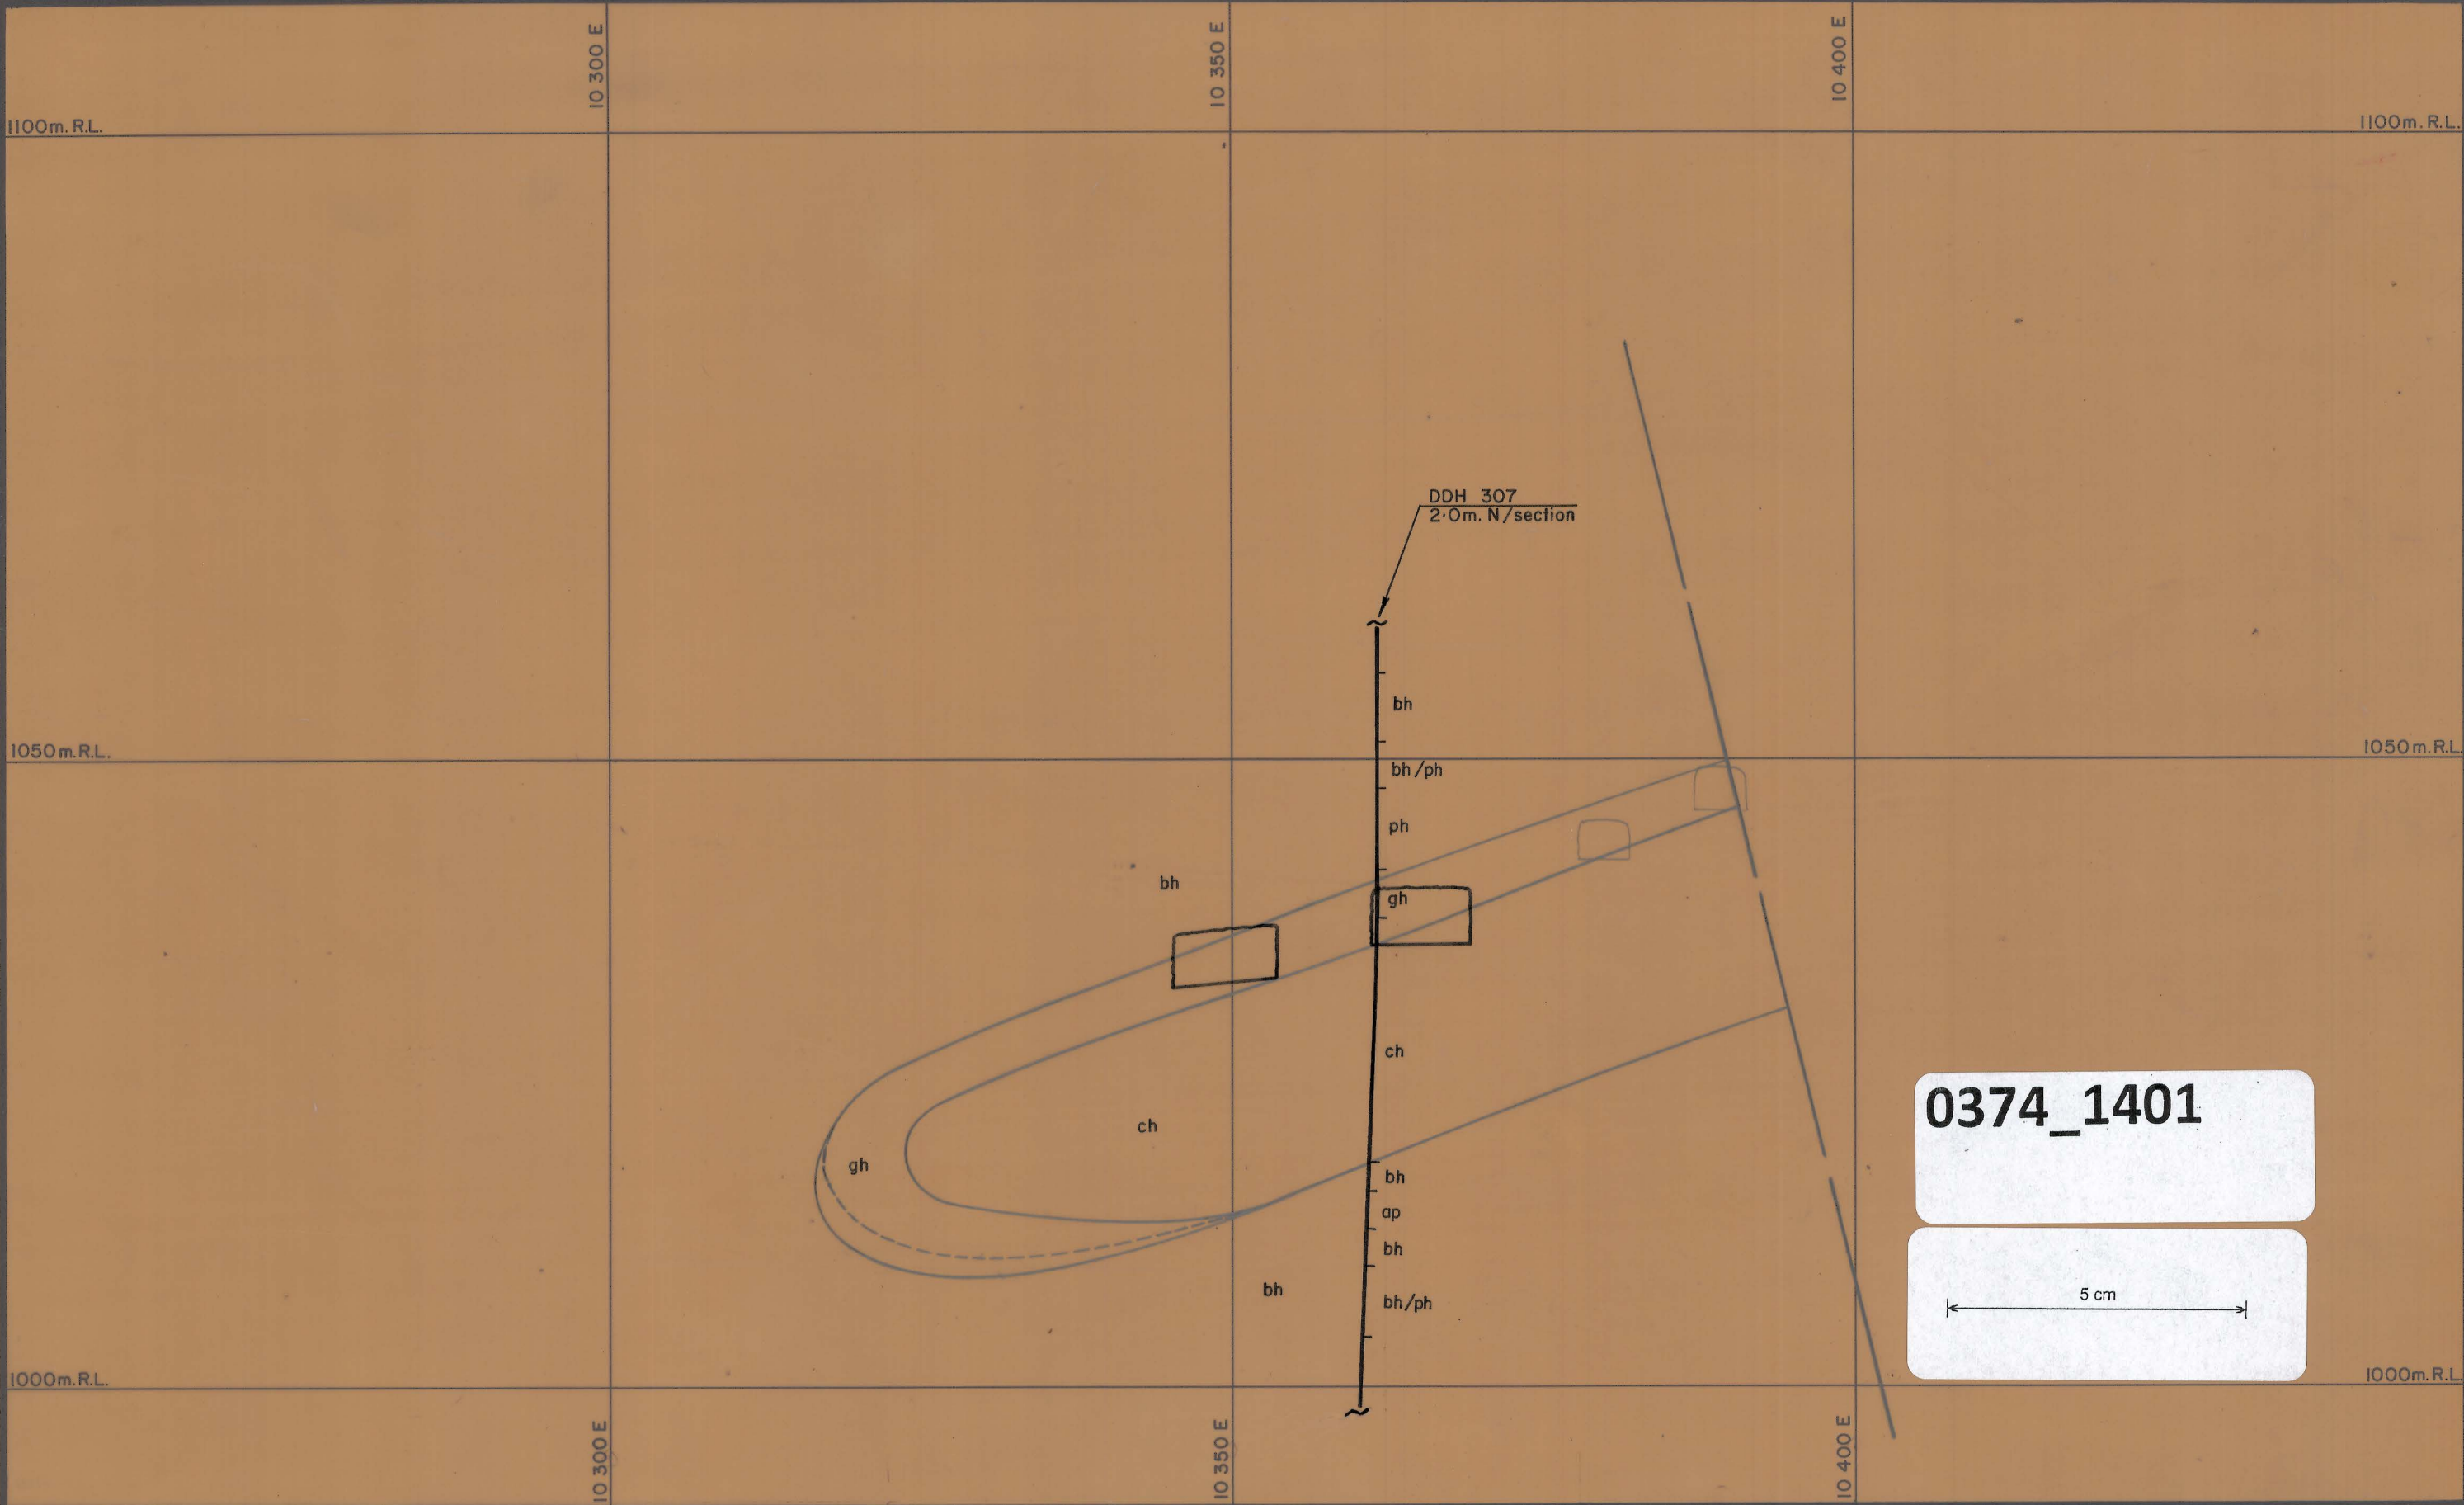

0374_1401

5 cm

LEGEND:

- bh Biotite hornfels
- ch Marble
- gh Garnet skarn

- ph/bh Pyroxene hornfels/biotite hornfels
- ph Pyroxene hornfels
- q Quartzite

- Fault
- Geology boundary
- Ore boundary



DATE: DEC, 1974
GEOLOGIST: S.G.B.
DRAWN: R.F.
CHECKED: M.C.R.

GEOPEKO LIMITED
KING ISLAND GROUP

SCALE: 1:500

No. KG3-213-008

BOLD HEAD OREBODY
A Lens
CROSS-SECTION 10 435 N