


KG3-213-010
213 10445 N

0374_1403

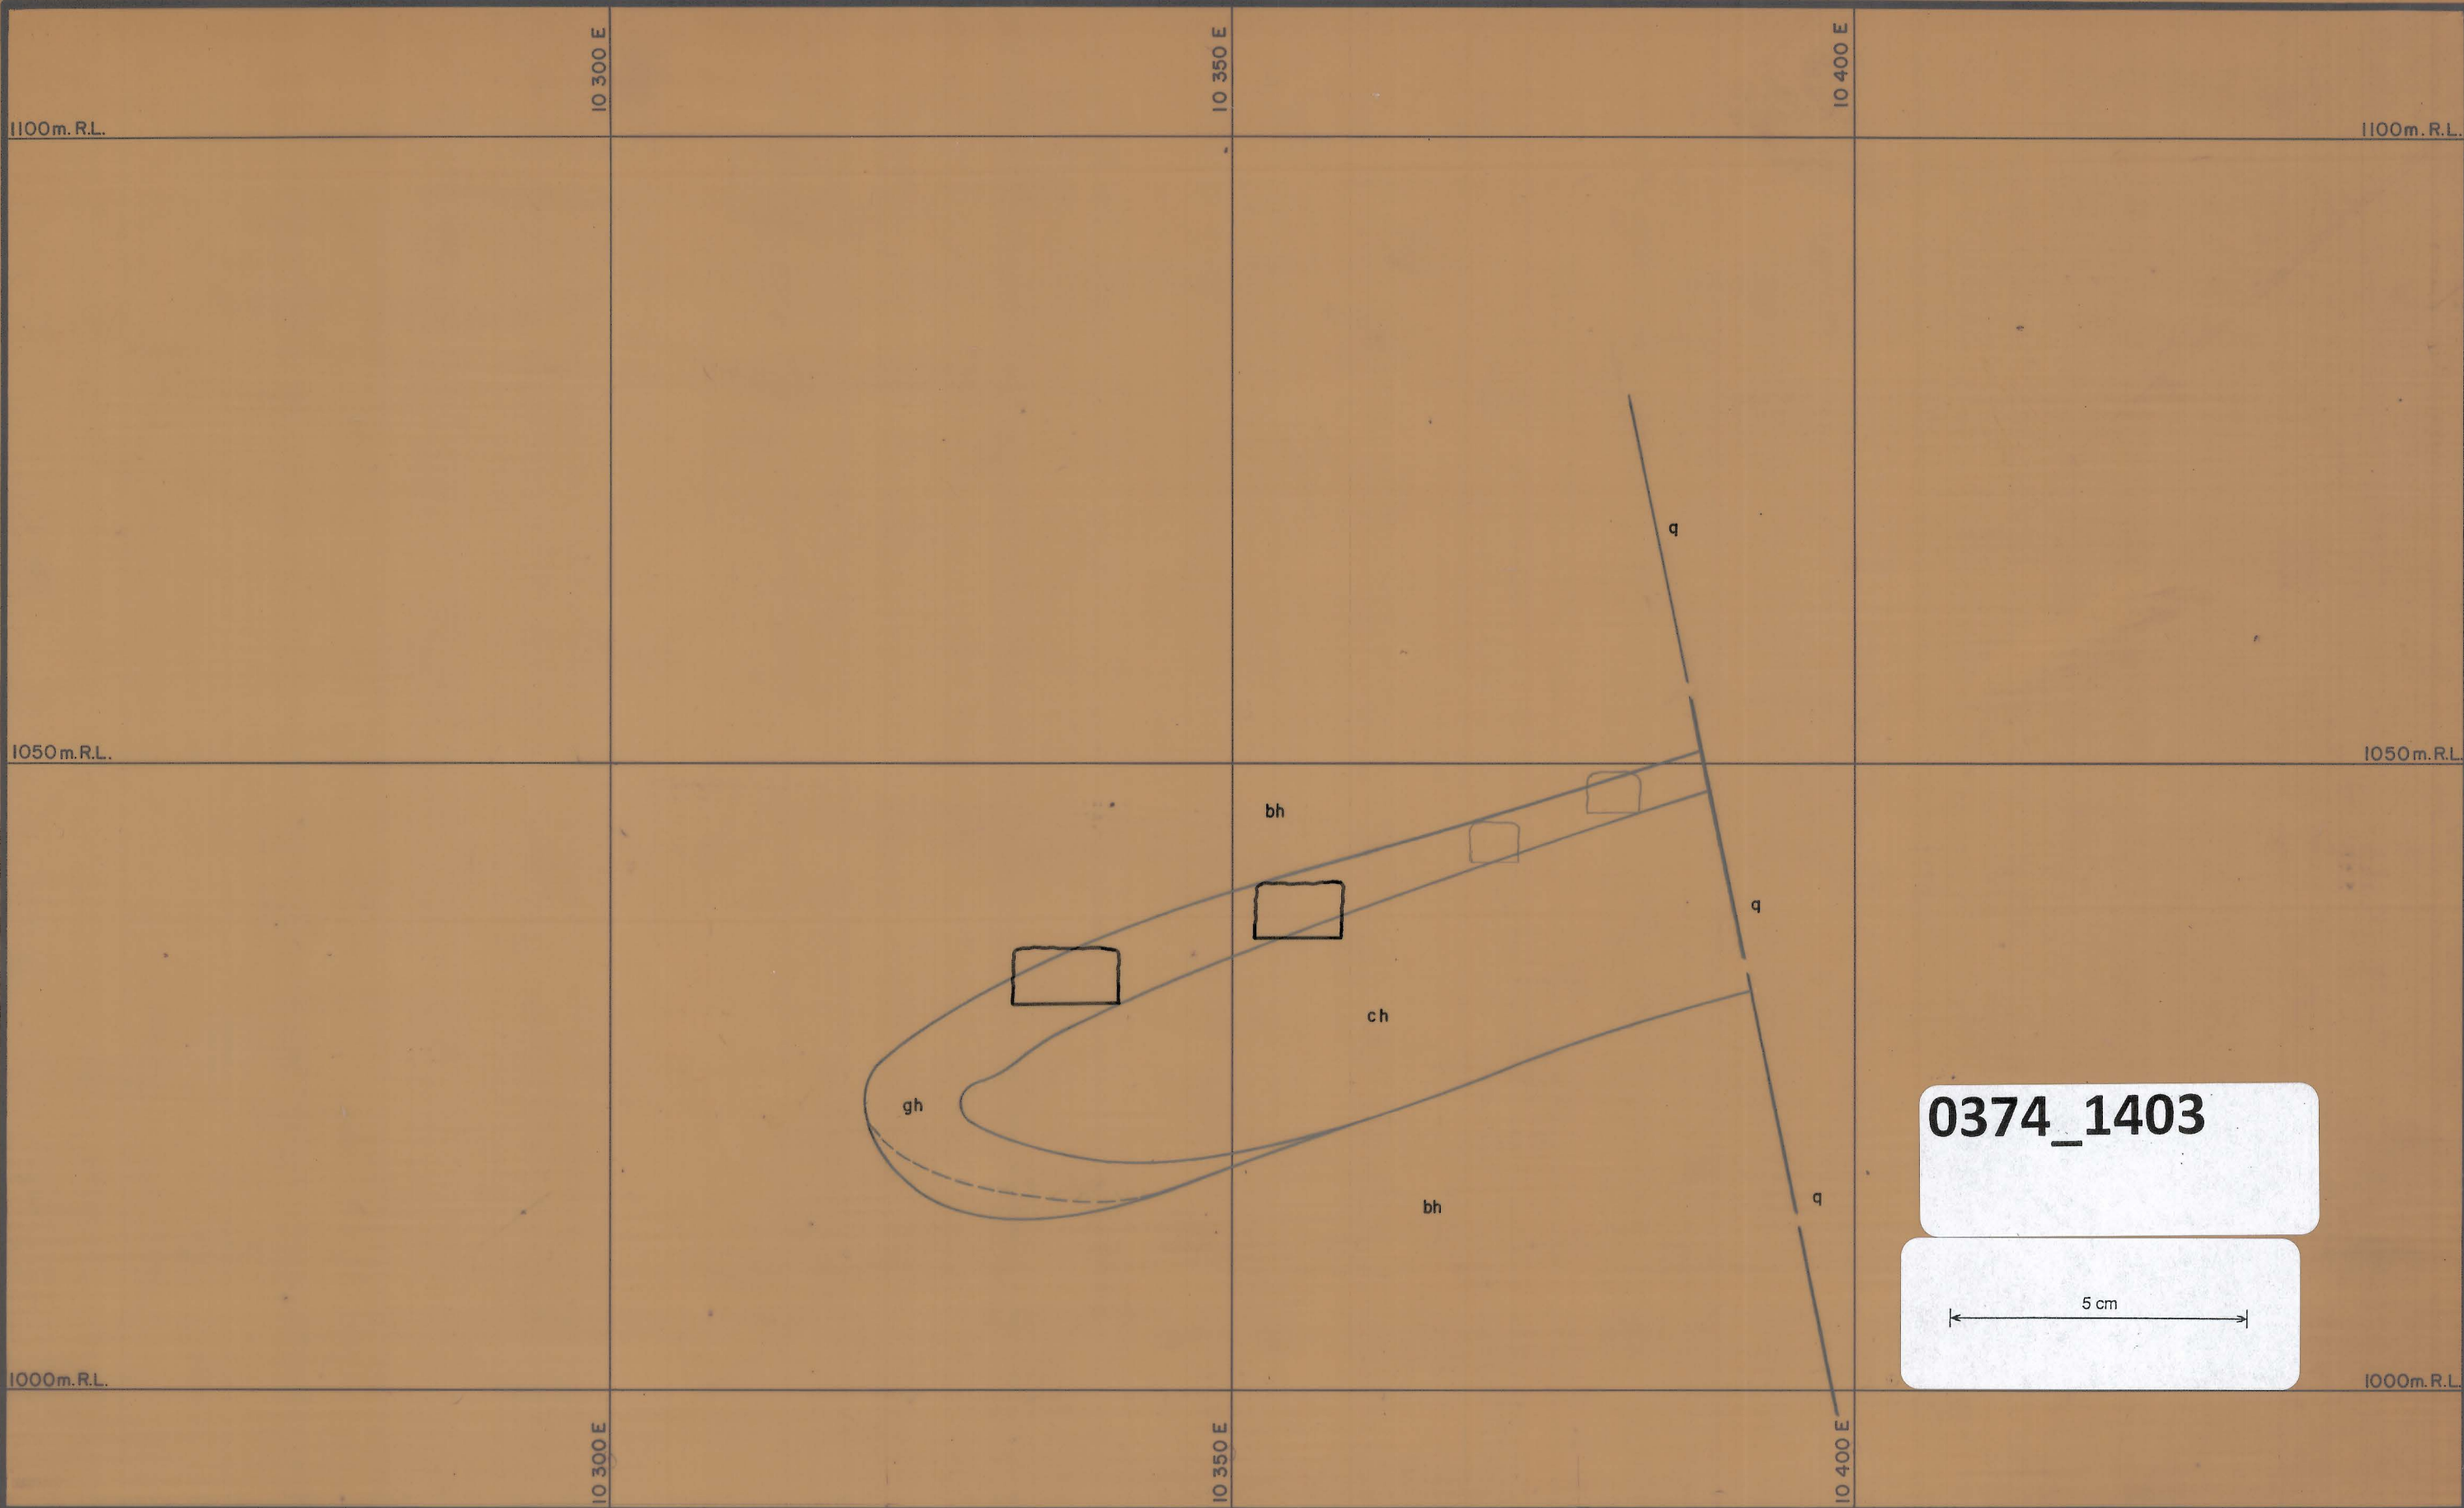

0374_1403

5 cm

LEGEND:

- bh** Biotite hornfels
ch Marble
gh Garnet skarn

- ph/bh** Pyroxene hornfels/biotite hornfels
ph Pyroxene hornfels
q Quartzite

- Fault
--- Geology boundary
---- Ore boundary



DATE: DEC, 1974
GEOLOGIST: S.G.B.
DRAWN: R.F.
CHECKED: M.C.R.

GEOPEKO LIMITED
KING ISLAND GROUP

SCALE: 1:500

No. KG3-213-010

BOLD HEAD OREBODY
A Lens

CROSS-SECTION IO 445 N