


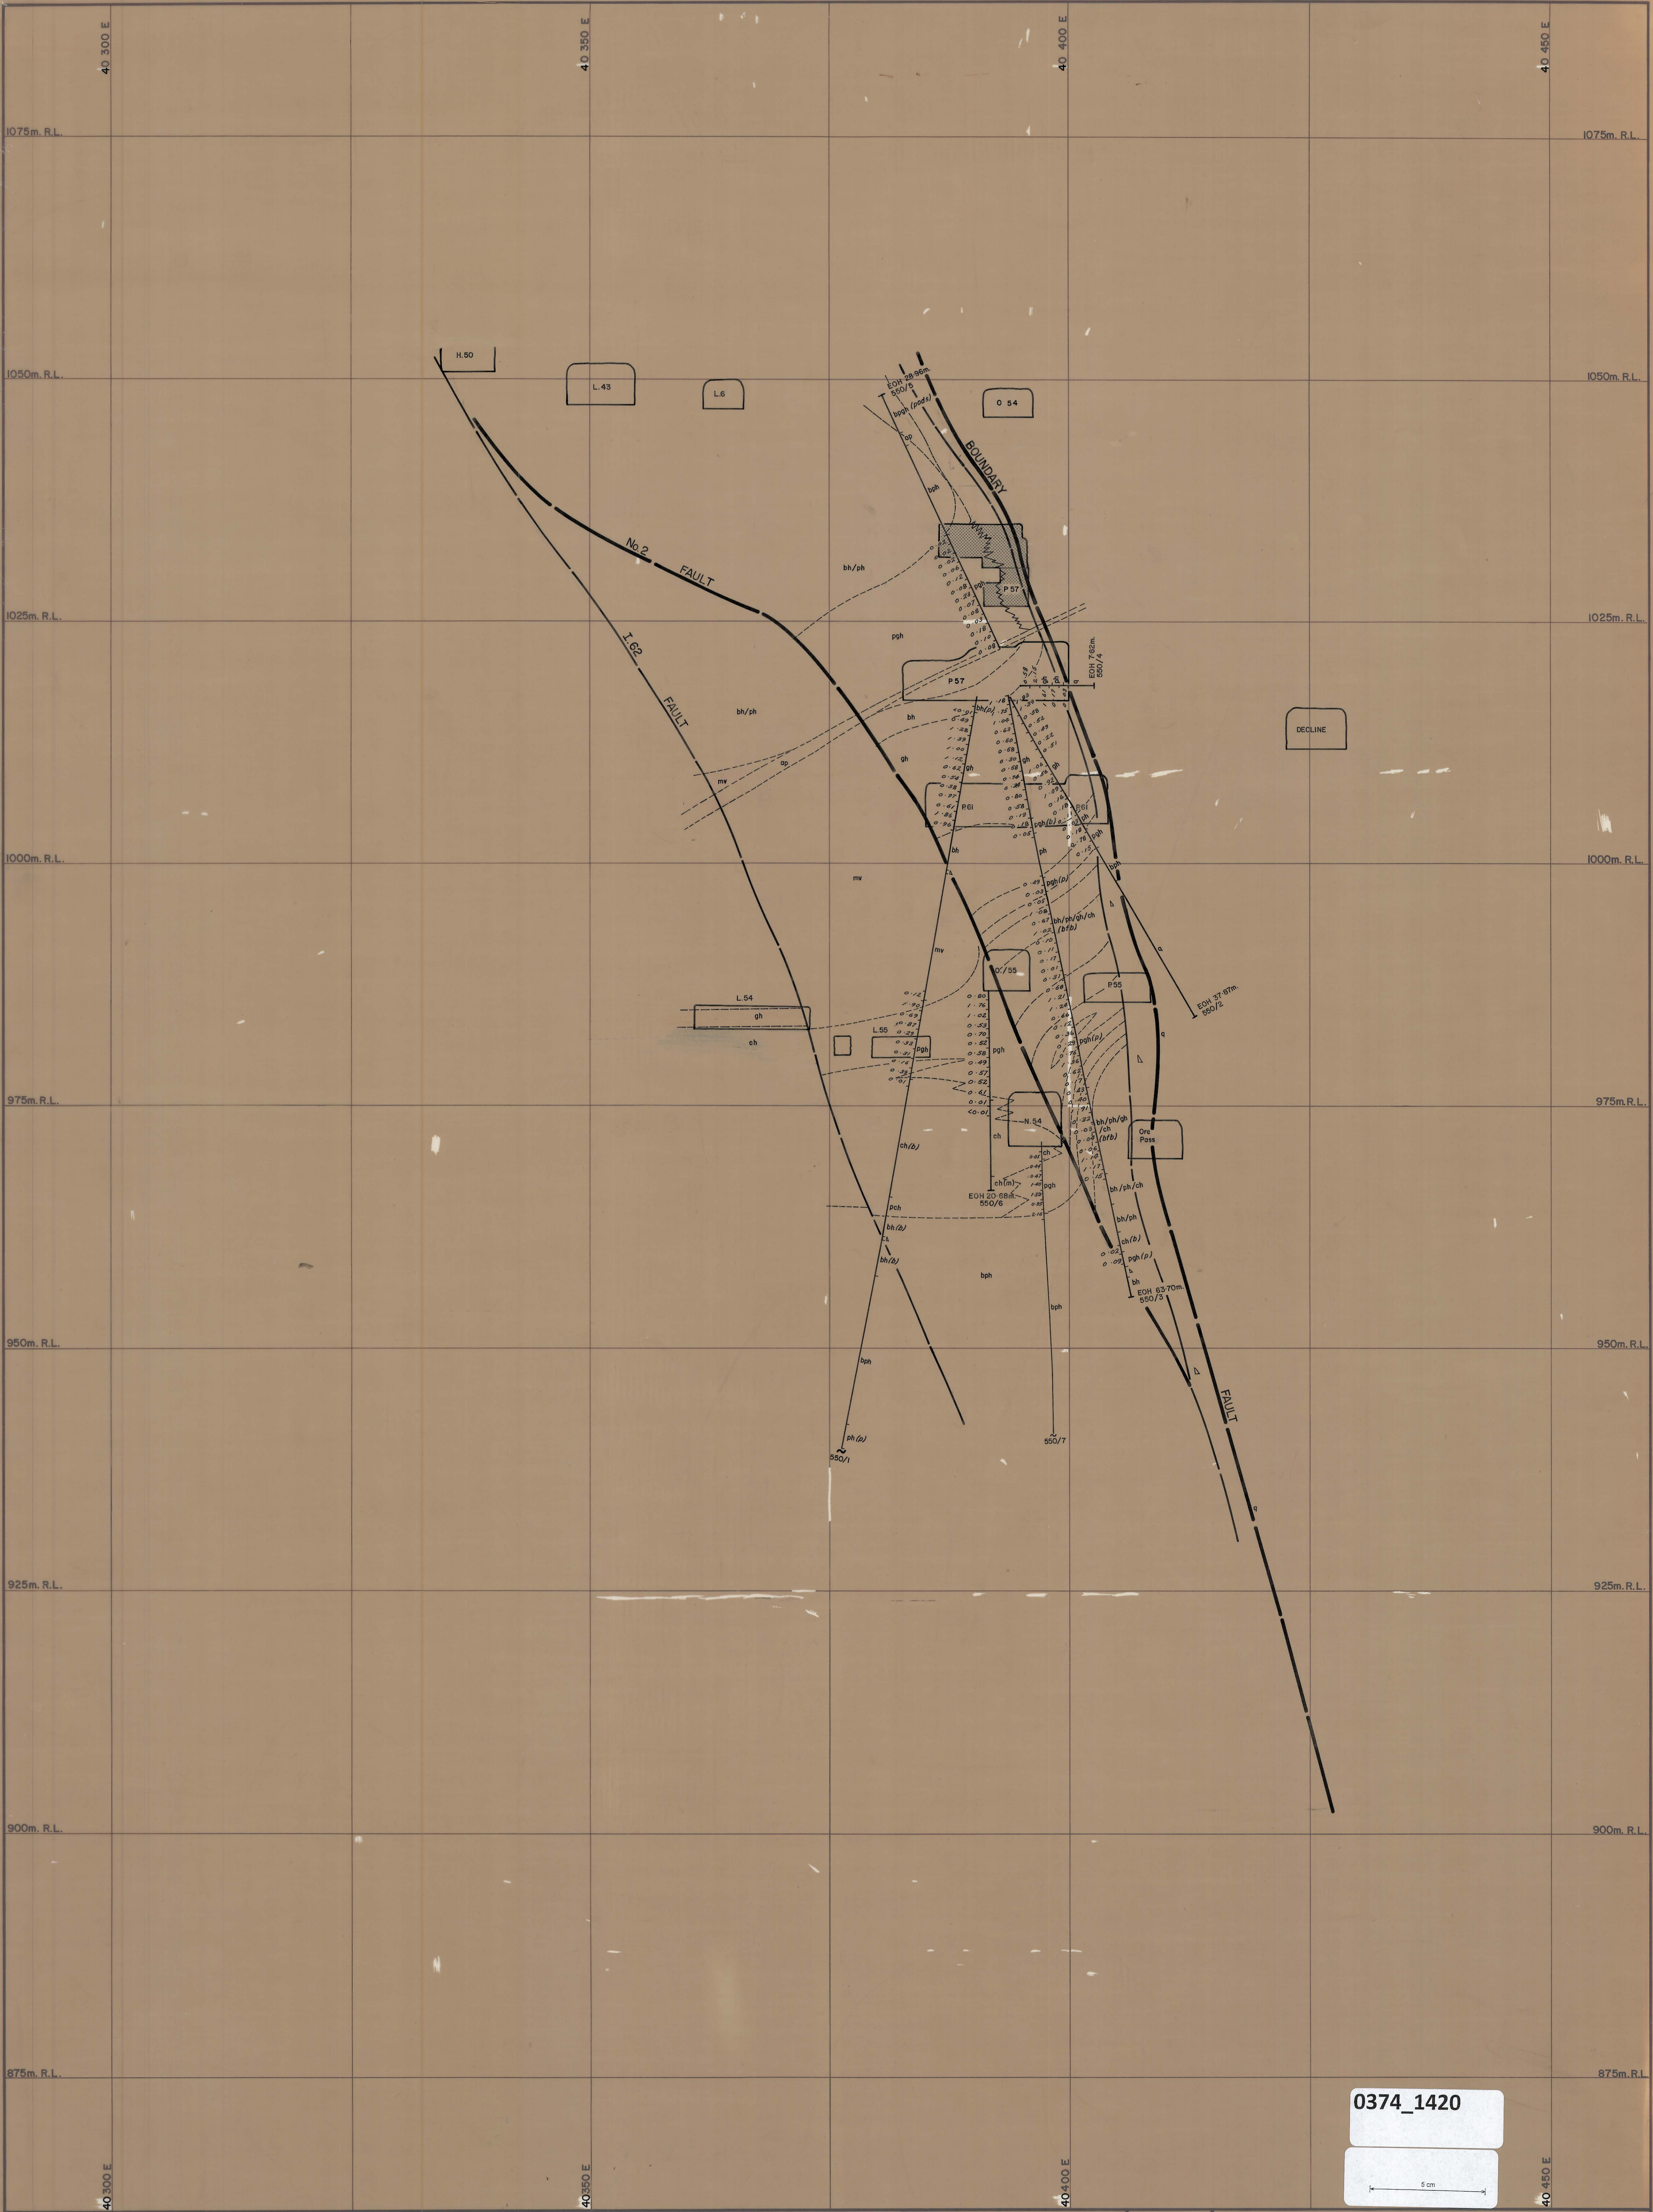

0374_1420

5 cm


LEGEND:

uv	Upper metavolcanics
bh	Biotite hornfels
ph	Pyroxene hornfels
ch	Marble
lv	Lower metavolcanics

pgh	Pyroxene garnet hornfels
gh	Mineralized skarn (>0.25% WO ₃)
gh	Unmineralized skarn (<0.25% WO ₃)
bh/ph	Banded footwall beds
q	Quartzite

ad	Adamellite
ap	Aplite

60	Strike and dip
55	Joint, inclined
—	Joint, vertical
—	Fault
—	Fault showing relative movement
—	Degree of uncertainty in fault position

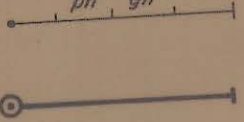

PDI (Percussion Drill Hole) with inferred geology
DDH (Diamond Drill Hole)



DATE: FEB, 1976
GEOLOGIST: S.G.B.
DRAWN: A.H.
CHECKED: M.C.R.

GEOPEKO LIMITED
KING ISLAND GROUP

No. K93-212-011

BOLD HEAD OREBODY
GEOLOGICAL CROSS-SECTION
IO 550 N
'B' LENS FAULT BLOCK