


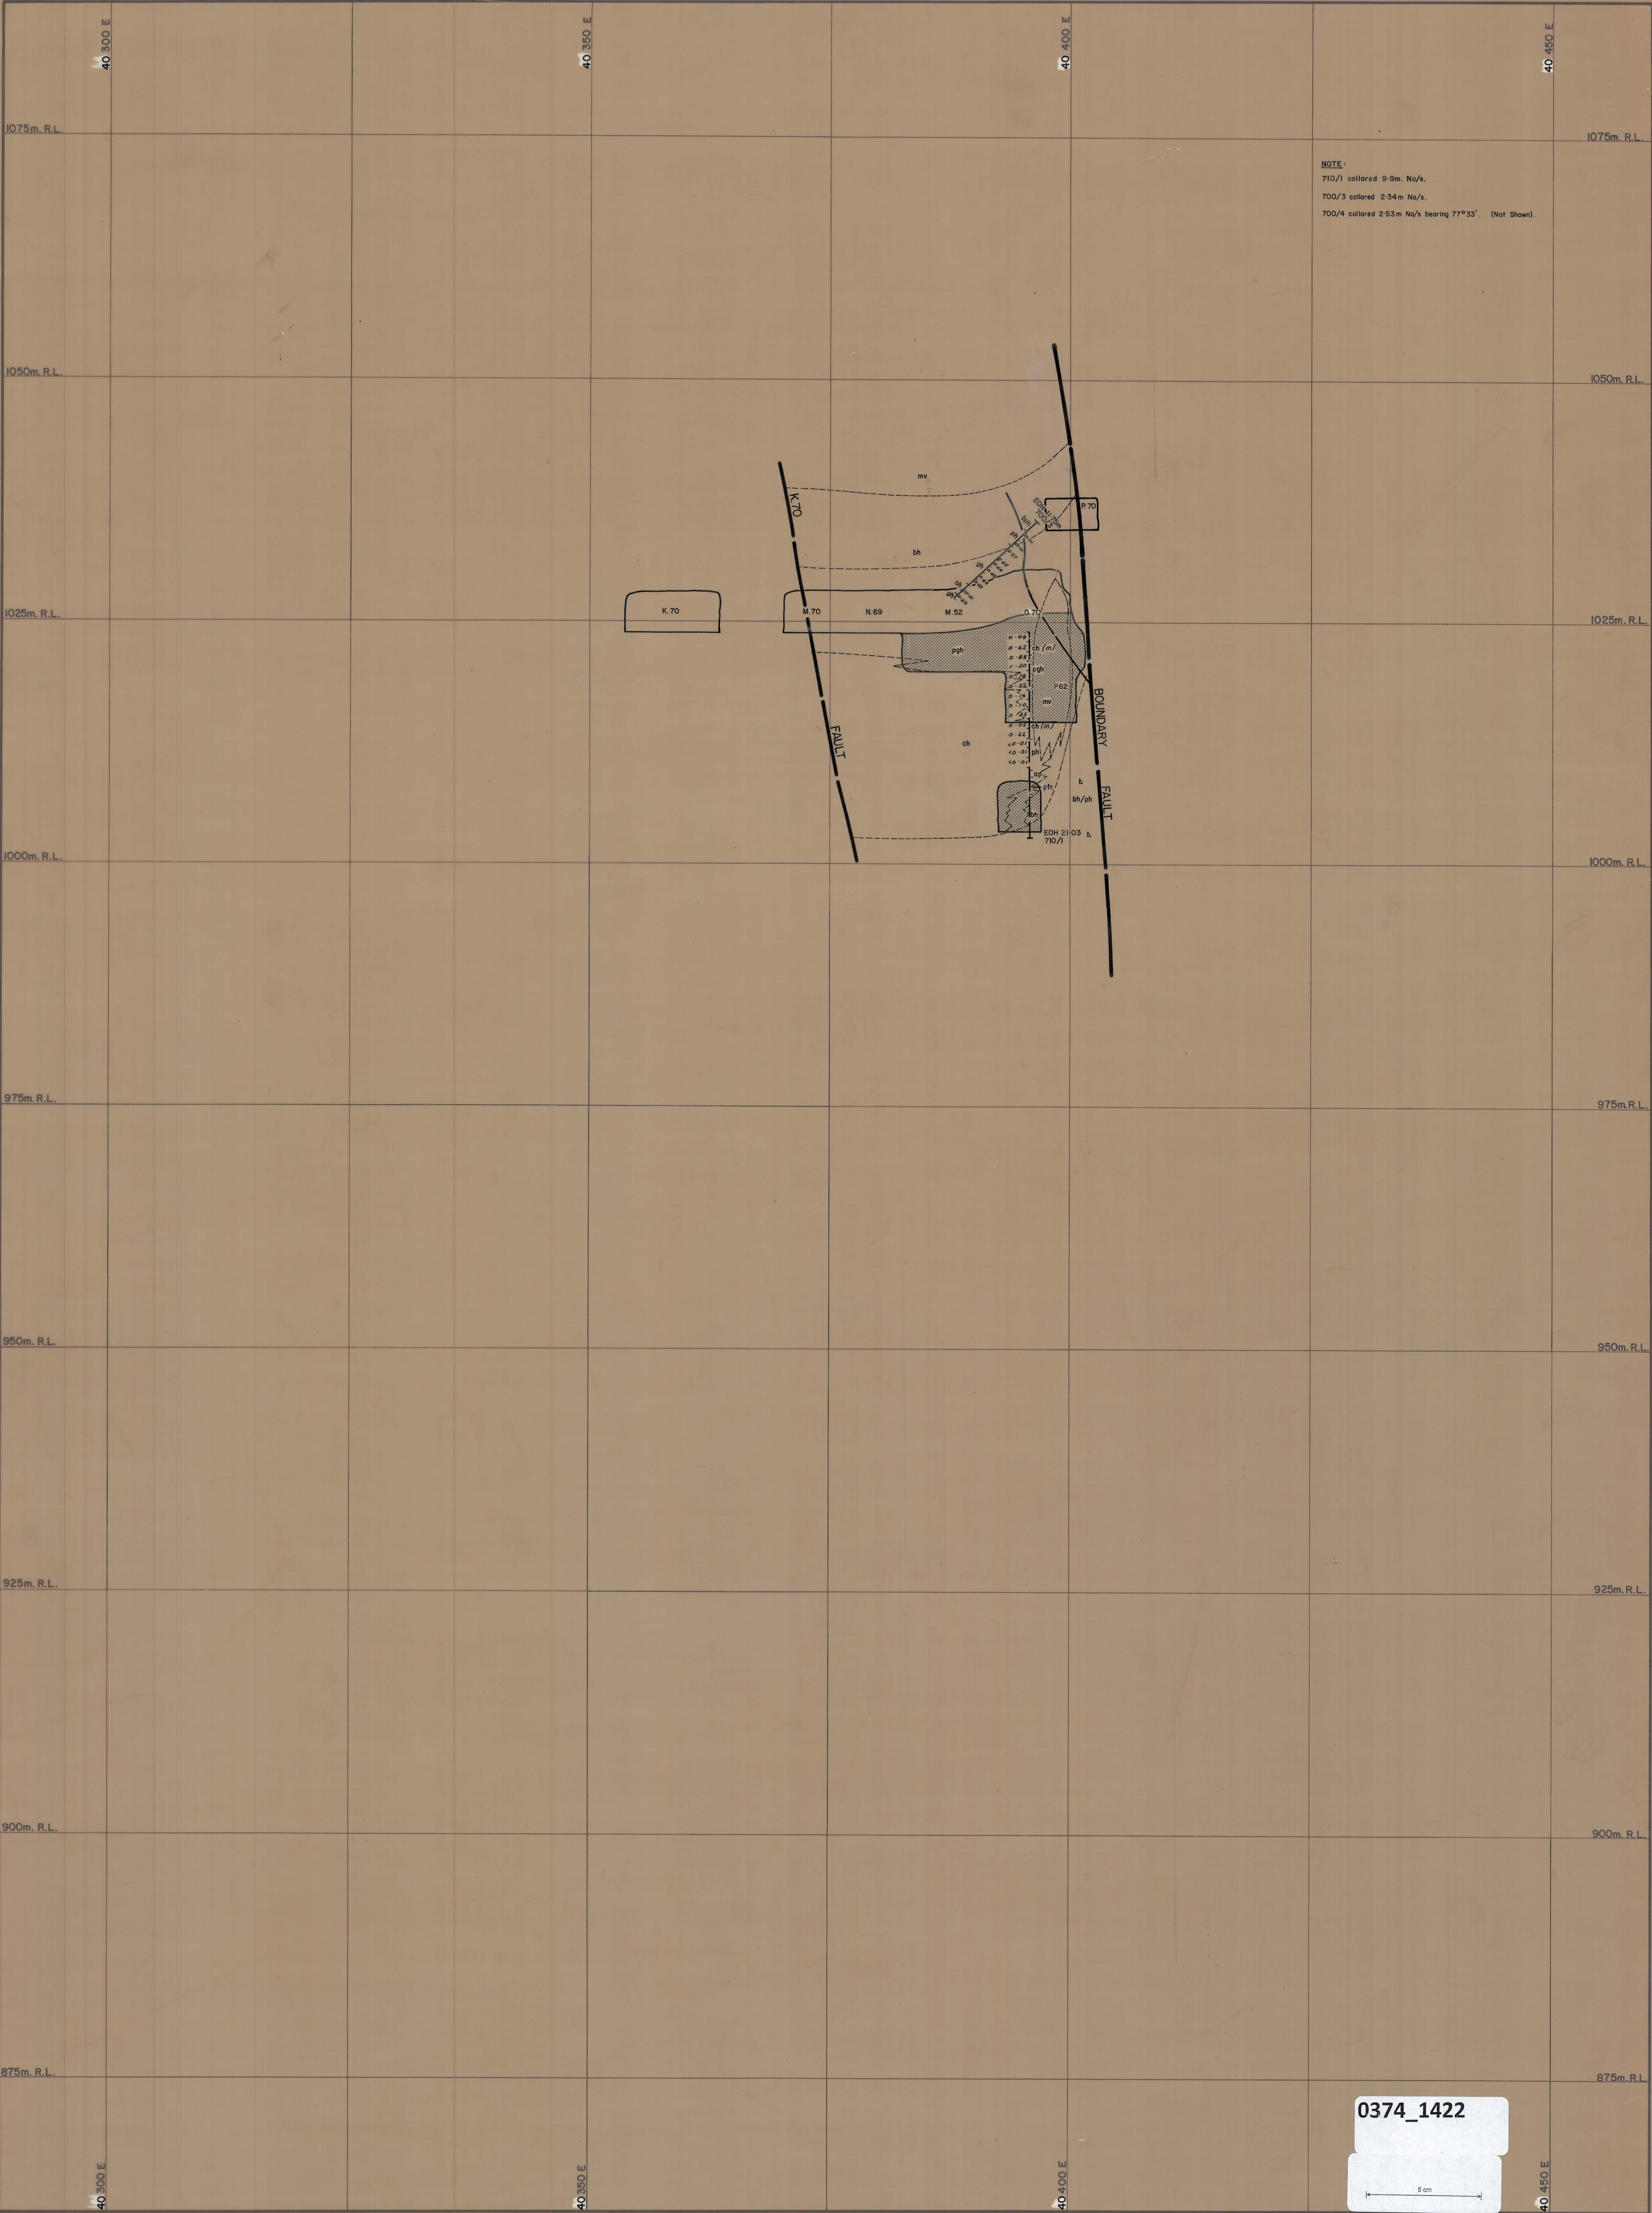

NOTE:  
710/1 collared 9.9m No/s.  
700/3 collared 2.34m No/s.  
700/4 collared 2.53m No/s bearing 77°33'. (Not Shown).

0374\_1422

5 cm

|         |                     |       |                                               |    |            |                                         |                 |
|---------|---------------------|-------|-----------------------------------------------|----|------------|-----------------------------------------|-----------------|
| LEGEND: |                     |       |                                               |    |            |                                         |                 |
| uv      | Upper metavolcanics | pgh   | Pyroxene garnet hornfels                      | ad | Adamellite | 60                                      | Strike and dip  |
| bh      | Biotite hornfels    | gh    | Mineralized skarn (>0.25% WO <sub>3</sub> )   | ap | Aplite     | 55                                      | Joint, inclined |
| ph      | Pyroxene hornfels   | gh    | Unmineralized skarn (<0.25% WO <sub>3</sub> ) |    |            | Joint, vertical                         |                 |
| ch      | Marble              | bh/ph | Banded footwall beds                          |    |            | Fault                                   |                 |
| lv      | Lower metavolcanics | q     | Quartzite                                     |    |            | Fault showing relative movement         |                 |
|         |                     |       |                                               |    |            | Degree of uncertainty in fault position |                 |

DATE: FEB, 1976

GEOLOGIST: S.G.B.

DRAWN: A.H.

CHECKED: M.C.R.

GEOPEKO LIMITED  
KING ISLAND GROUP

SCALE: 1:250

No. KG3-212-017

BOLD HEAD OREBODY  
GEOLOGICAL CROSS-SECTION  
10 700 N  
'B' LENS FAULT BLOCK