


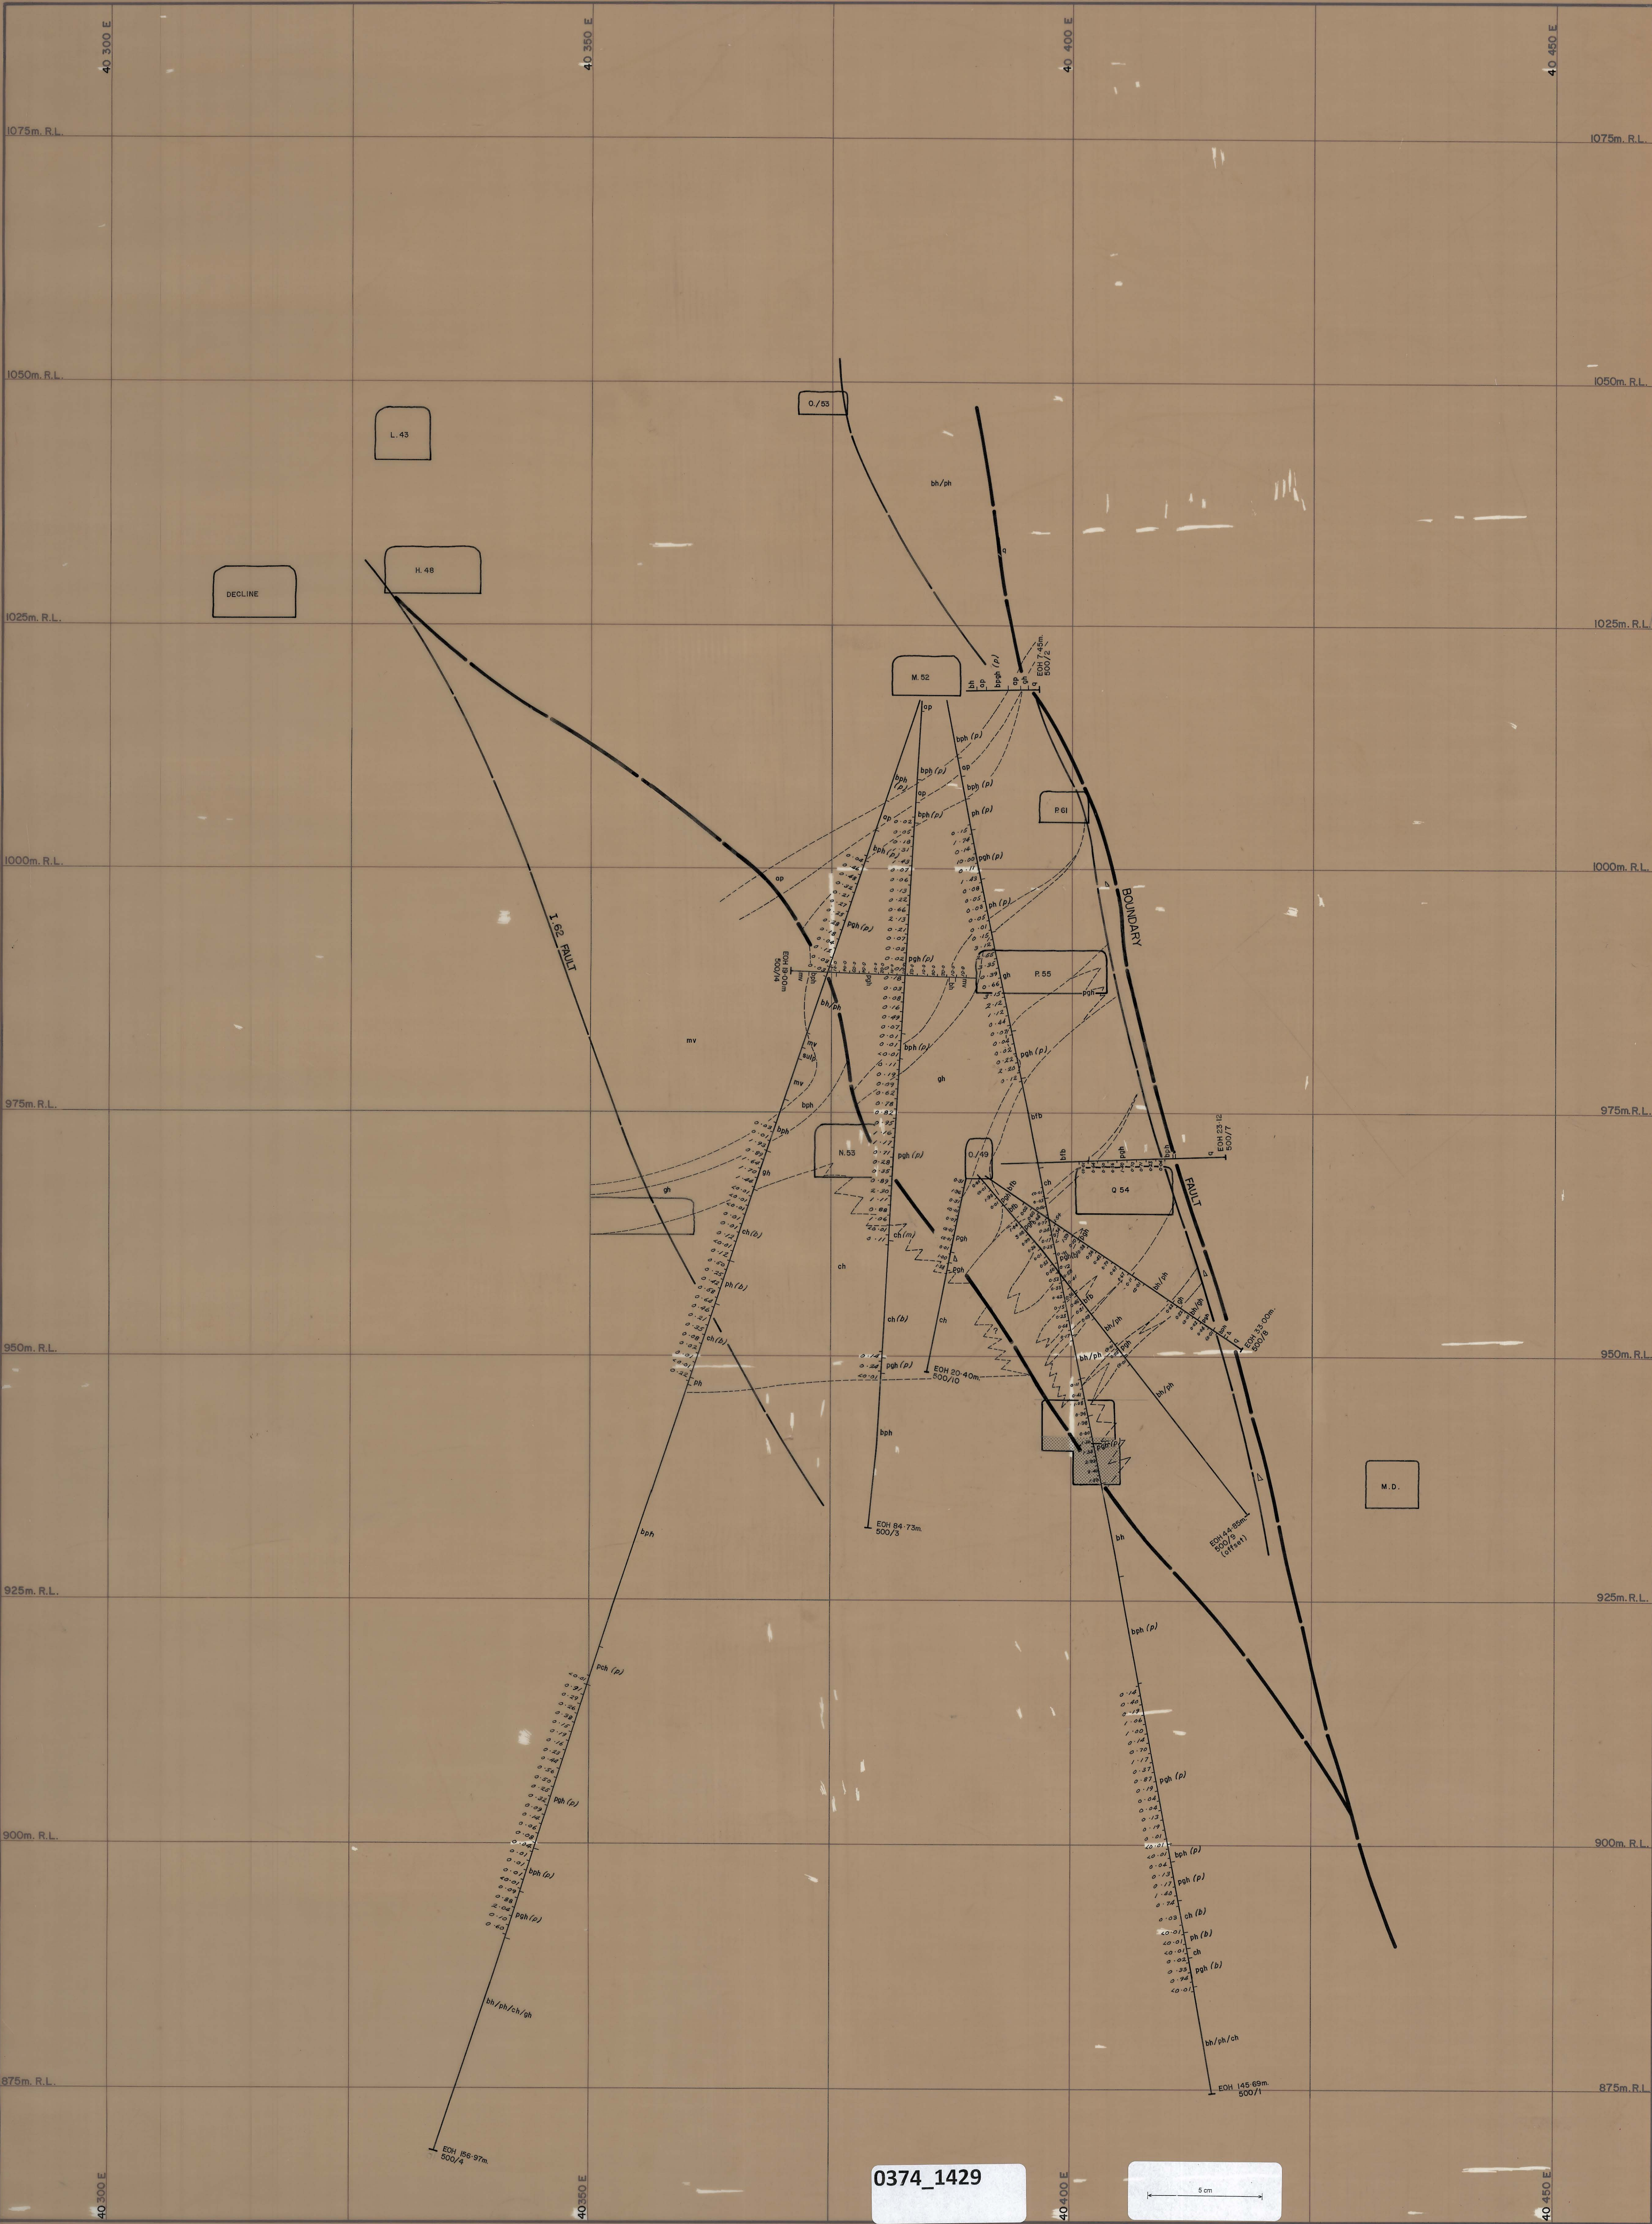

LEGEND:

uv	Upper metavolcanics
bh	Biotite hornfels
ph	Pyroxene hornfels
ch	Marble
lv	Lower metavolcanics

pgh	Pyroxene garnet hornfels
gh	Mineralized storn (>0.25% WO ₃)
gh	Unmineralized storn (<0.25% WO ₃)
bh/ph	Banded footwall beds
q	Quartzite

ad	Adamellite
ap	Aplite

60	Strike and dip
35	Joint, inclined
—	Joint, vertical
—	Fault
—	Fault showing relative movement
—	Degree of uncertainty in fault position

—	PDH (Percussion Drill Hole) with inferred geology
—	DDH (Diamond Drill Hole)



DATE: FEB, 1976
GEOLOGIST: S.G.B.
DRAWN: A.H.
CHECKED: M.C.R.

GEOPEKO LIMITED
KING ISLAND GROUP

SCALE: 1:250

No. K93-212-009

BOLD HEAD OREBODY

GEOLOGICAL CROSS-SECTION

10 500 N

'B' LENS FAULT BLOCK