


KG2-01-001
01 220000E

0374-143

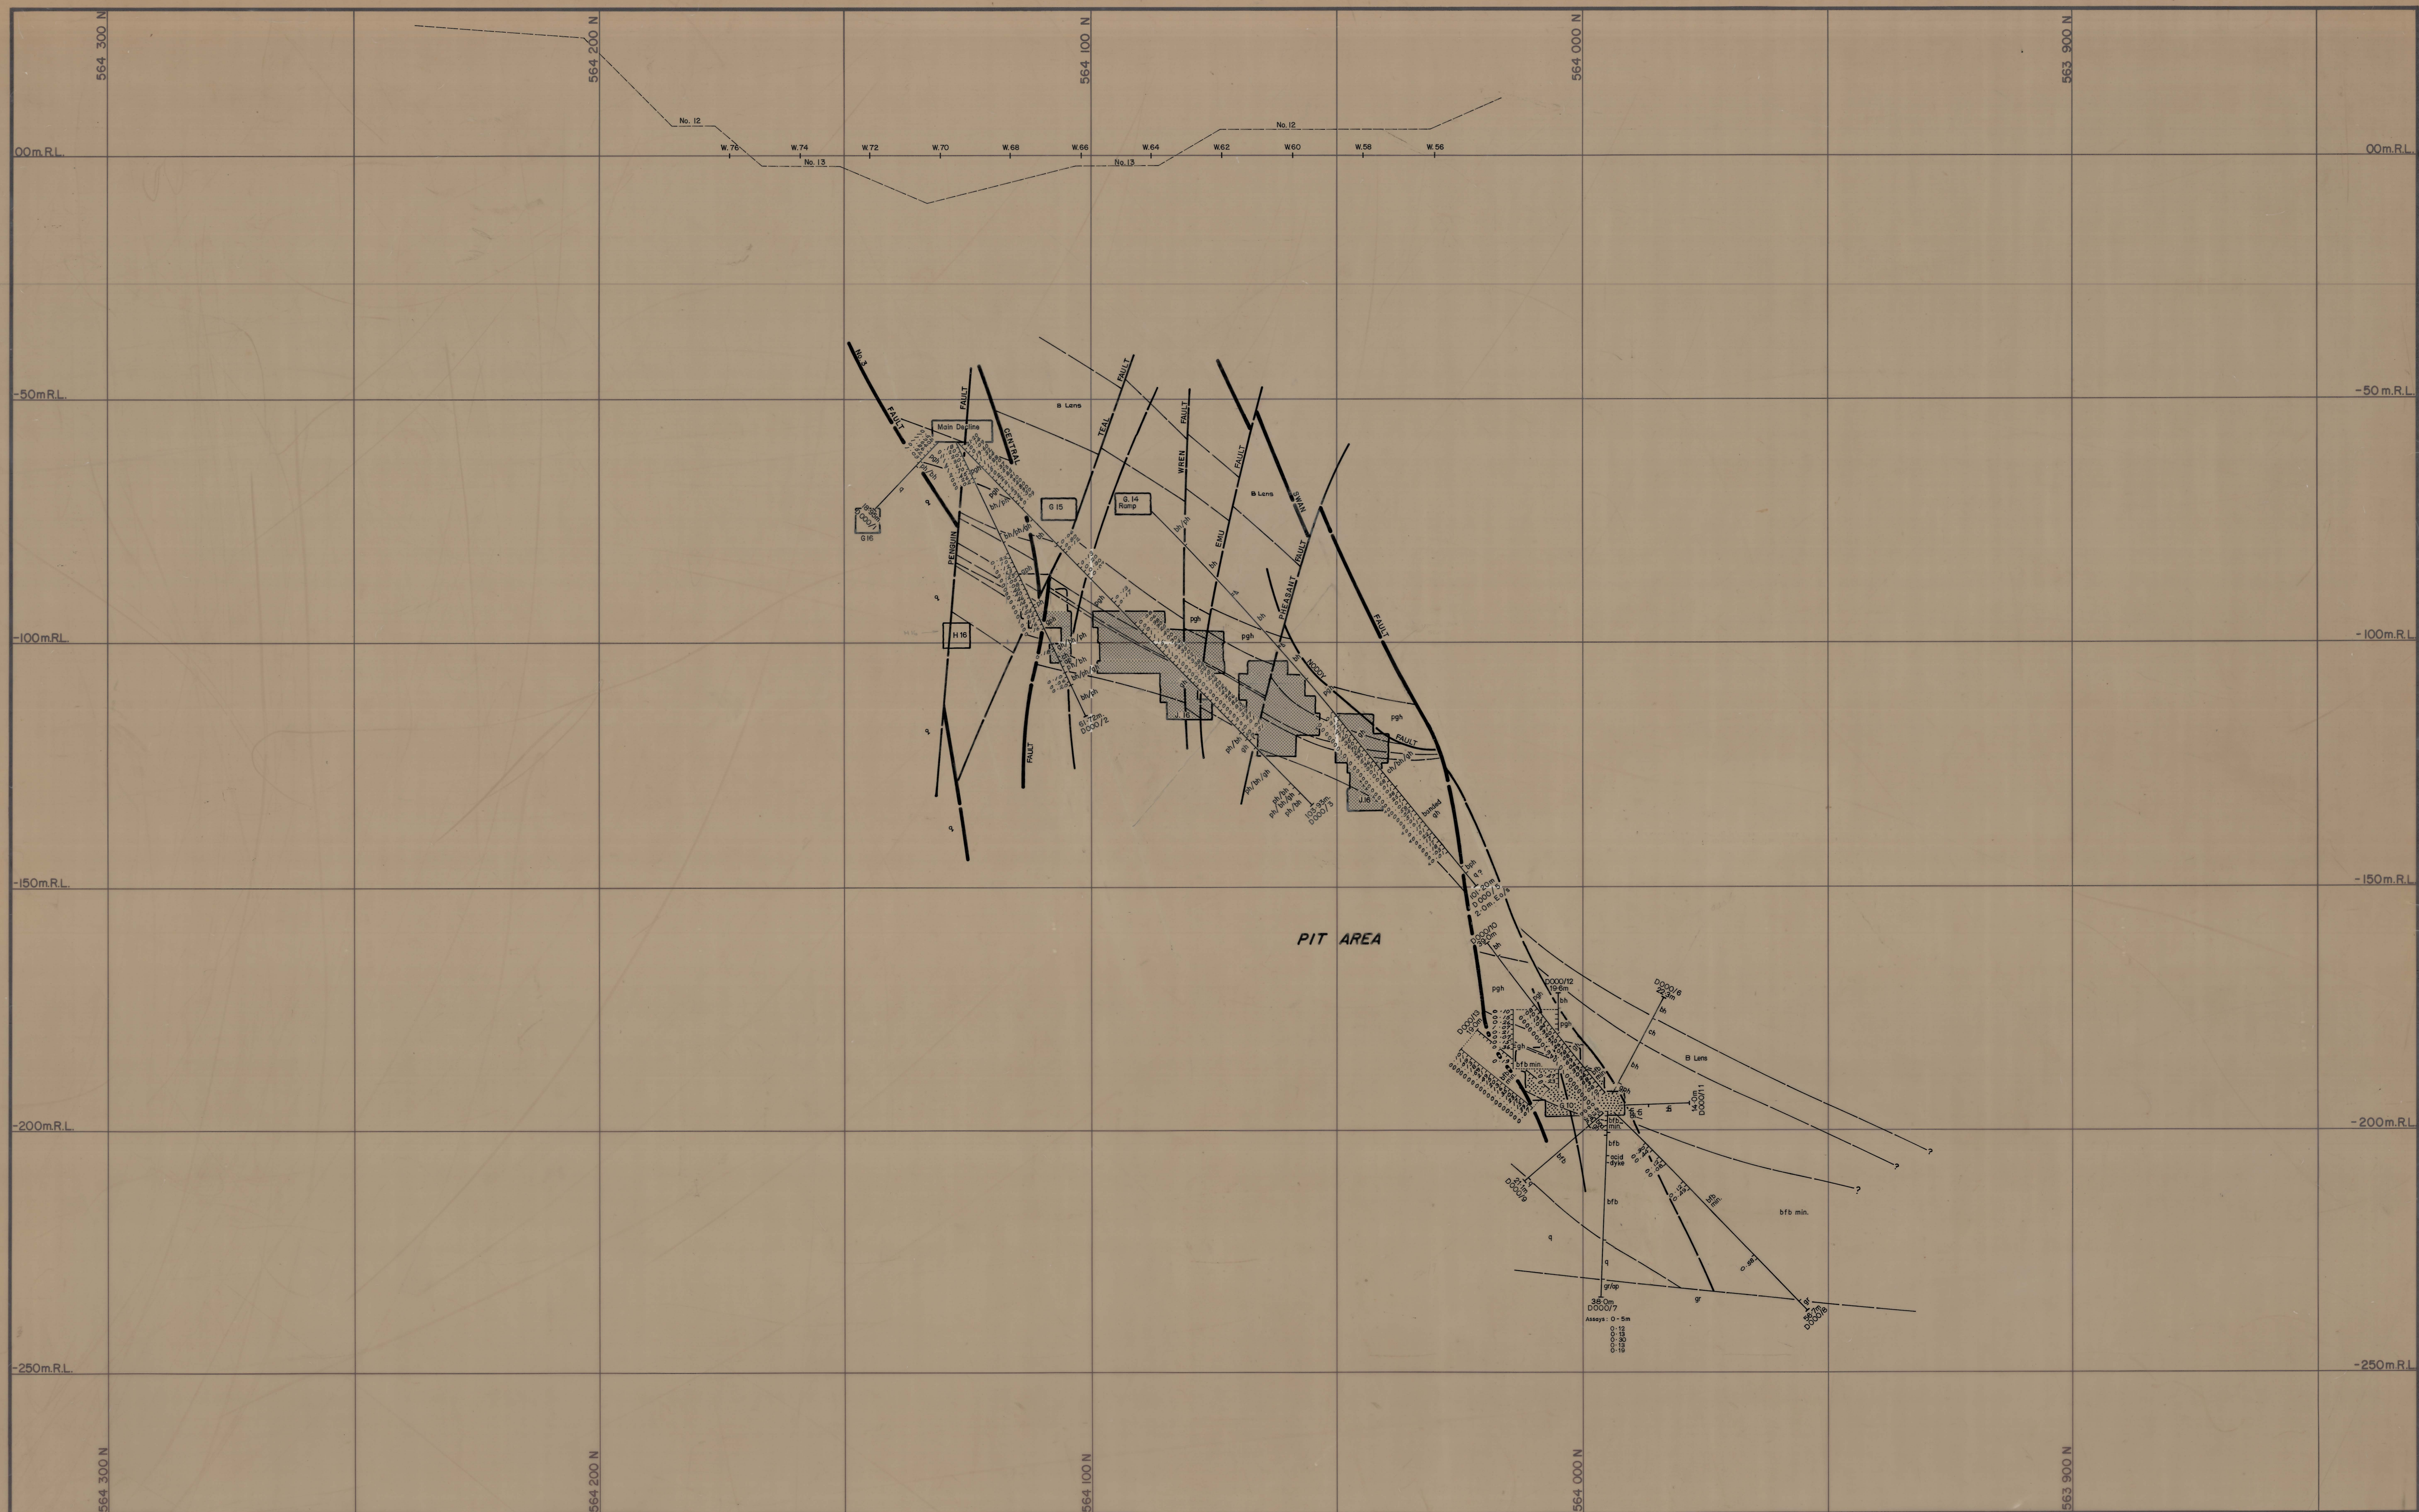

- Legend:
- v Upper metavolcanics
 - ph/bn Banded hornfels
 - ch Marble
 - bh Biotite hornfels
 - pgh Pyroxene garnet hornfels
 - gh Garnet hornfels
 - bn/bn Banded footwall beds
 - bph Biotite pyroxene hornfels
 - lv Lower metavolcanics
 - q Quartzite
 - ap Apatite
- 60 Strike and dip
- 55 Joint, inclined
- Joint, vertical
- Fault
- Degree of uncertainty in Fault position
- Direction of bedding with respect to core axis

RQD Rock Quality Designator

J/M Joints per Metre of recovered core

RQD %


>90 Minimum or no support

60-90 Intermediate support; rockbolts and one shotcrete application

<60 Maximum support

(after E. Miller, March, 1972)

5 cm

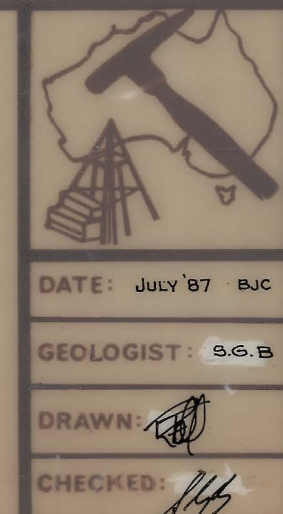

KING ISLAND SCHEELITE

No. KG2-01-001

DOLPHIN MINE
GEOLOGICAL CROSS-SECTION
220 000 E

DATE: July 87 RJC
GEOLOGIST: S.C. 15
DRAWN: [Signature]
CHECKED: [Signature]