


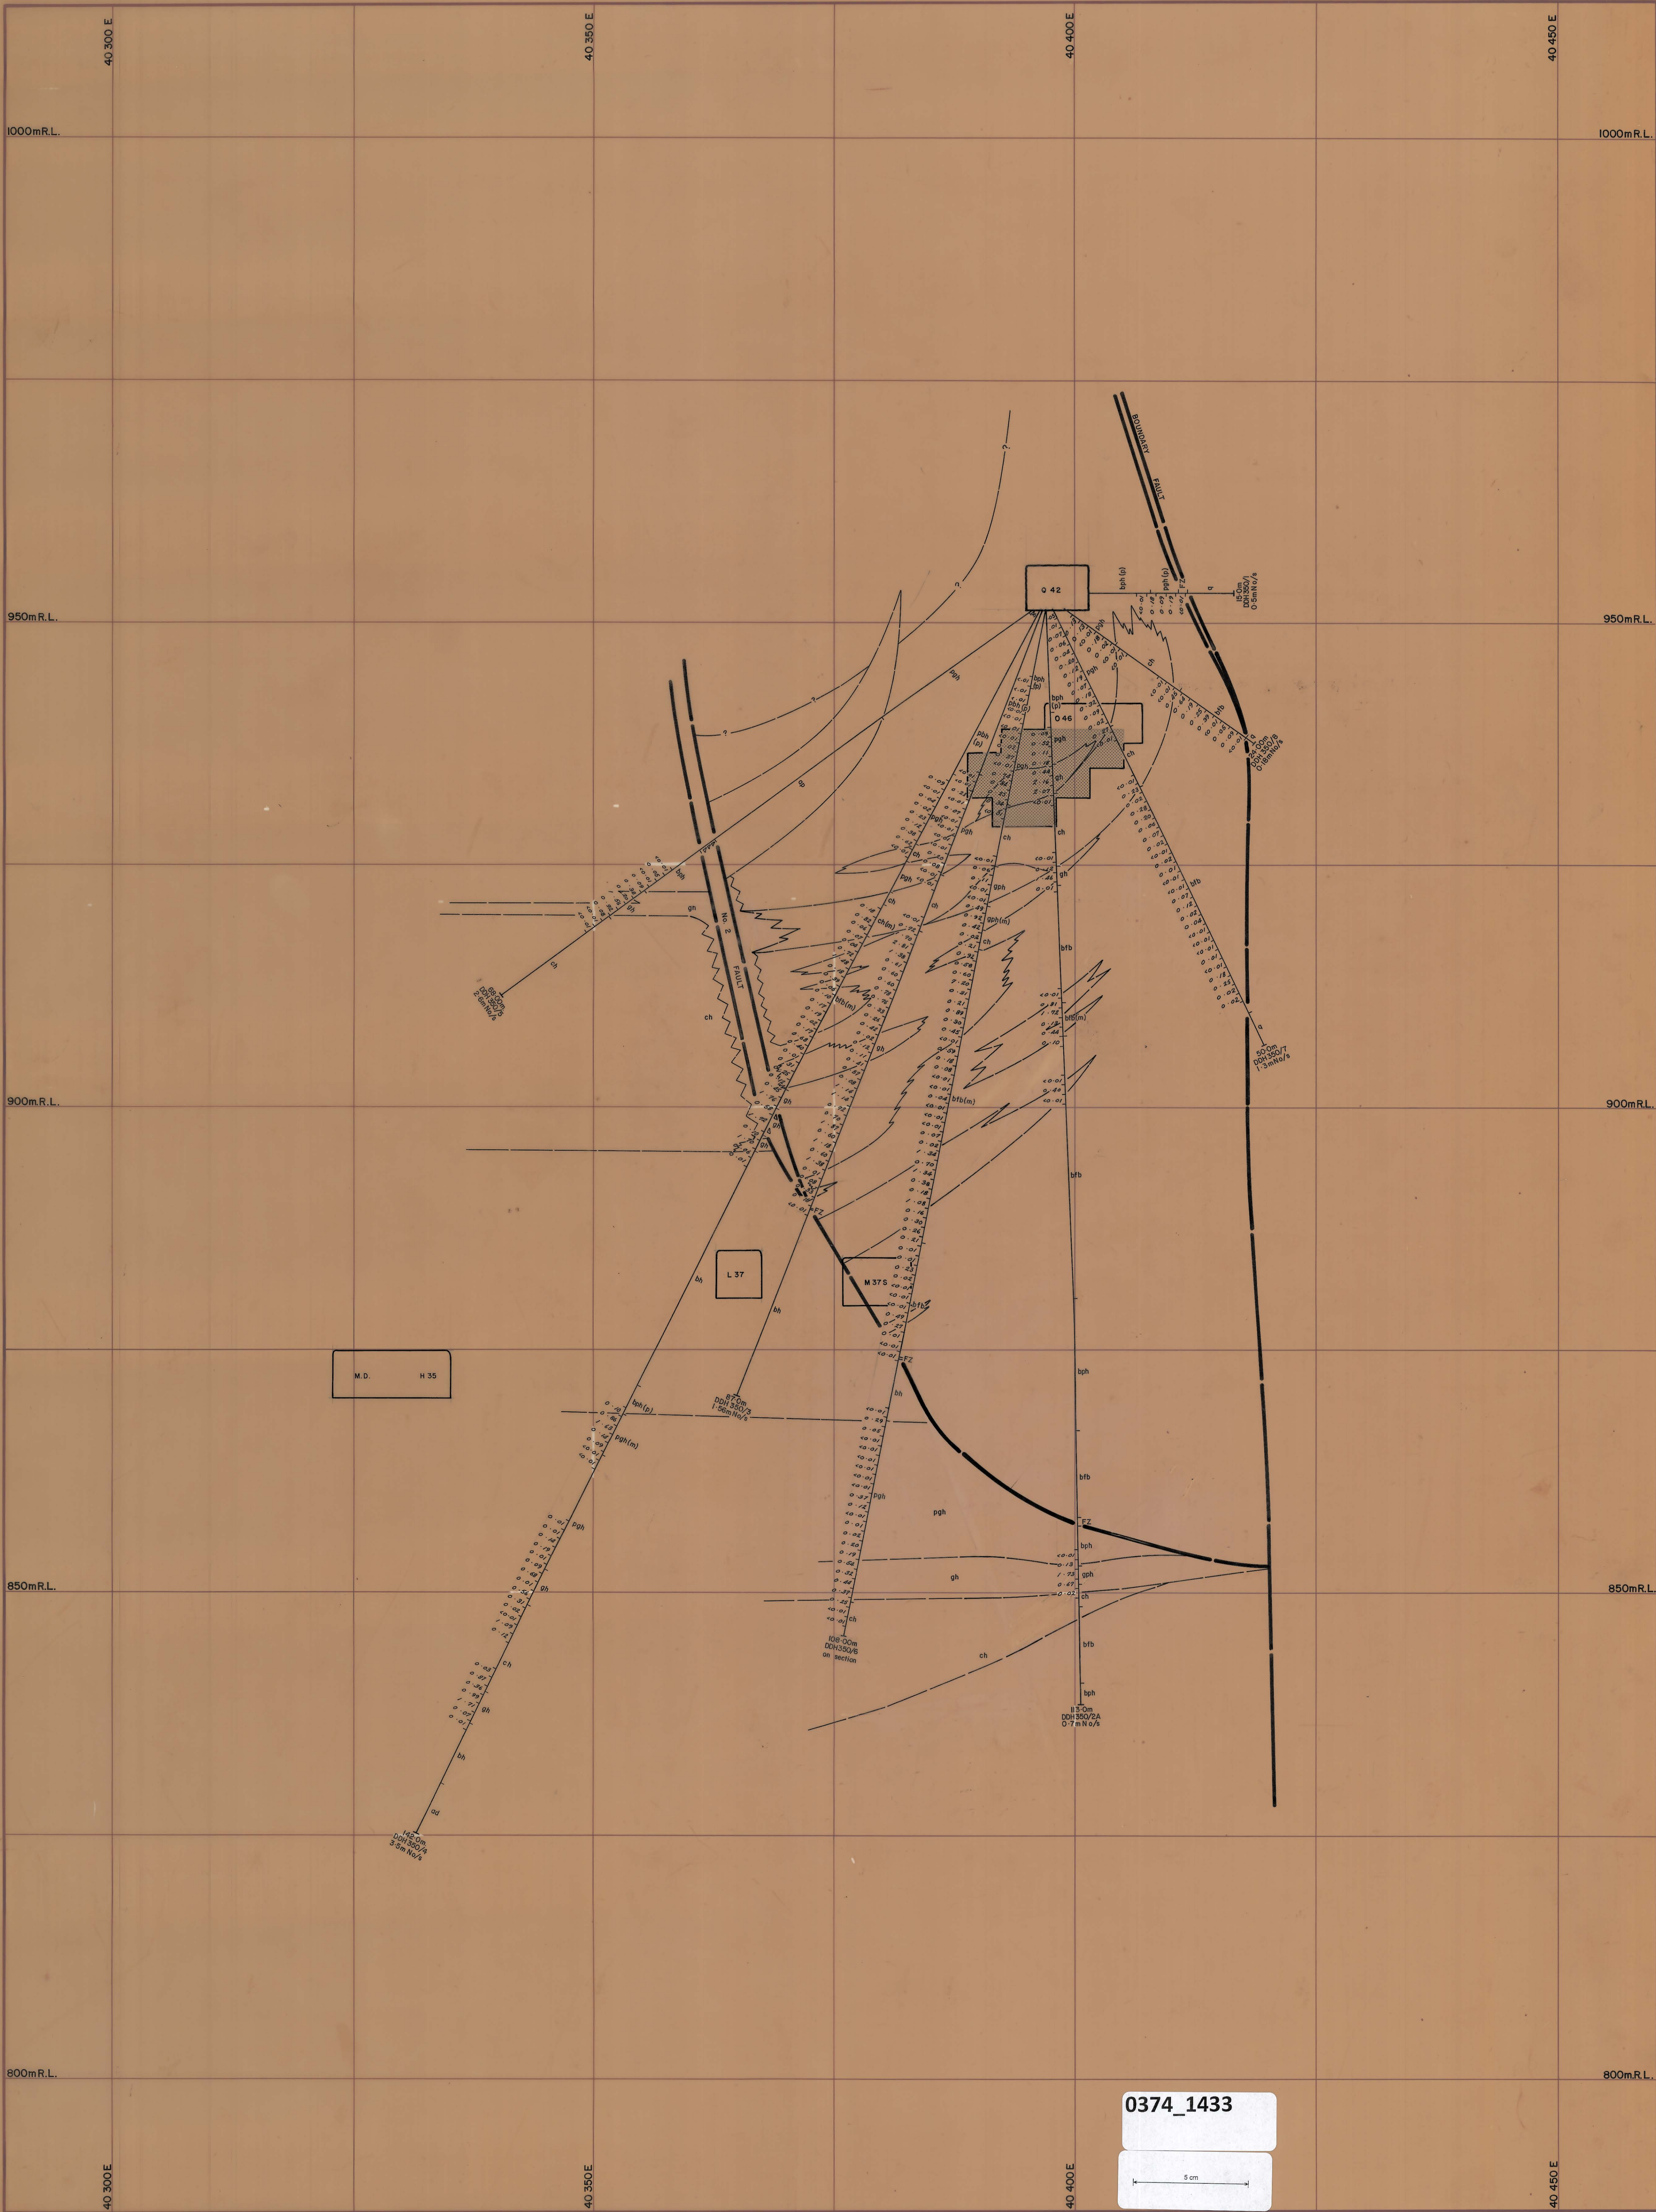

LEGEND:

uv	Upper metavolcanics	pgh	Pyroxene garnet hornfels	ad	Adamellite	Strike and dip	PDH (Percussion Drill Hole) with inferred geology.
bh	Biotite hornfels	gh	Mineralized skarn (>0.25% WO ₃)	ap	Aplite	Joint, inclined	DDH (Diamond Drill Hole)
ph	Pyroxene hornfels	gh	Unmineralized skarn (<0.25% WO ₃)			Joint, vertical	
sh	Marble	bh/ph	Banded footwall beds			Fault	
lv	Lower metavolcanics	q	Quartz			Fault showing relative movement	
						Degree of uncertainty in fault position	

GEOPEKO LIMITED
KING ISLAND GROUP

SCALE: 1:250

No. K63-212-003

BOLD HEAD OREBODY
GEOLOGICAL CROSS SECTION
10 350 N

DATE: _____
GEOLOGIST: J.M.C.
DRAWN: R.E.
CHECKED: J.M.C.