


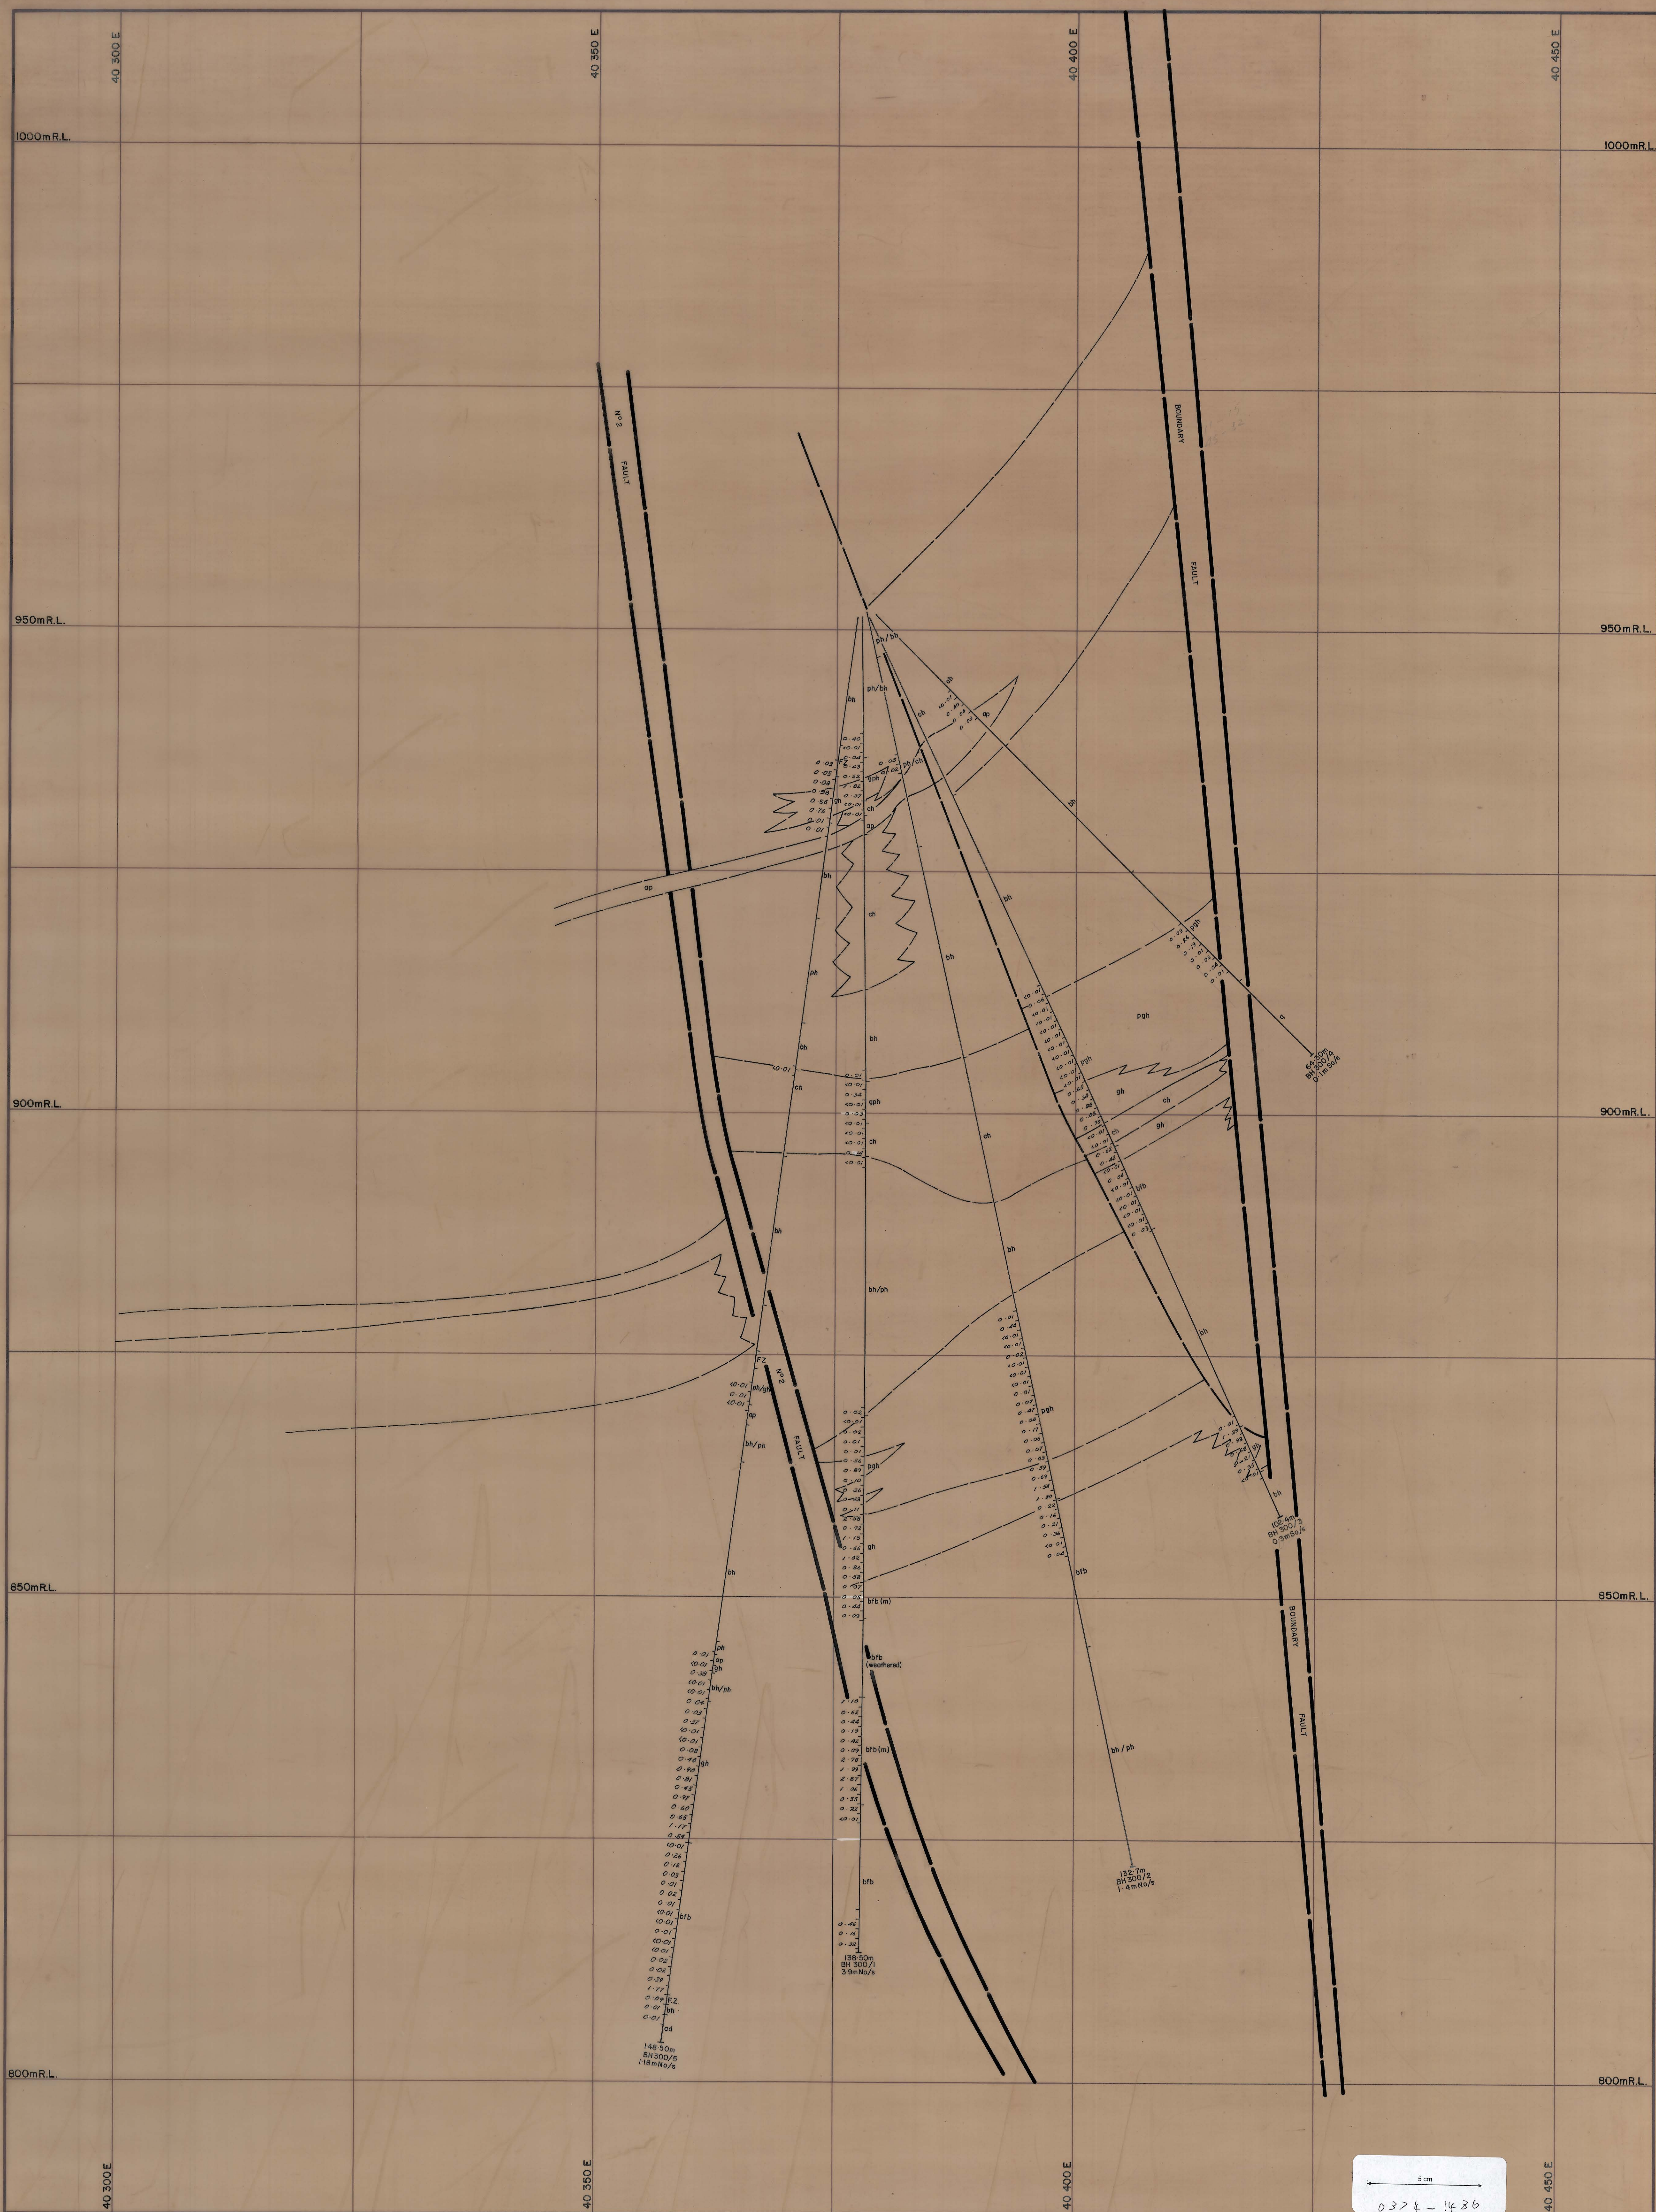

LEGEND:

uv	Upper metavolcanics
bh	Biotite hornfels
ph	Pyroxene hornfels
ch	Marble
lv	Lower metavolcanics


pgh	Pyroxene garnet hornfels
gh	Mineralized skarn (>0.25% WO ₃)
gh	Unmineralized skarn (<0.25% WO ₃)
bh/ph	Banded footwall beds
q	Quartzite

ad	Adamellite
ap	Aplite

60	Strike and dip
55	Joint, inclined
—	Joint, vertical
—	Fault
—	Fault showing relative movement
—	Degree of uncertainty in fault position

PDH (Percussion Drill Hole) with inferred geology.

DDH (Diamond Drill Hole)

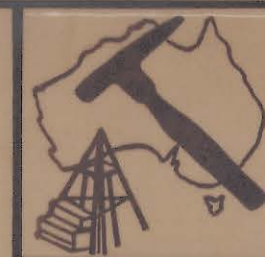

DATE:
GEOLOGIST: J.M.C.
DRAWN: R.F.M.vds.
CHECKED: J.M.C.

GEOEKO LIMITED
KING ISLAND GROUP

SCALE: 1:250

No. K

BOLD HEAD OREBODY
GEOLOGICAL CROSS-SECTION
10 300 N

B LENS FAULT BLOCK