


06 KG2-06-50-M

0374_1449

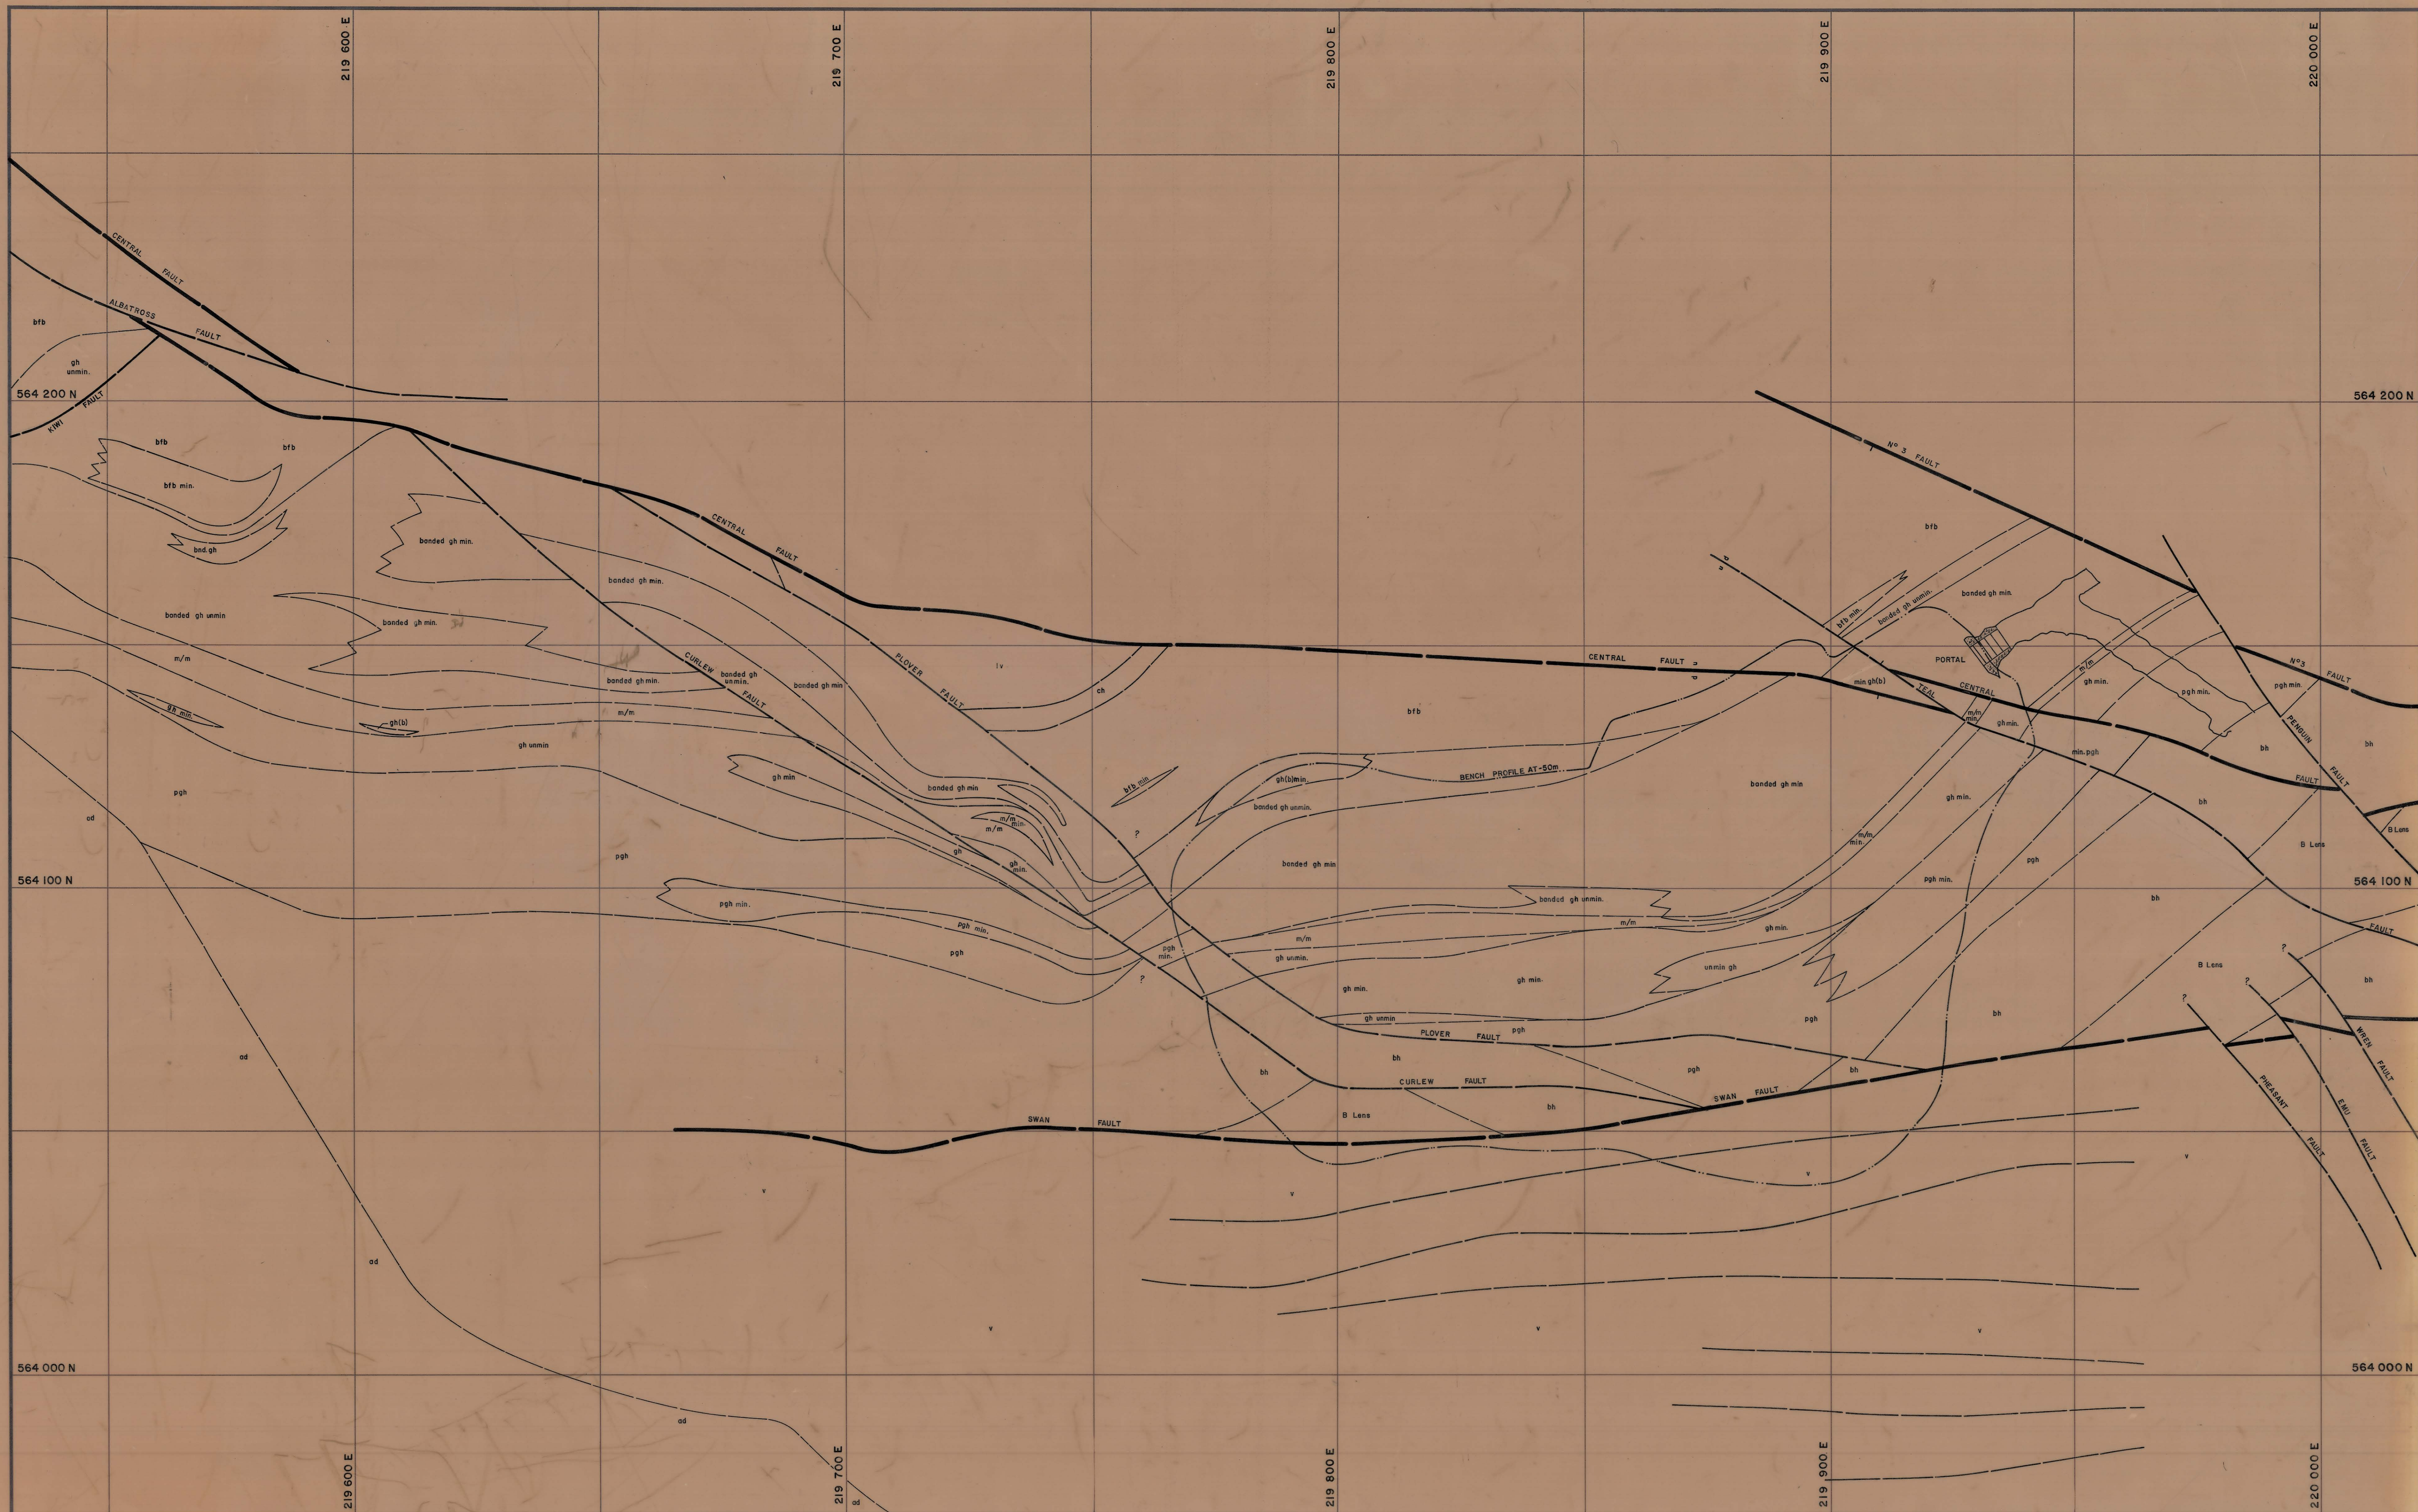

v Upper metavolcanics	bph Banded footwall beds	00 Strike and dip
bh/bh Banded hornfels	bph Biotite pyroxene hornfels	87 Joint, inclined
ch Marble	lv Lower metavolcanics	— Joint, vertical
bh Biotite hornfels	q Quartzite	— Fault
pgh Pyroxene garnet hornfels	ap Aplite	↔ Degree of uncertainty in fault position.
gh Garnet hornfels	ad Adamellite	

0374_1449

5 cm

DATE: _____
GEOLOGIST: T.F.P.
DRAWN: MvdS.
CHECKED:

KING ISLAND SCHEELITE

SCALE 1:500 No. KG2-06-50-M

DOLPHIN MINE
GEOLOGICAL LEVEL PLAN
- 50m R.L.