

06 KG2-06-70M

0374_1451




- v Upper metavolcanics
- ph/bh Banded hornfels
- ch Marble
- bh Biotite hornfels
- pgh Pyroxene garnet hornfels
- gh Garnet hornfels

- bfb min. Banded footwall beds
- bph Biotite pyroxene hornfels
- lv Lower metavolcanics
- q Quartzite
- ap Aplite
- ad Adamellite

- 90° Strike and dip
- 27° Joint, inclined
- Joint, vertical
- Fault
- Degree of uncertainty in fault position

0374_1451

5 cm

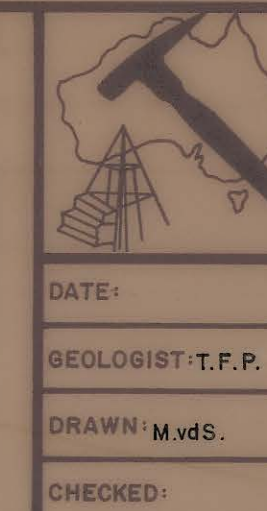

KING ISLAND SCHEELITE

SCALE 1:500 No. KG2-06-70M

DOLPHIN MINE
GEOLOGICAL LEVEL PLAN
- 70 m.R.L.