


06-KG2-06-80M

0374_1452

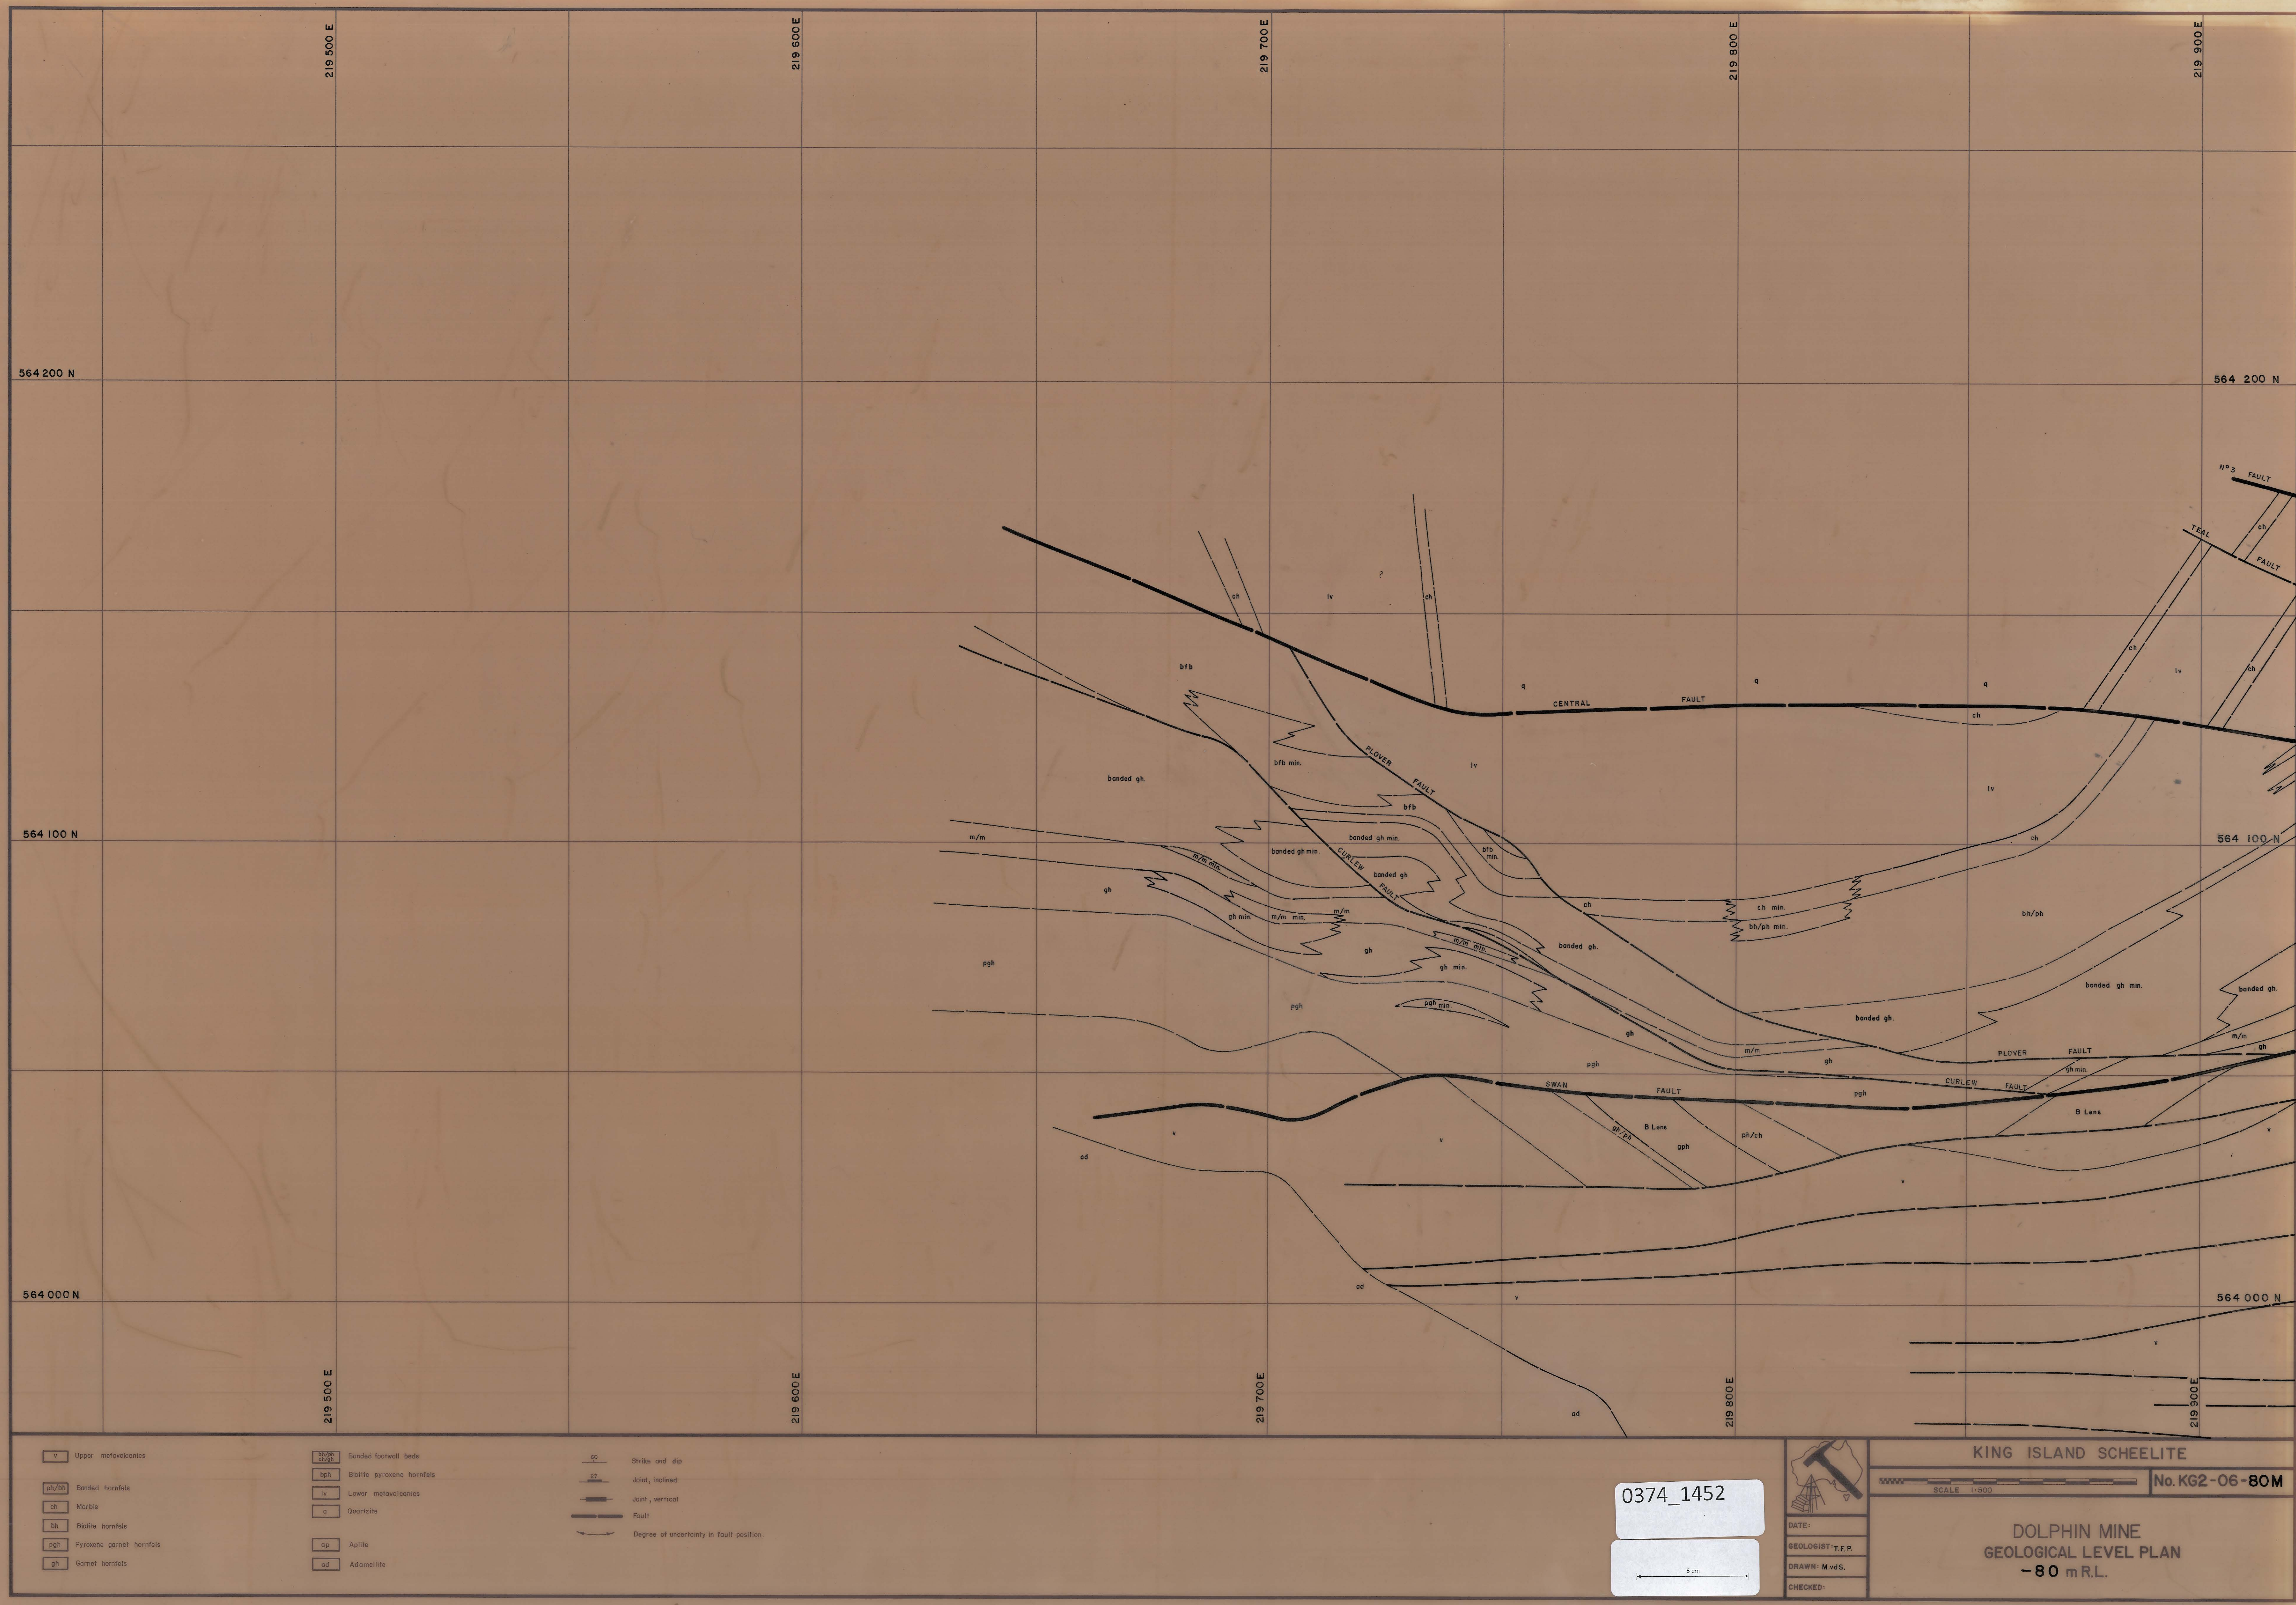

- | | | |
|---|--|---|
| <div>v</div> Upper metavolcanics | <div>bh/bh</div> Banded footwall beds | <div>30°</div> Strike and dip |
| <div>bh/bh</div> Banded hornfels | <div>bgh</div> Biotite pyroxene hornfels | <div>37°</div> Joint, inclined |
| <div>ch</div> Marble | <div>lv</div> Lower metavolcanics | <div>—</div> Joint, vertical |
| <div>bh</div> Biotite hornfels | <div>q</div> Quartzite | <div>—</div> Fault |
| <div>pgh</div> Pyroxene garnet hornfels | <div>ap</div> Aplite | <div>—</div> Degree of uncertainty in fault position. |
| <div>gh</div> Garnet hornfels | <div>ad</div> Adamellite | |

0374_1452

5 cm



DATE: _____
GEOLOGIST: T.F.P.
DRAWN: M.vdS.
CHECKED: _____

KING ISLAND SCHEELITE

SCALE 1:500

No. KG2-06-80M

DOLPHIN MINE
GEOLOGICAL LEVEL PLAN
-80 m.R.L.