


06 KG2-06-90M

0374_1453

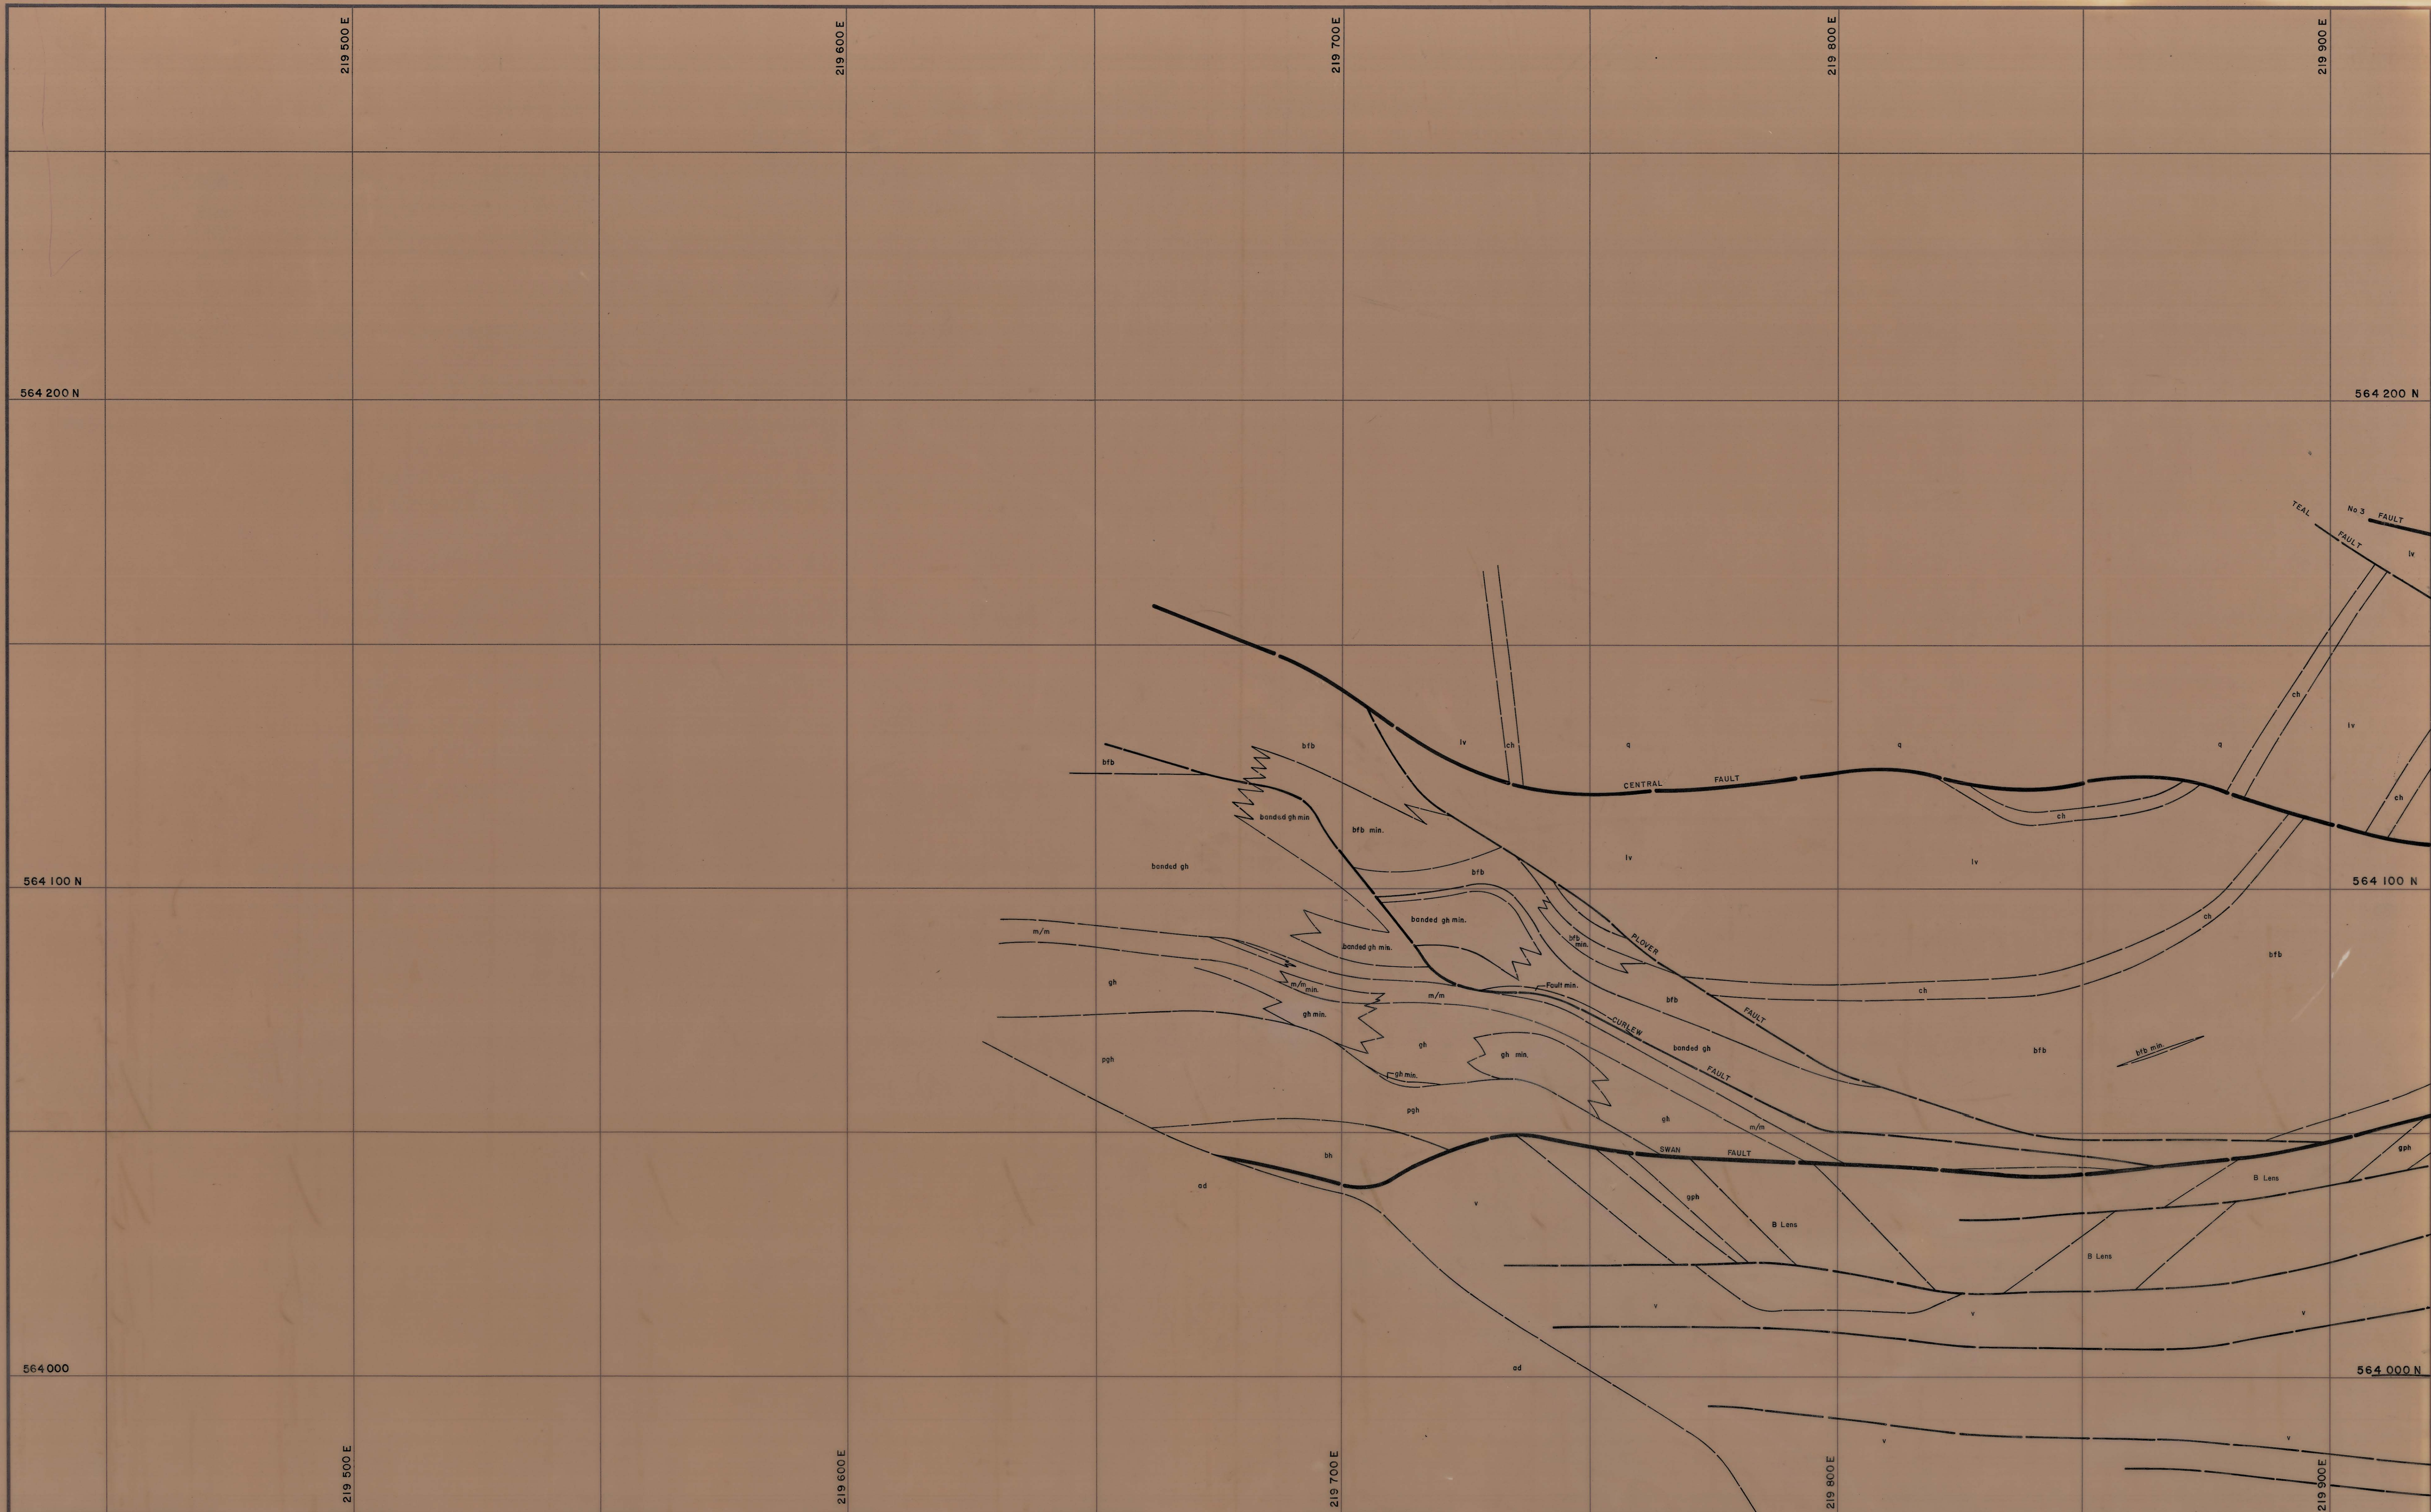

v Upper metavolcanics	pl/bh Banded footwall beds	60 Strike and dip
pl/bh Banded hornfels	bph Biotite pyroxene hornfels	27 Joint, inclined
ch Marble	lv Lower metavolcanics	— Joint, vertical
bh Biotite hornfels	q Quartzite	— Fault
pgh Pyroxene/garnet hornfels	ap Aplitite	— Degree of uncertainty in fault position.
gh Garnet hornfels	ad Adamellite	

0374_1453

5 cm

DATE: _____

GEOLOGIST: T. F. P.

DRAWN: M. v. S.

CHECKED: _____

KING ISLAND SCHEELITE

SCALE 1:500

No. KG2-06-90M

DOLPHIN MINE
GEOLOGICAL LEVEL PLAN
- 90 m R.L.