



06 KG2-06-120M

0374_1456

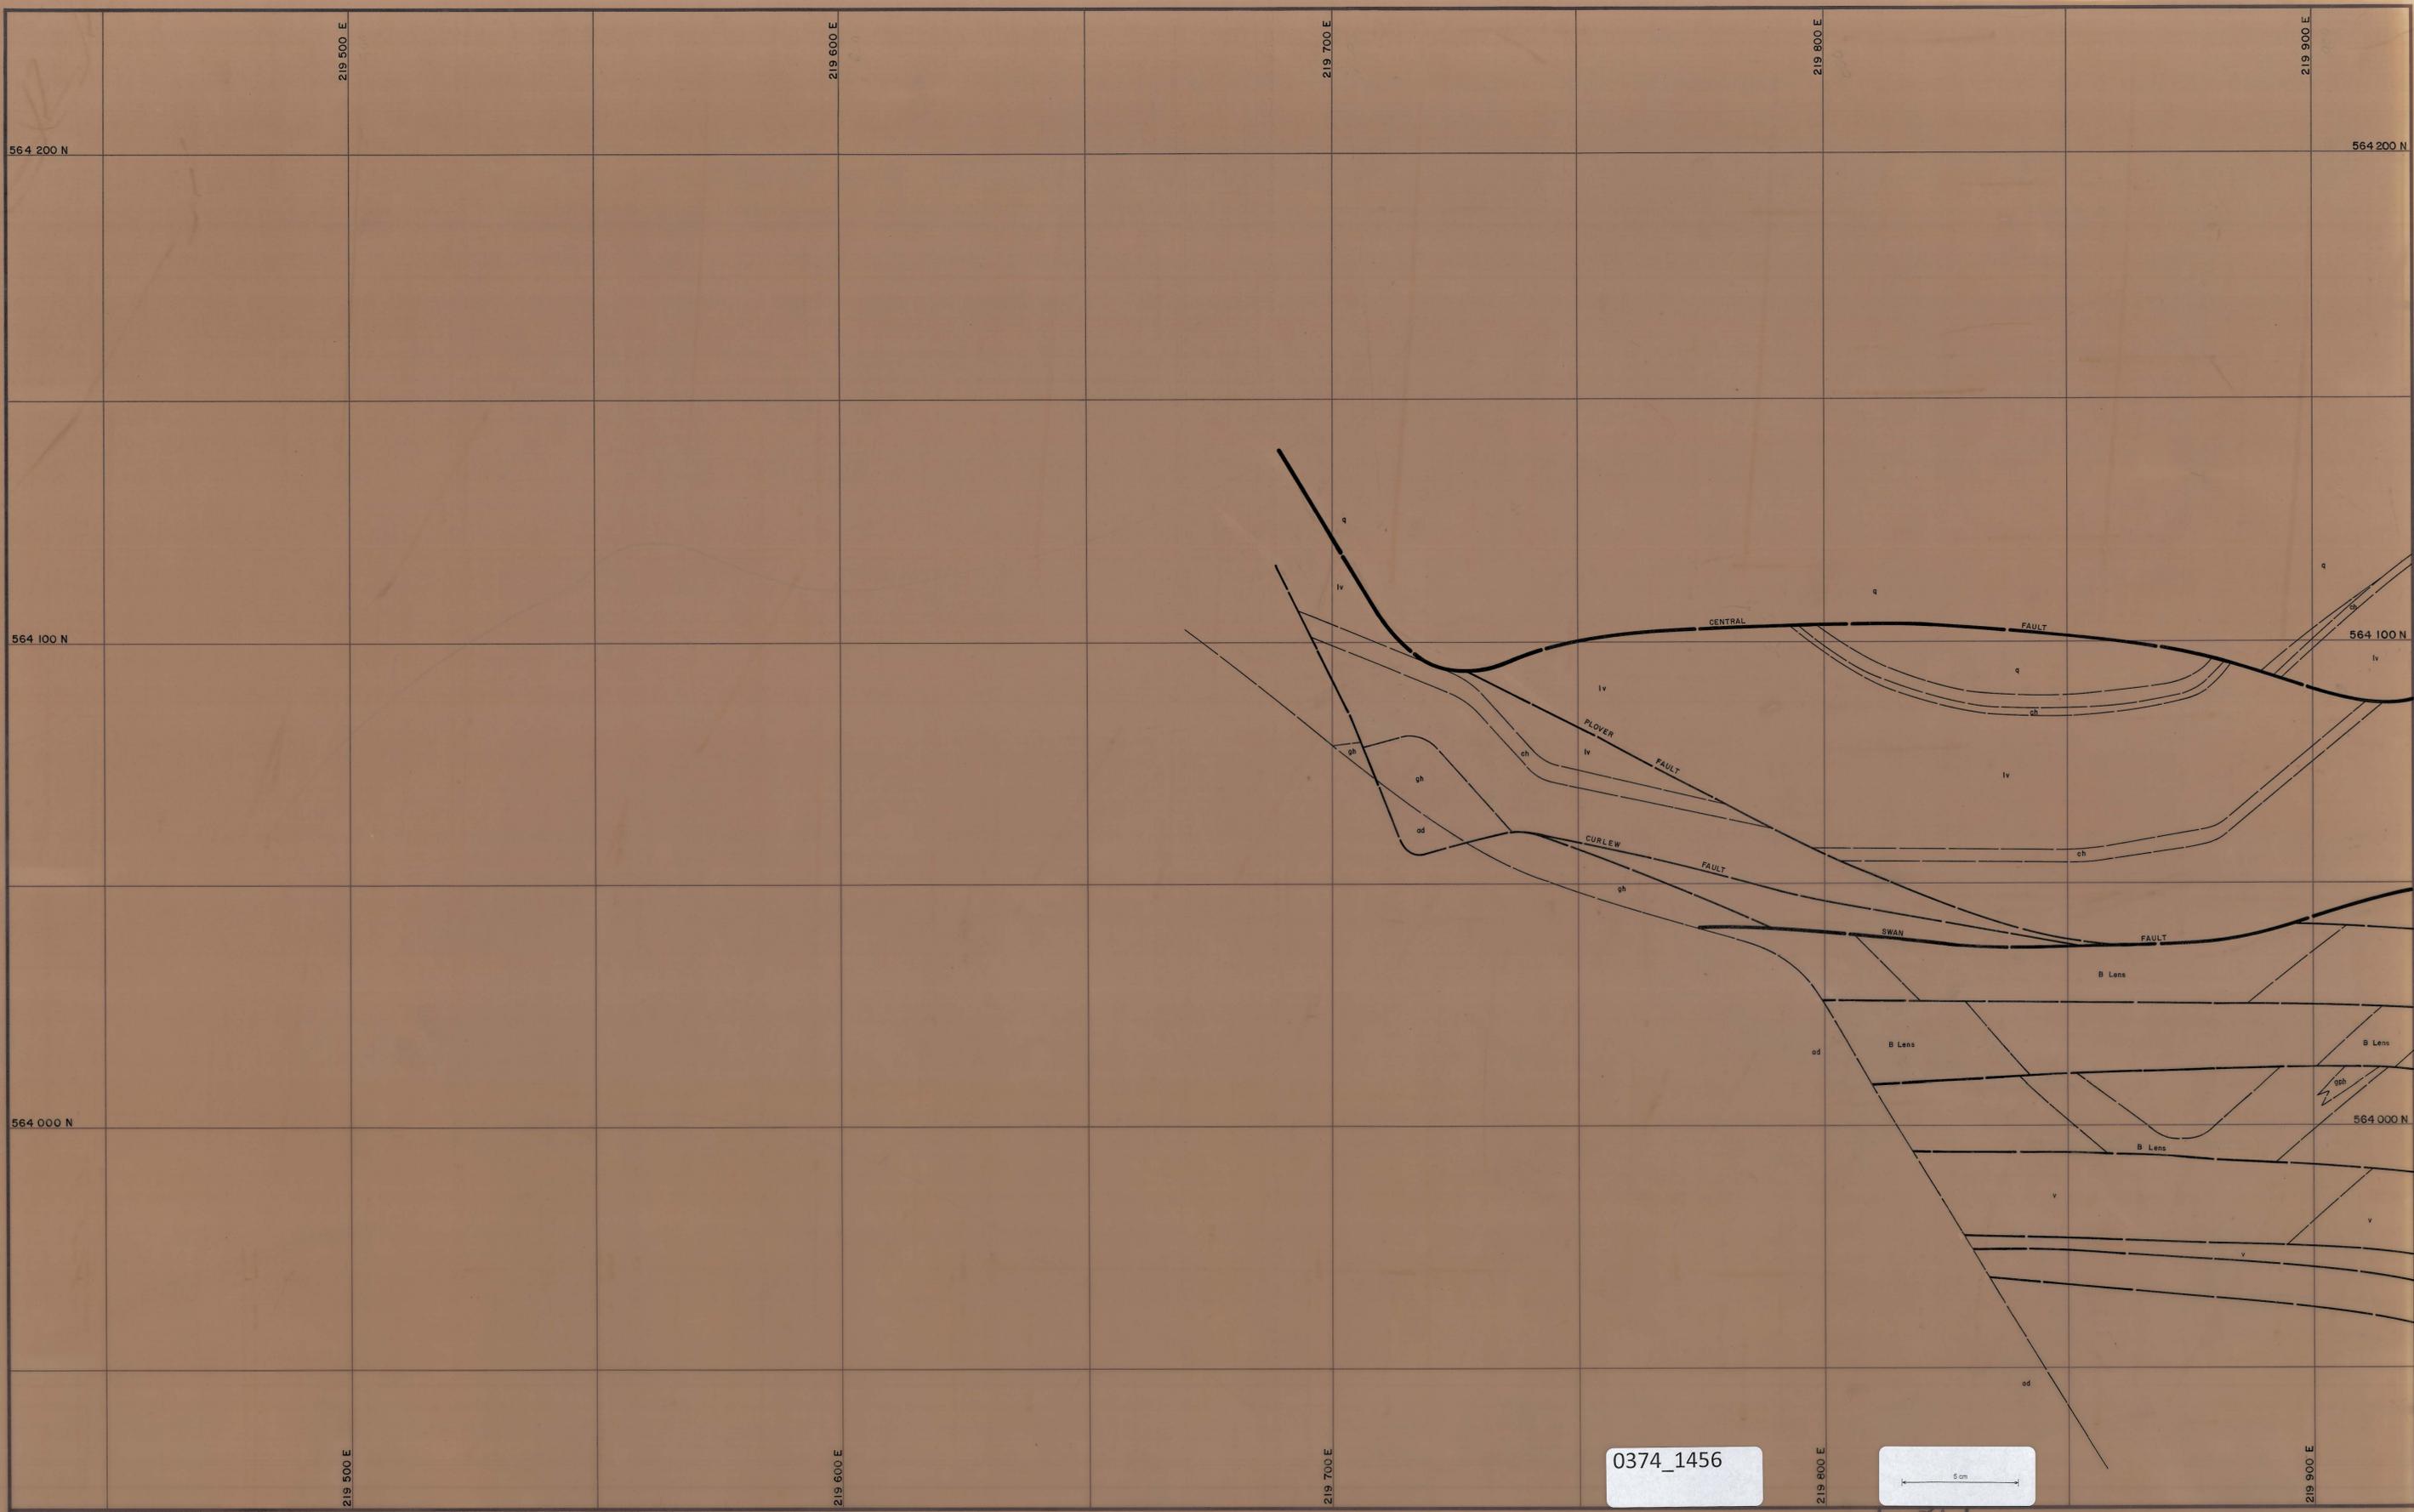

0374_1456

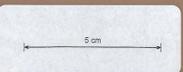

v	Upper metapelitics	gh	Garnet hornfels	sp	Aplite	60	Strike and dip
ph/bh	Banded hornfels	iv	Lower metapelitics	ad	Adamellite	37	Joint, inclined
ch	Marble	q	Quartzite				Joint, vertical
bh	Biotite hornfels						Fault
pgh	Pyroxene garnet hornfels						Degree of uncertainty in fault position.
gh	Garnet hornfels						
	Banded footwall beds						
	Biotite pyroxene hornfels						

DATE: _____
 GEOLOGIST: T.F.P.
 DRAWN: R.F.
 CHECKED: _____

KING ISLAND SCHEELITE

No. KG2-06-120M

SCALE 1:500

DOLPHIN MINE
 GEOLOGICAL LEVEL PLAN
 -120m R.L.