


06 KG2-06-130M

0374_1457

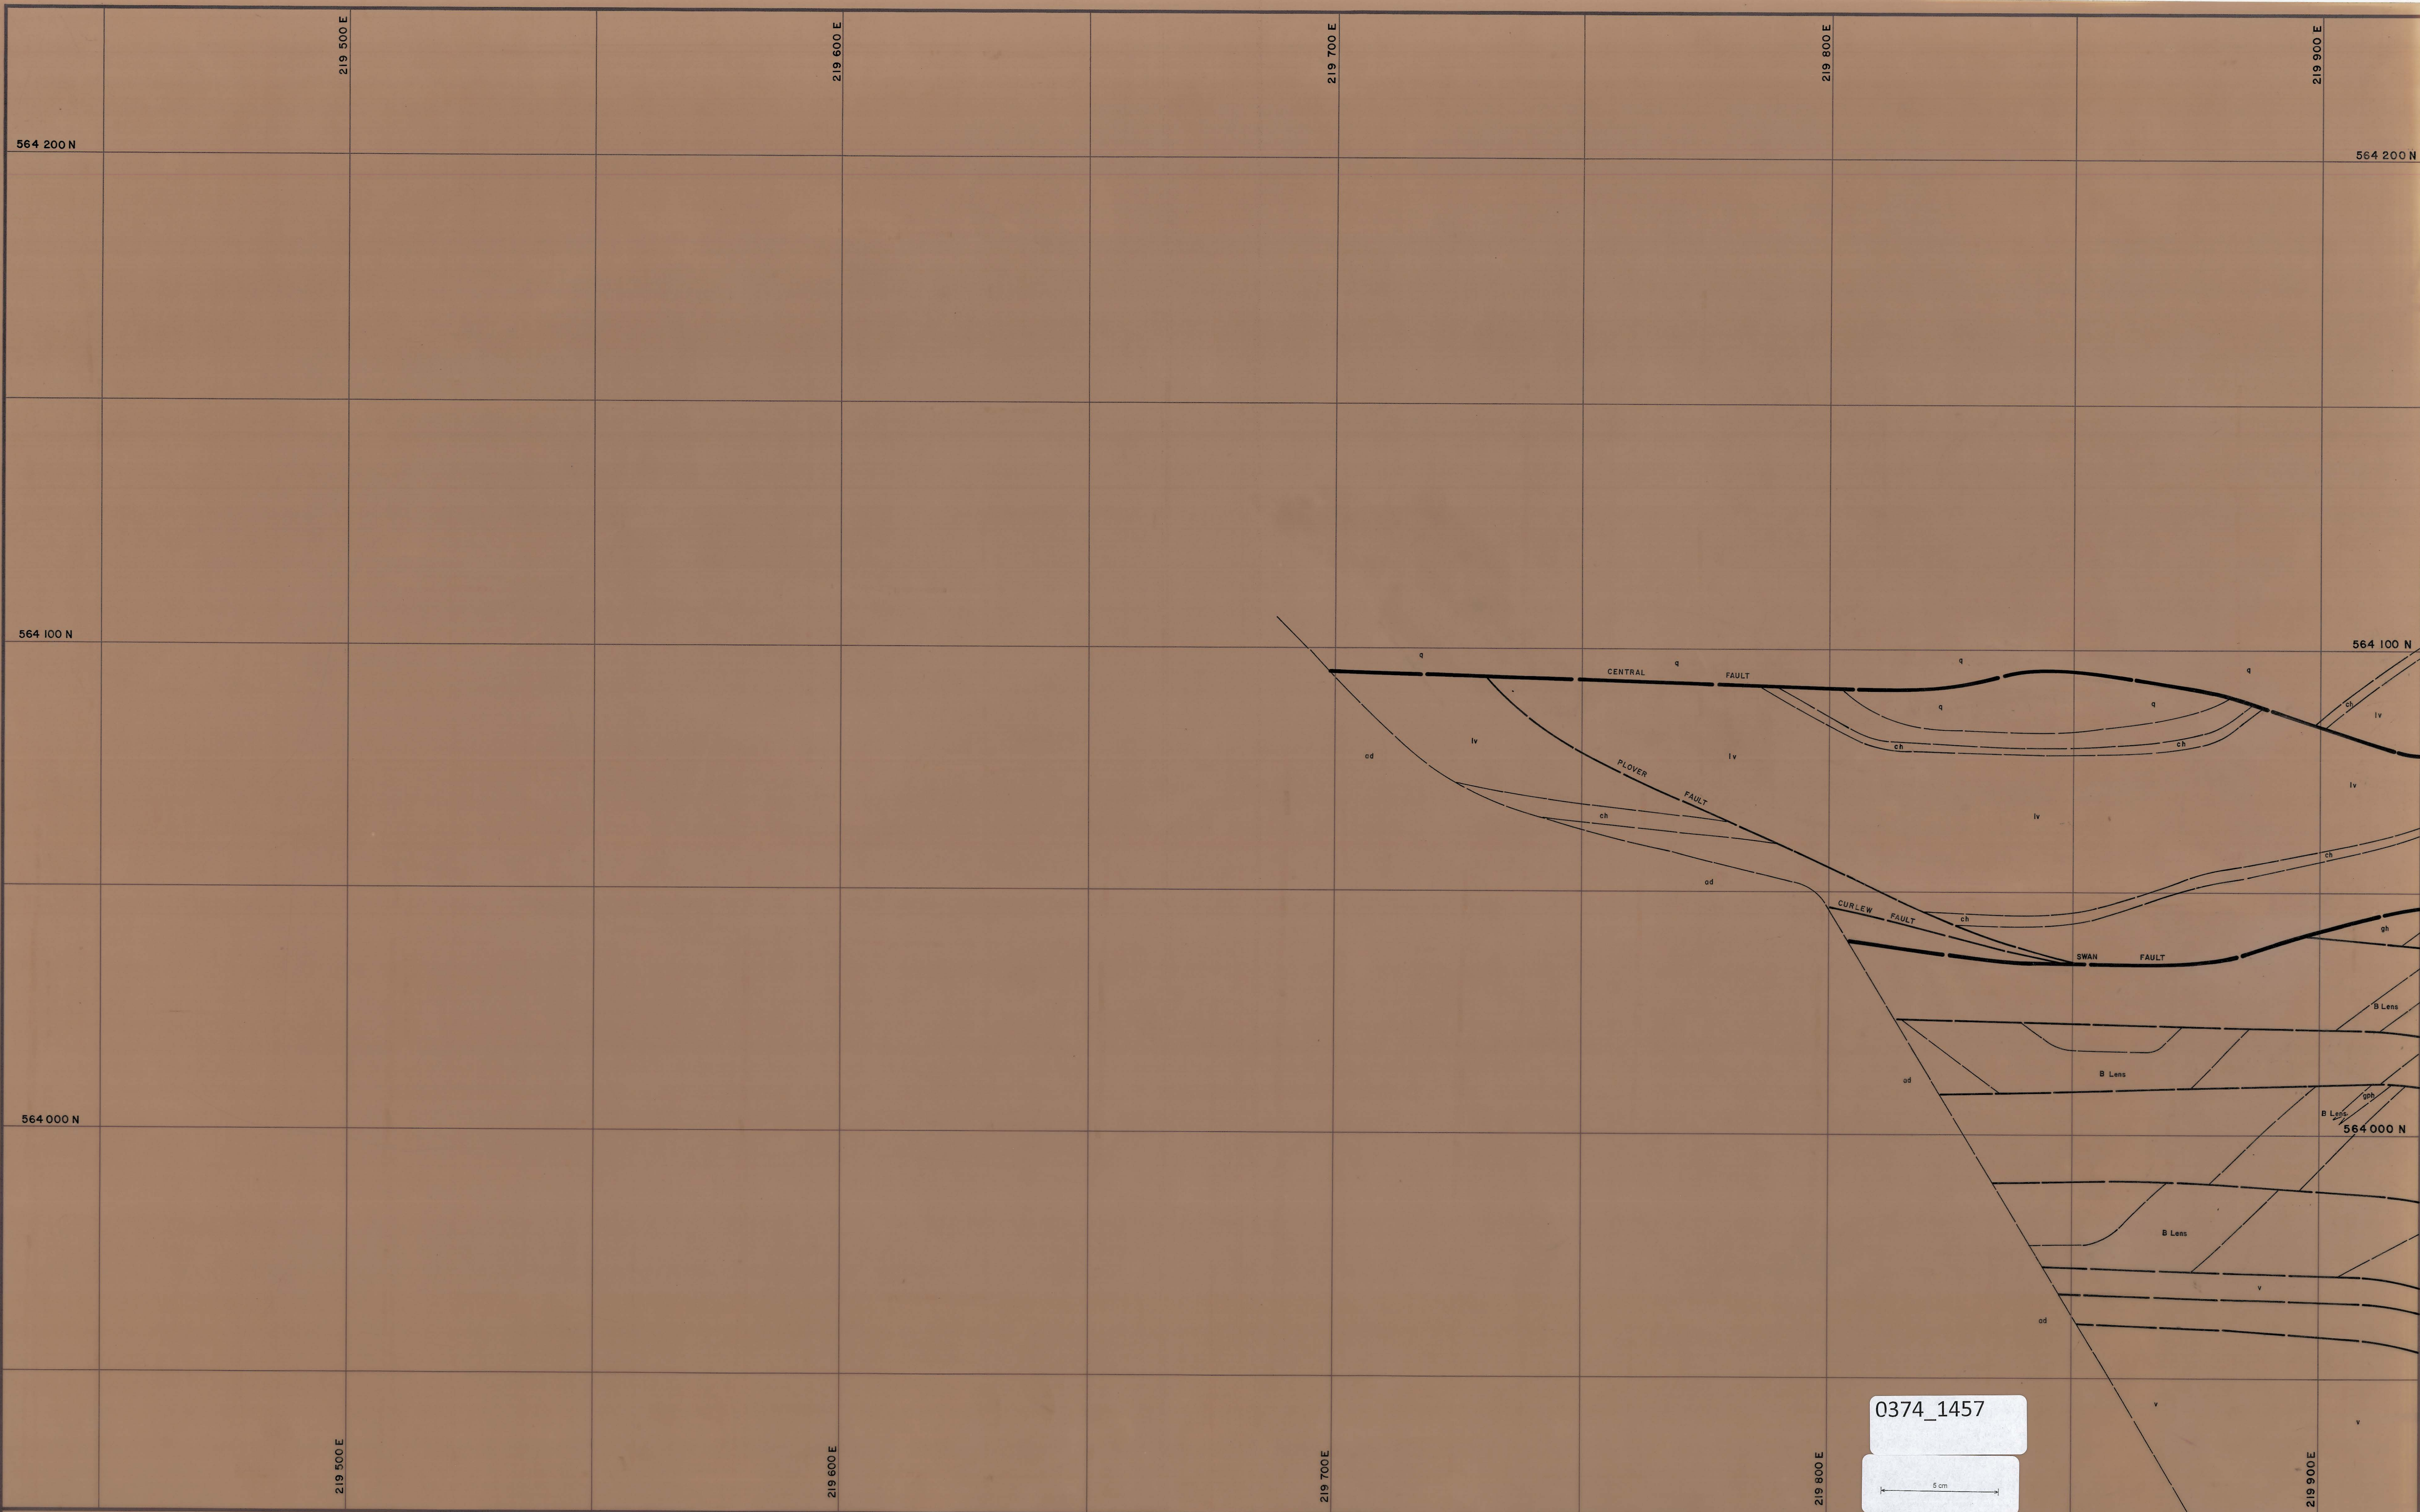

0374_1457

5 cm

- | | | |
|---|--|---|
| <p>v Upper metavolcanics</p> <p>ph/bh Banded hornfels</p> <p>ch Marble</p> <p>bh Biotite hornfels</p> <p>ggh Pyroxene garnet hornfels</p> <p>gh Garnet hornfels</p> | <p>ph/bh Banded footwall beds</p> <p>bph Biotite pyroxene hornfels</p> <p>lv Lower metavolcanics</p> <p>q Quartzite</p> <p>op Aplites</p> <p>ad Adamellite</p> | <p>90° Strike and dip</p> <p>27° Joint, inclined</p> <p>— Joint, vertical</p> <p>— Fault</p> <p>— Degree of uncertainty in fault position.</p> |
|---|--|---|

DATE: _____
GEOLOGIST: T.F.P.
DRAWN: MvdS.
CHECKED: _____

KING ISLAND SCHEELITE

SCALE 1:500

No. KG2-06-130M

DOLPHIN MINE
GEOLOGICAL LEVEL PLAN
-130m R.L.