


06 KG2-06-200M

0374_1464
0374-1463

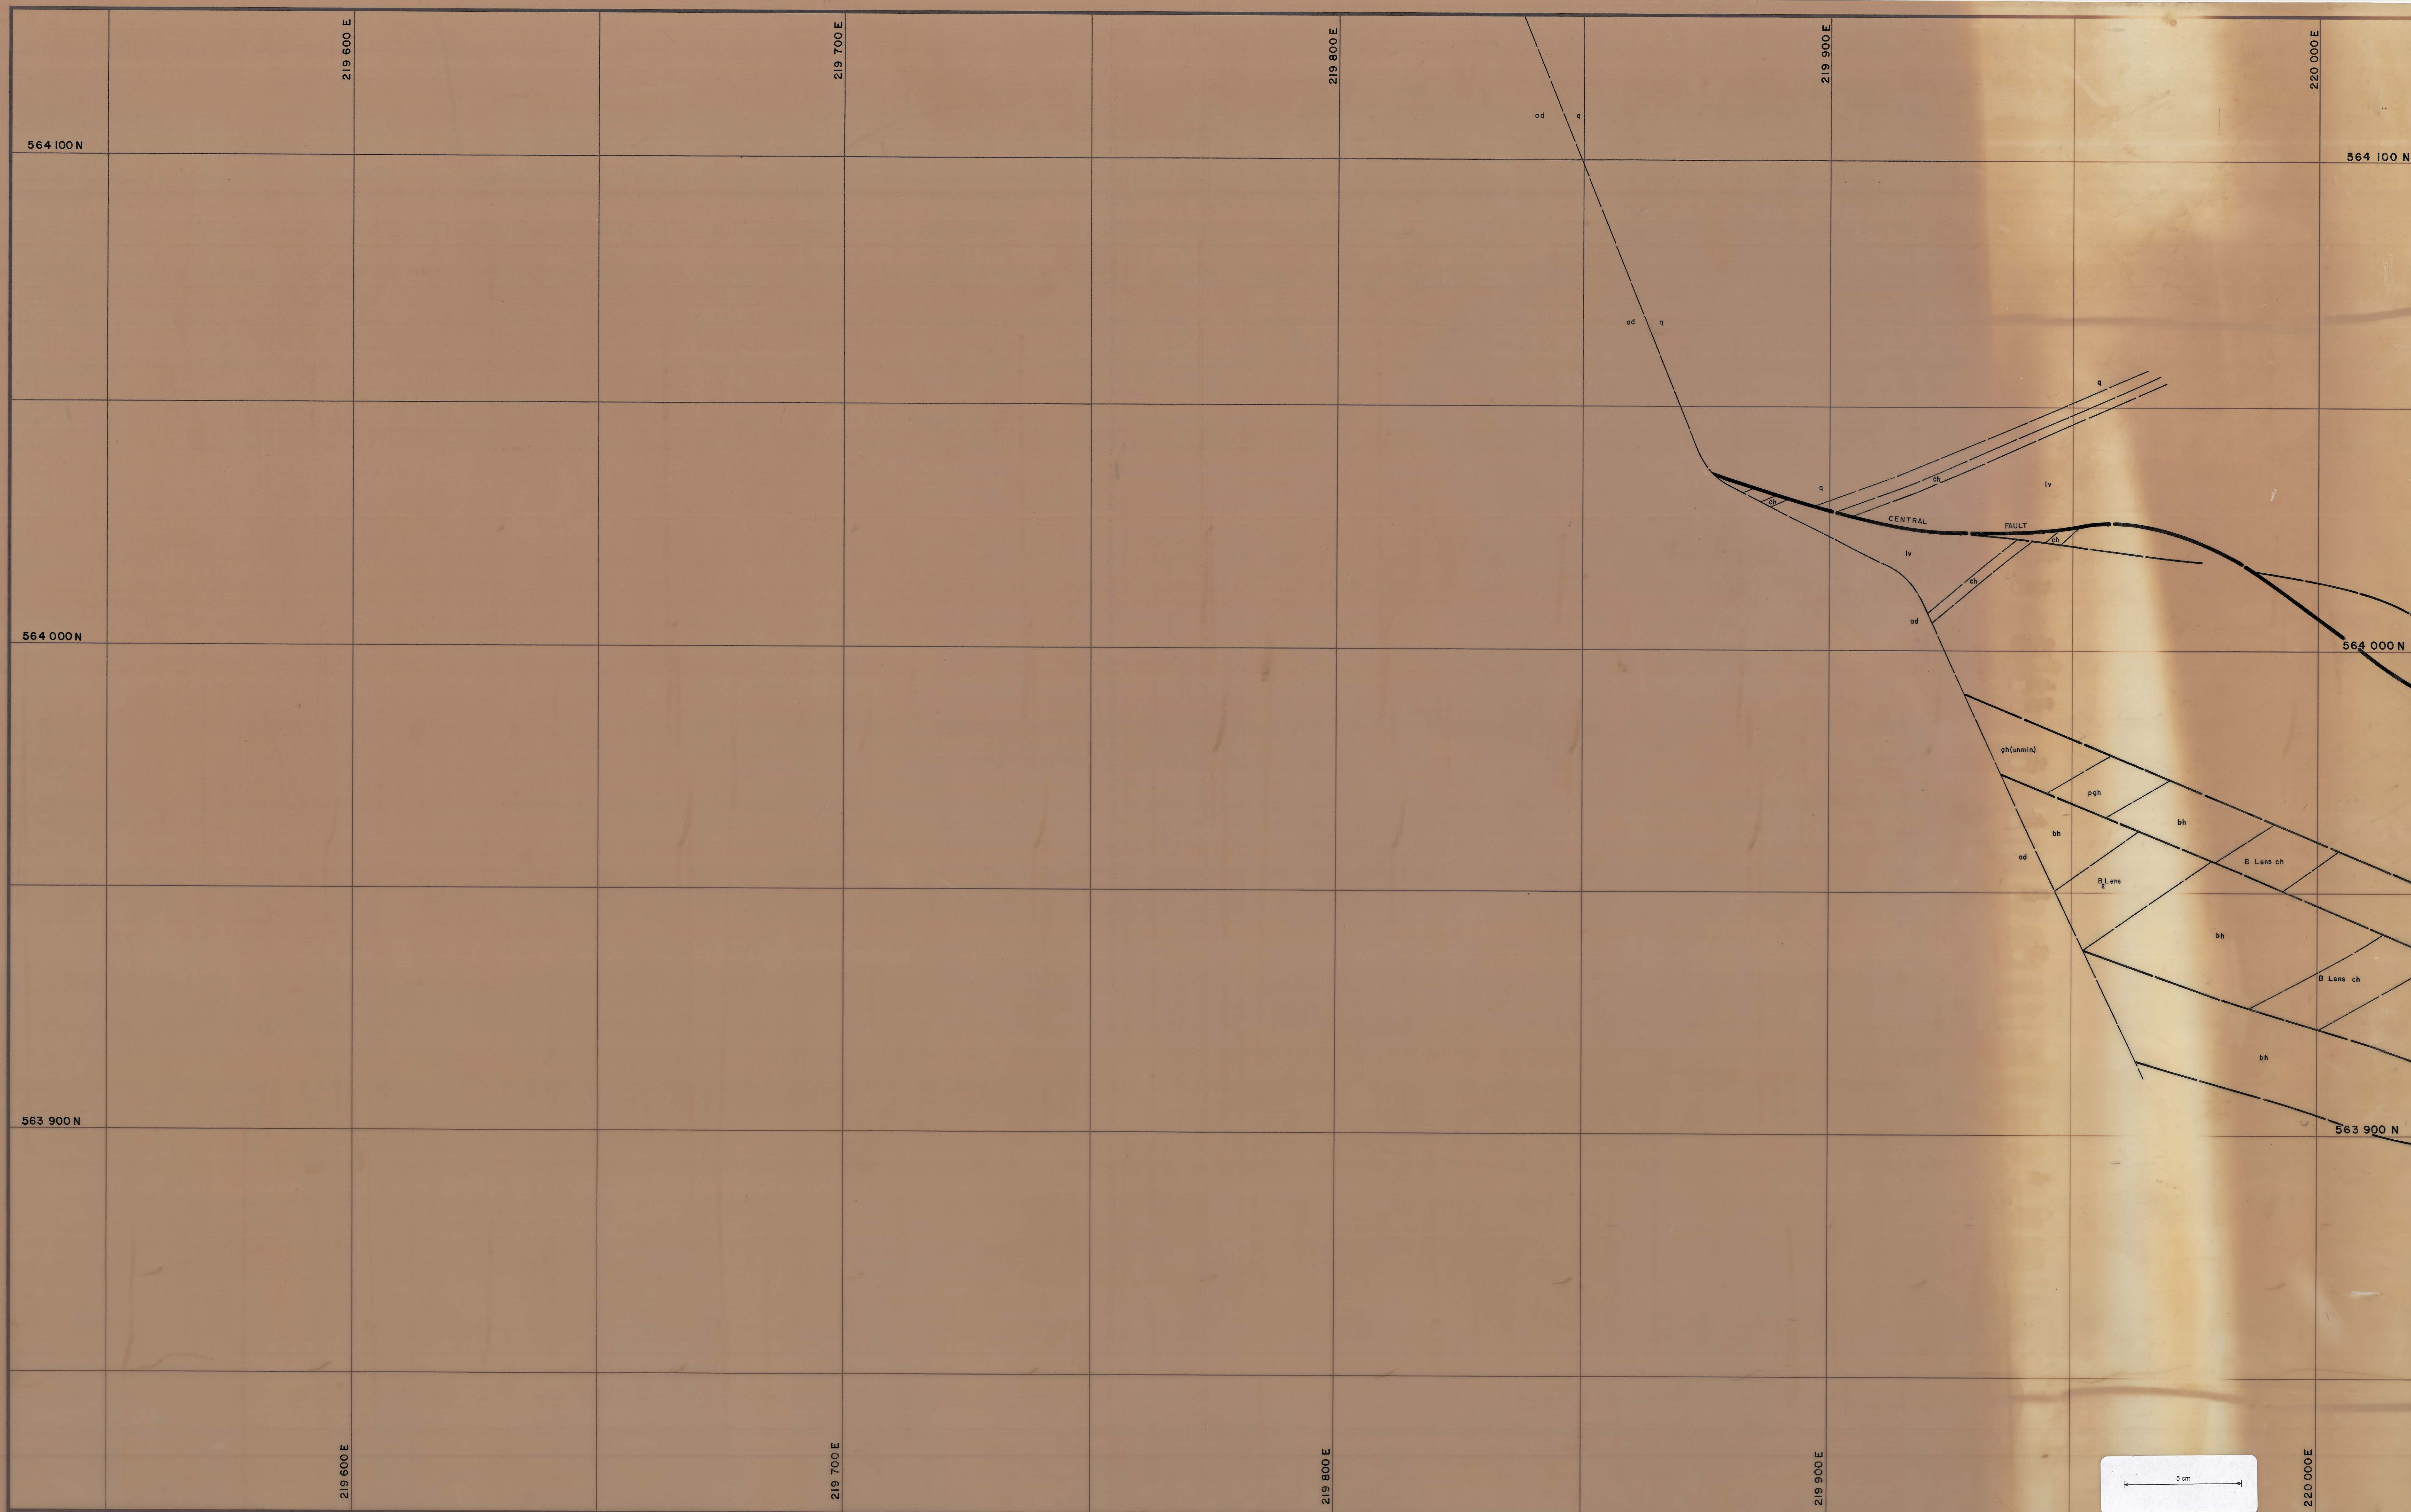

- | | | |
|---|--|--|
| <div>v</div> Upper metavalcanics | <div>ph/ch</div> Banded footwall beds | <div>30</div> Strike and dip |
| <div>ph/bh</div> Banded hornfels | <div>bph</div> Biotite pyroxene hornfels | <div>27</div> Joint, inclined |
| <div>ch</div> Marble | <div>lv</div> Lower metavalcanics | <div> </div> Joint, vertical |
| <div>bh</div> Biotite hornfels | <div>q</div> Quartzite | <div>---</div> Fault |
| <div>pgh</div> Pyroxene garnet hornfels | <div>ap</div> Aplites | <div>~</div> Degree of uncertainty in fault position |
| <div>gh</div> Garnet hornfels | <div>ad</div> Adamellite | |

DATE: _____

GEOLOGIST: T.F.P.

DRAWN: M.vds.

CHECKED: _____

KING ISLAND - CHEELITE

SCALE 1:500

No. KG2-06-200M

DOLPHIN LINE

GEOLOGICAL LEVEL PLAN

-200 mRL

0374_1464
0374-1463