


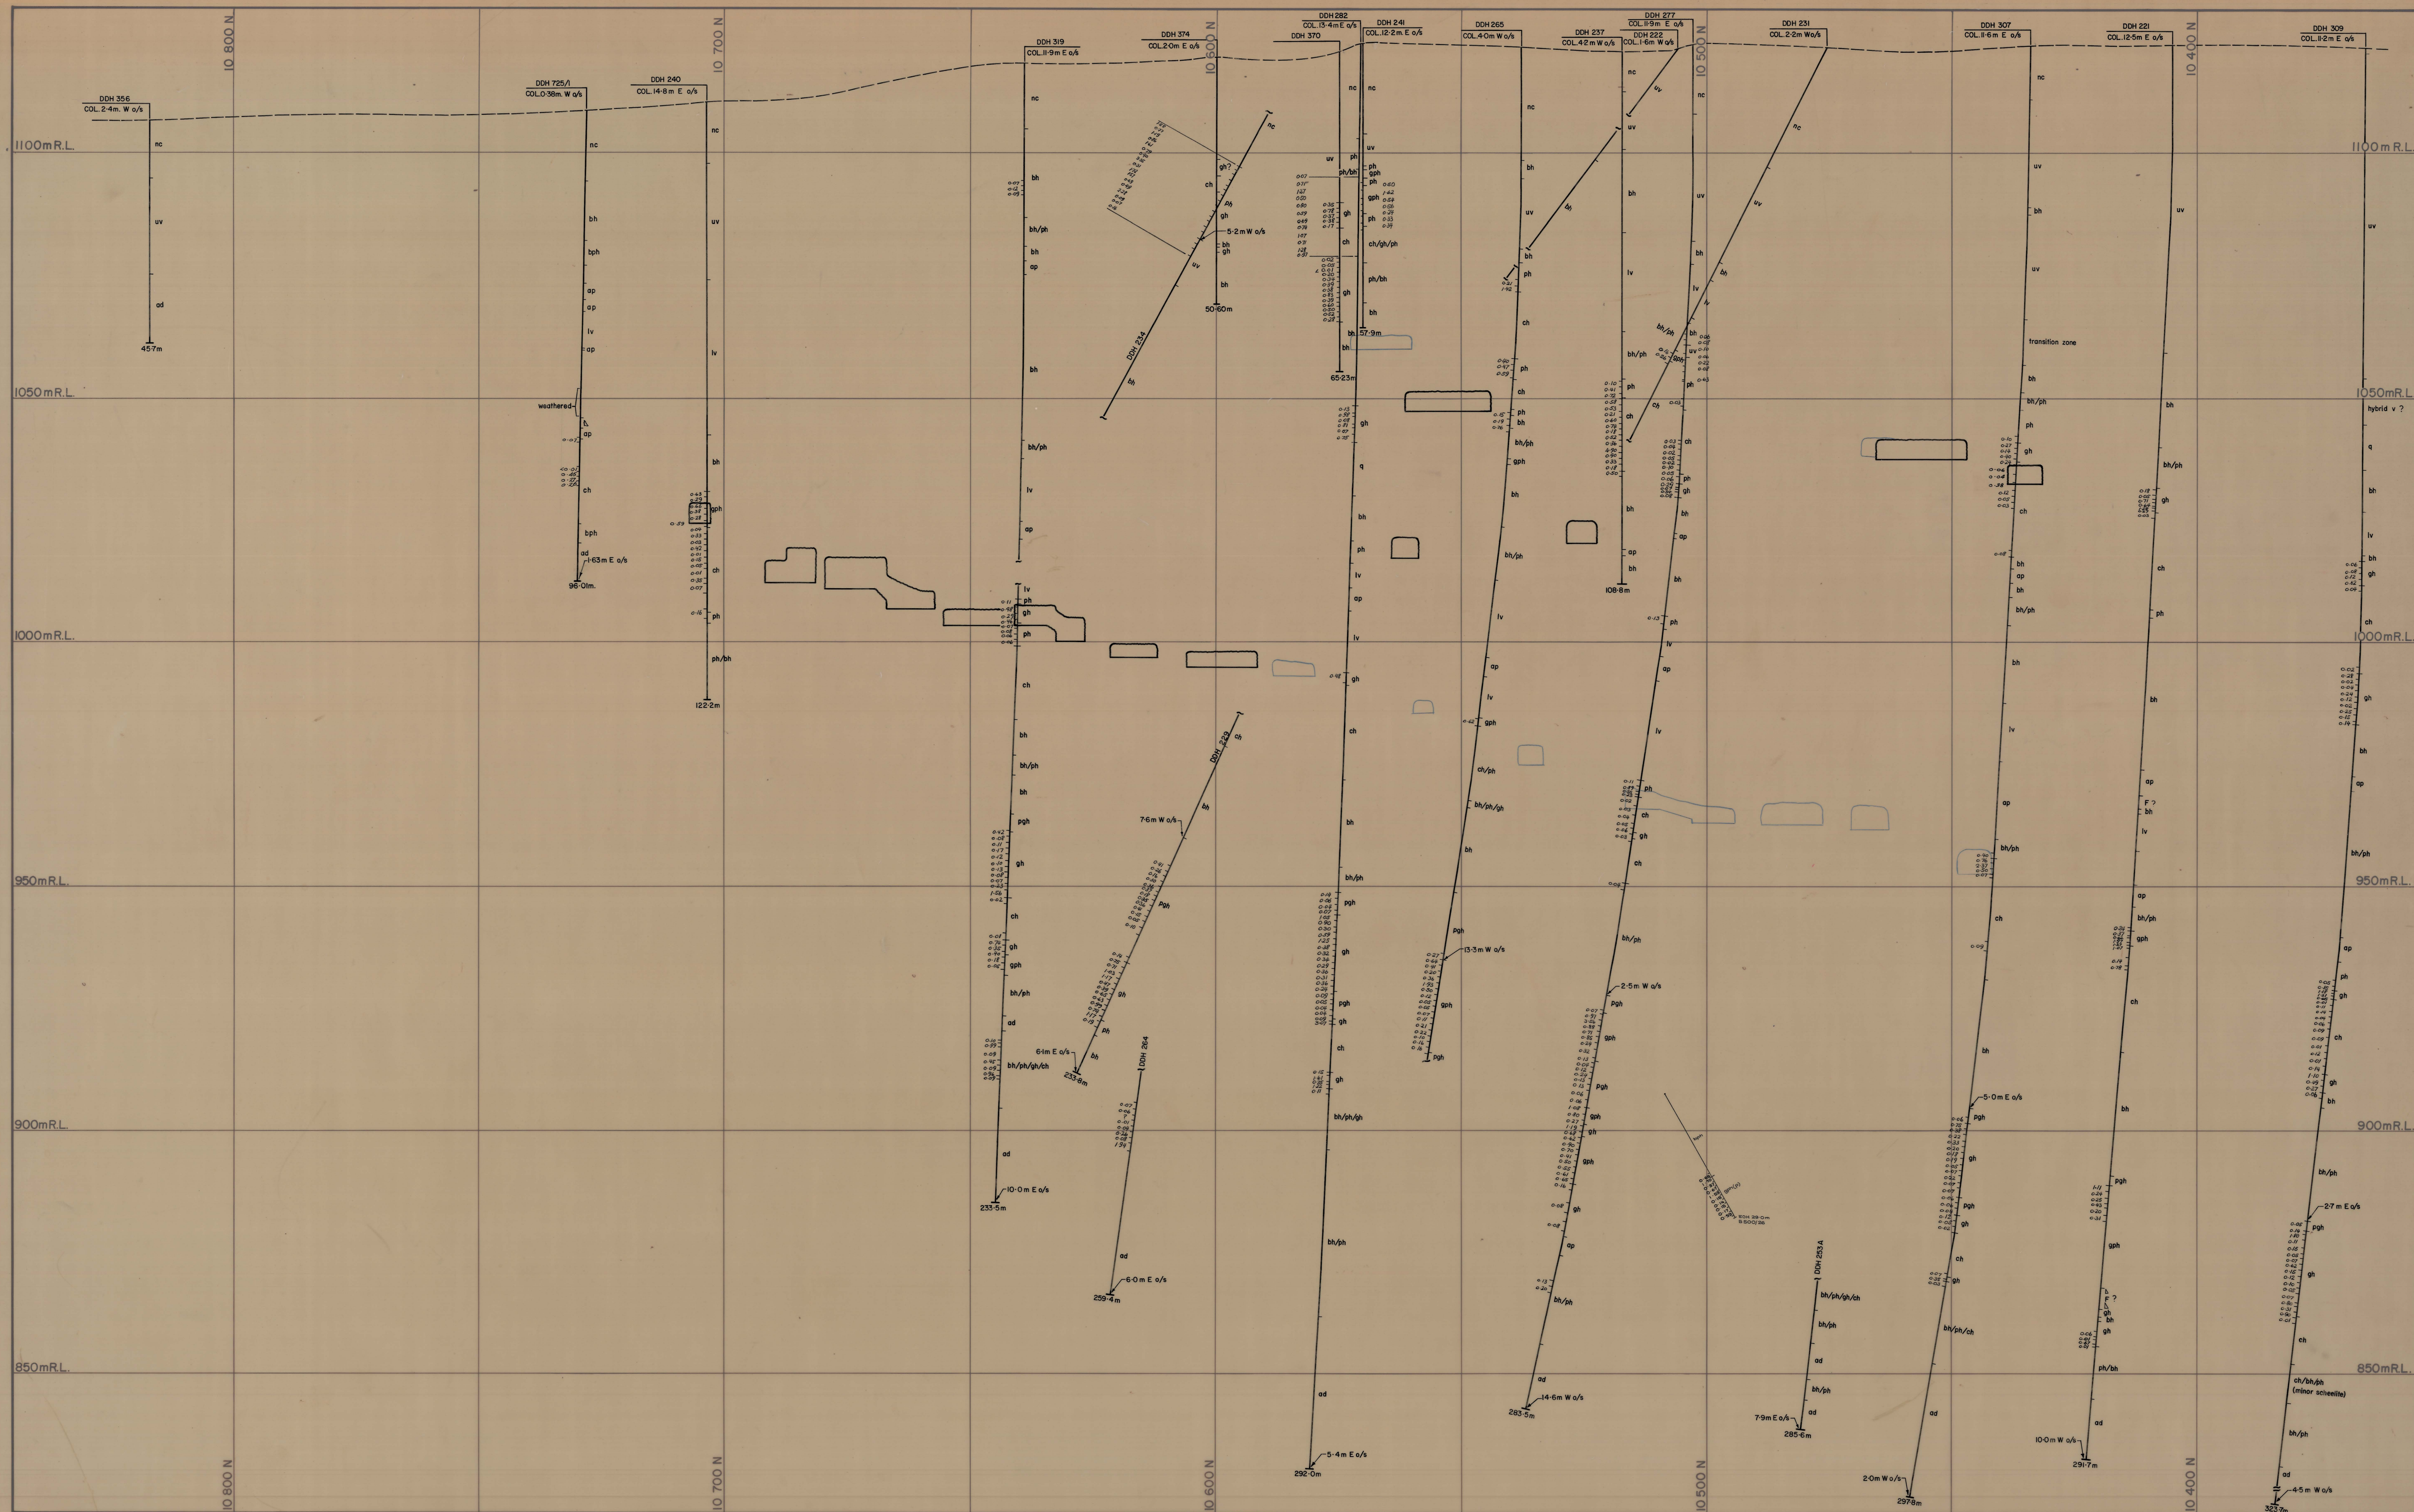

Legend:

uv	Upper metavolcanics	pgh	Pyroxene garnet hornfels	ad	Adamellite
bh	Biotite hornfels	gh	Mineralized skarn (>0.25% WO ₃)	ap	Aplite
ph	Pyroxene hornfels	gh	Unmineralized skarn (<0.25% WO ₃)	C ₁	Ore lens designator
ch	Marble	bh/ph	Banded footwall beds		
lv	Lower metavolcanics	ch/gh			
		q	Quartzite		

Indicates collar location as being 5.3 metres East of section

Indicated point is 7.1 metres East of section

7.1m E o/s

173.7m

Indicates degree of uncertainty in fault position

Figures refer to assay results in % WO₃

Angle of bedding to long axis of core

nc No core recovered

0374_1471

DATE: AUG., 1973
GEOLOGIST: S.G.B.
DRAWN: O.S.
CHECKED: M.C.R.