


KG3-24-275
24 40 275 E

0374_1481

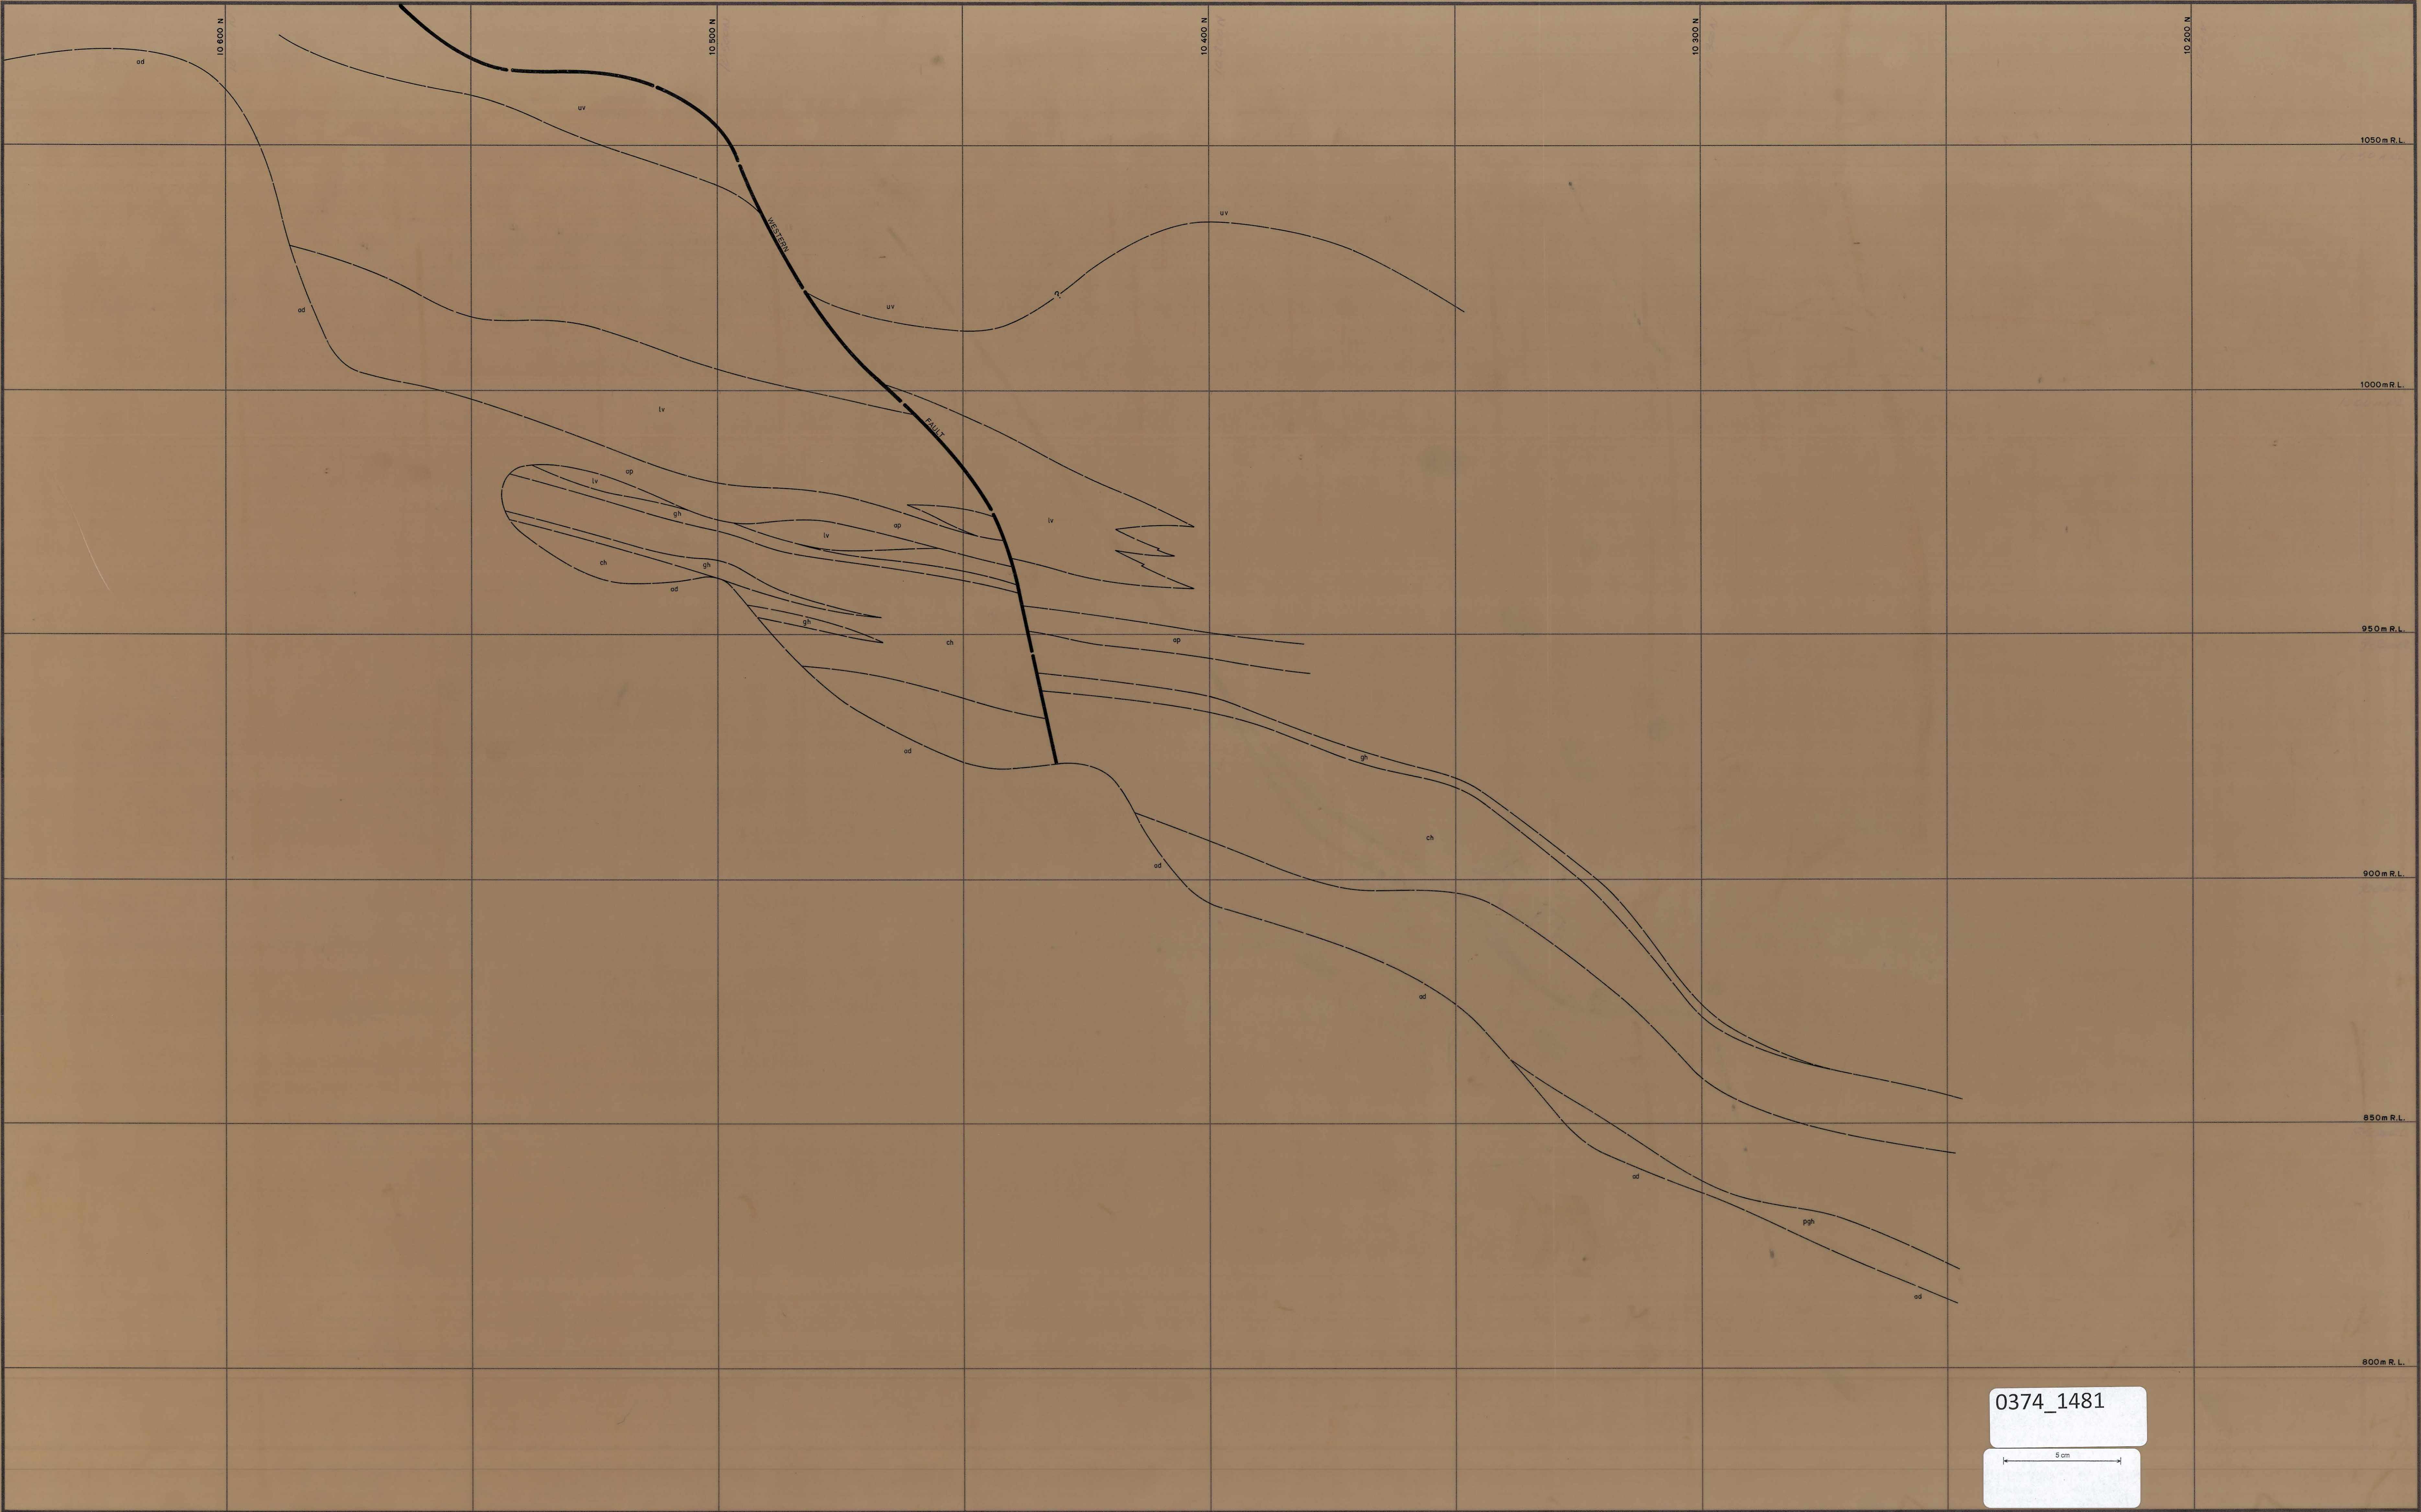

0374_1481

5 cm

LEGEND:

uv	Upper metavolcanics	pgh	Pyroxene garnet hornfels	ad	Adomelinite
bh	Biotite hornfels	gh	Mineralised skarn (>0.30% WO3)	ap	Aplite
ph	Pyroxene hornfels	gh	Unmineralised skarn (<0.30% WO3)		
ch	Marble	bv/ph/dv/gh	Banded footwall beds		
lv	Lower metavolcanics	q	Quartzites		



DATE: 1-8-81
GEOLOGIST:
DRAWN:
CHECKED:

KING ISLAND SCHEELITE

SCALE: 1:500

No. KG3-24-275

BOLD HEAD OREBODY
GEOLOGICAL LONG SECTION
40 275 E