


0374\_154  
0374-1507

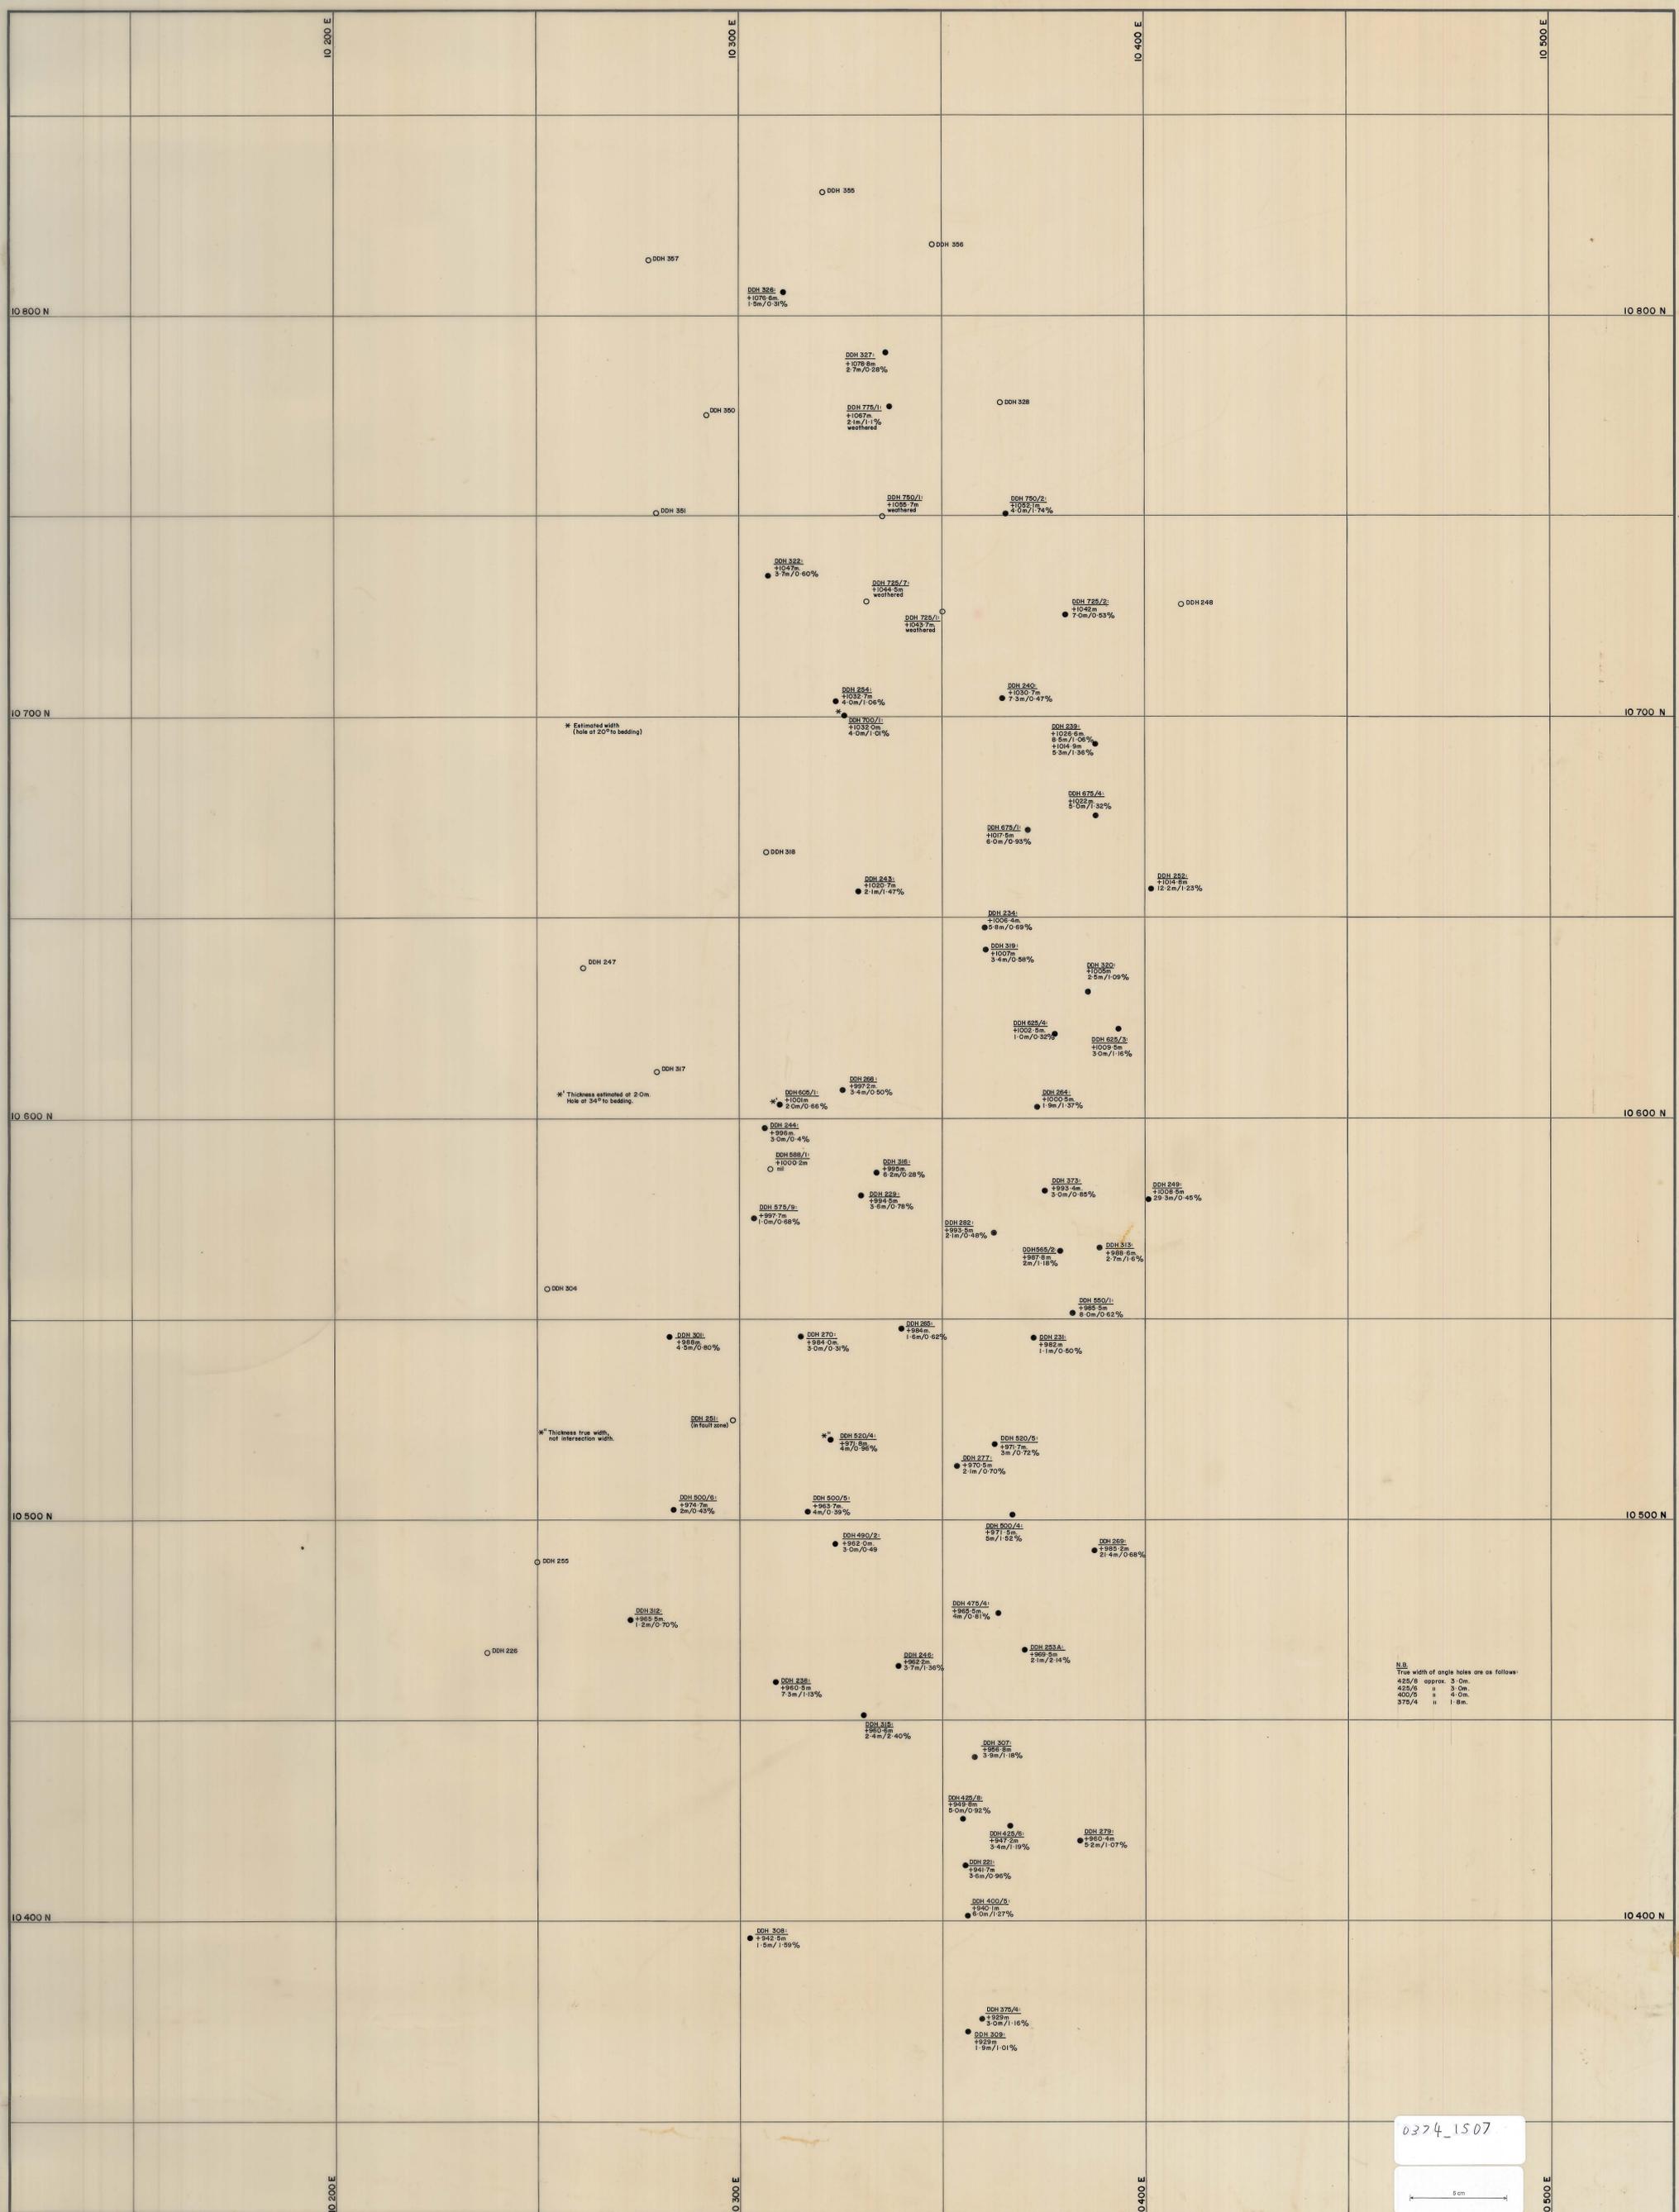

0374\_1507



**Legend:**

- Ore intersection
- No ore intersection at anticipated level
- DDH 279..... hole number.
- +985m..... R.L. of highest well contact.
- 4.0m/O-24%..... thickness and mean arithmetic grade of ore intersection.

□ Quartzite  
 □ Adolinite  
 — Boundary Fault

DATE: \_\_\_\_\_  
 GEOLOGIST: \_\_\_\_\_  
 DRAWN: R.F.  
 CHECKED: M.C.R.

GEOPEKO LIMITED  
KING ISLAND GROUP

No. K

SCALE: 1:500m

**BOLD HEAD OREBODY  
B LENS  
PLAN POSITION ORE INTERSECTIONS**