


B LENS  
ORE RESOURCE  
30 AUG 77  
14 FEB 78

0374\_1515

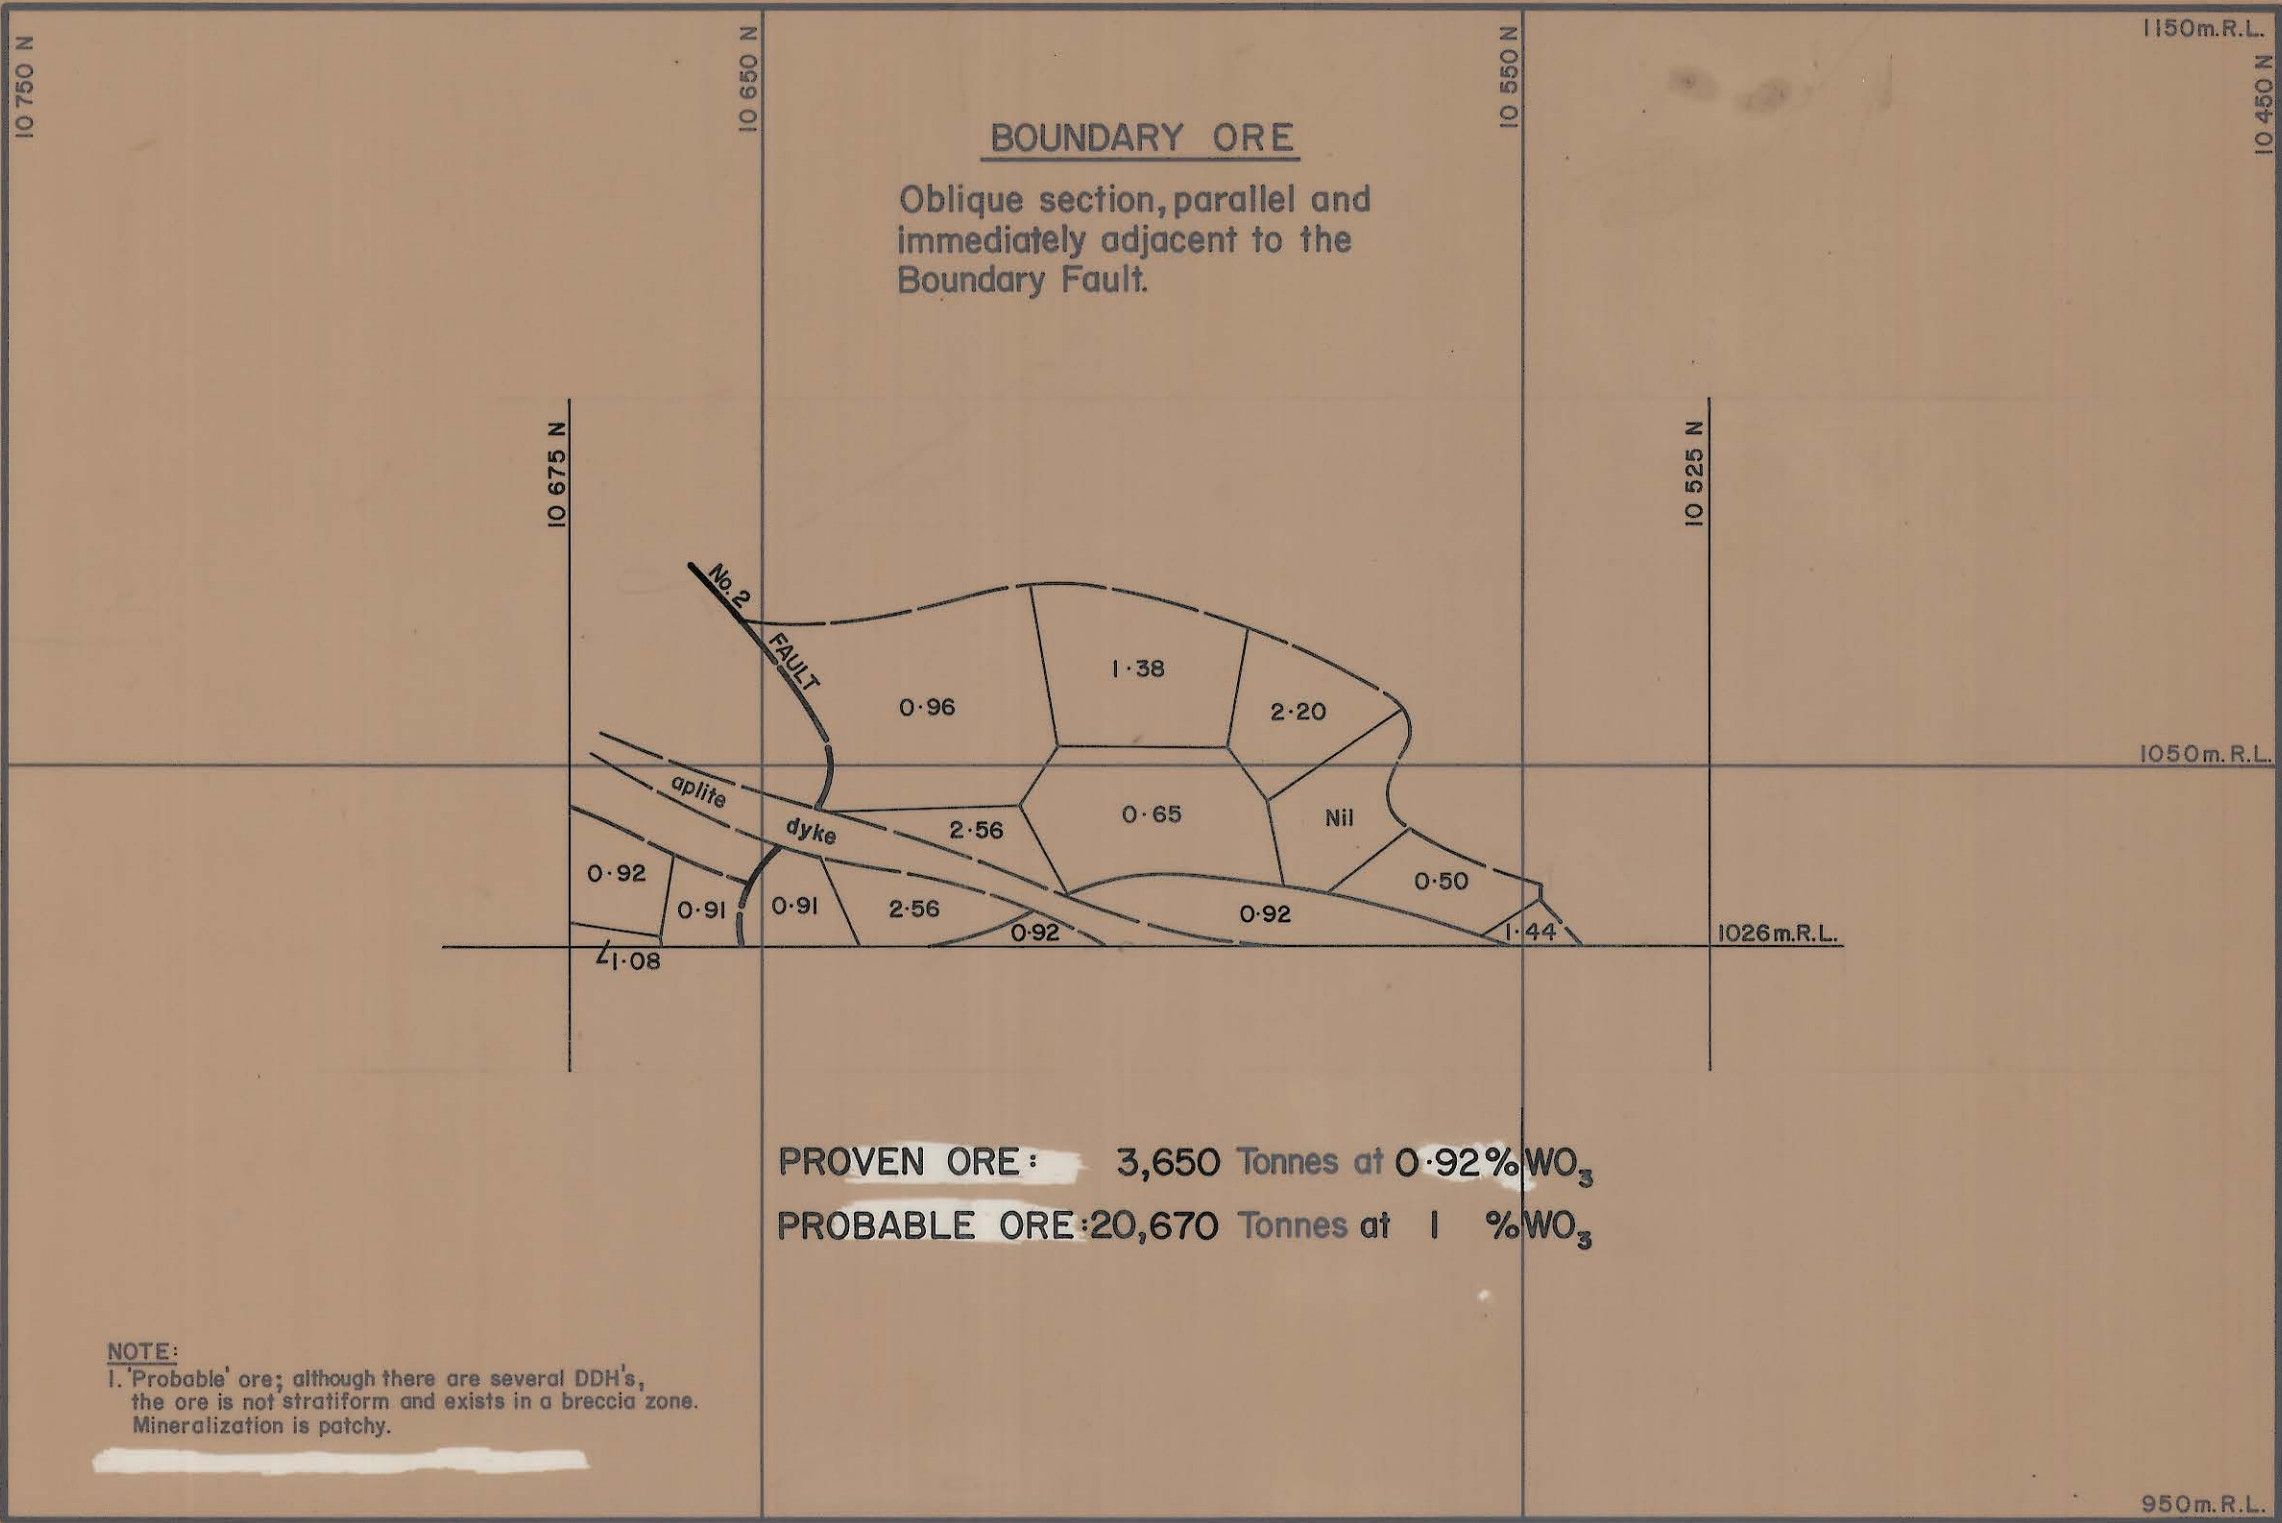

|                                 |                                                          |
|---------------------------------|----------------------------------------------------------|
| B LENS                          |                                                          |
| PROVEN RESOURCE:                |                                                          |
| B LENS MAIN                     | 187,800 TONNES at 0.91 % WO <sub>3</sub>                 |
| B LENS WEST                     | 6,200 TONNES at 0.71 % WO <sub>3</sub>                   |
| B LENS EAST                     | 33,200 TONNES at 1.11 % WO <sub>3</sub>                  |
| B LENS FAULT BLOCKS             | 454,800 TONNES at 0.89 % WO <sub>3</sub>                 |
| TOTAL PROVEN B LENS RESOURCE:   | 682,000 TONNES at 0.90 % WO <sub>3</sub>                 |
| PROBABLE RESOURCE:              |                                                          |
| B LENS MAIN                     | 38,200 TONNES at 1.42 % WO <sub>3</sub>                  |
| B LENS WEST                     | 55,500 TONNES at 0.82 % WO <sub>3</sub>                  |
| B LENS EAST                     | 9,400 TONNES at 1.17 % WO <sub>3</sub>                   |
| B LENS FAULT BLOCKS             | 108,500 TONNES at 0.90 % WO <sub>3</sub>                 |
| B LENS WEST LOWER               | 8,100 TONNES at 0.78 % WO <sub>3</sub>                   |
| TOTAL PROBABLE B LENS RESOURCE: | 219,700 TONNES at 0.98 % WO <sub>3</sub>                 |
| TOTAL B LENS RESOURCE:          | 901,700 TONNES at 0.92 % WO <sub>3</sub>                 |
| POSSIBLE ORE                    | 70,000 TONNES (55,000 BF <sub>1</sub> +BF <sub>2</sub> ) |

|                              |                                         |
|------------------------------|-----------------------------------------|
| BOUNDARY ORE                 |                                         |
| PROVEN RESOURCE              | 3,600 TONNES at 0.92 % WO <sub>3</sub>  |
| PROBABLE RESOURCE            | 20,700 TONNES at 1 % WO <sub>3</sub>    |
| TOTAL BOUNDARY ORE RESOURCE: | 24,300 TONNES at 0.99 % WO <sub>3</sub> |

NOTE:  
1. RESOURCE AS AT 14 FEB 78.  
2. 99,999 indicates PROVEN RESOURCE.



**GEOEKO LIMITED**  
KING ISLAND GROUP

DATE: 14 FEB 78  
GEOLOGIST: J.M.C.  
DRAWN: R.F.  
CHECKED: M.C.R.

SCALE: 1:1000

**No. K**

**BOLD HEAD OREBODY**  
**ORE RESOURCE TABLES**  
**B LENS**